




Block B Block C Block D Block E Block F Block G  
Street Scene Elevation A-A




Block H Block J Block K Block L Block M  
Street Scene Elevation B-B(1)



Block J Block K Block L Block M  
Street Scene Elevation B-B(2)  
approximate location of proposed tank

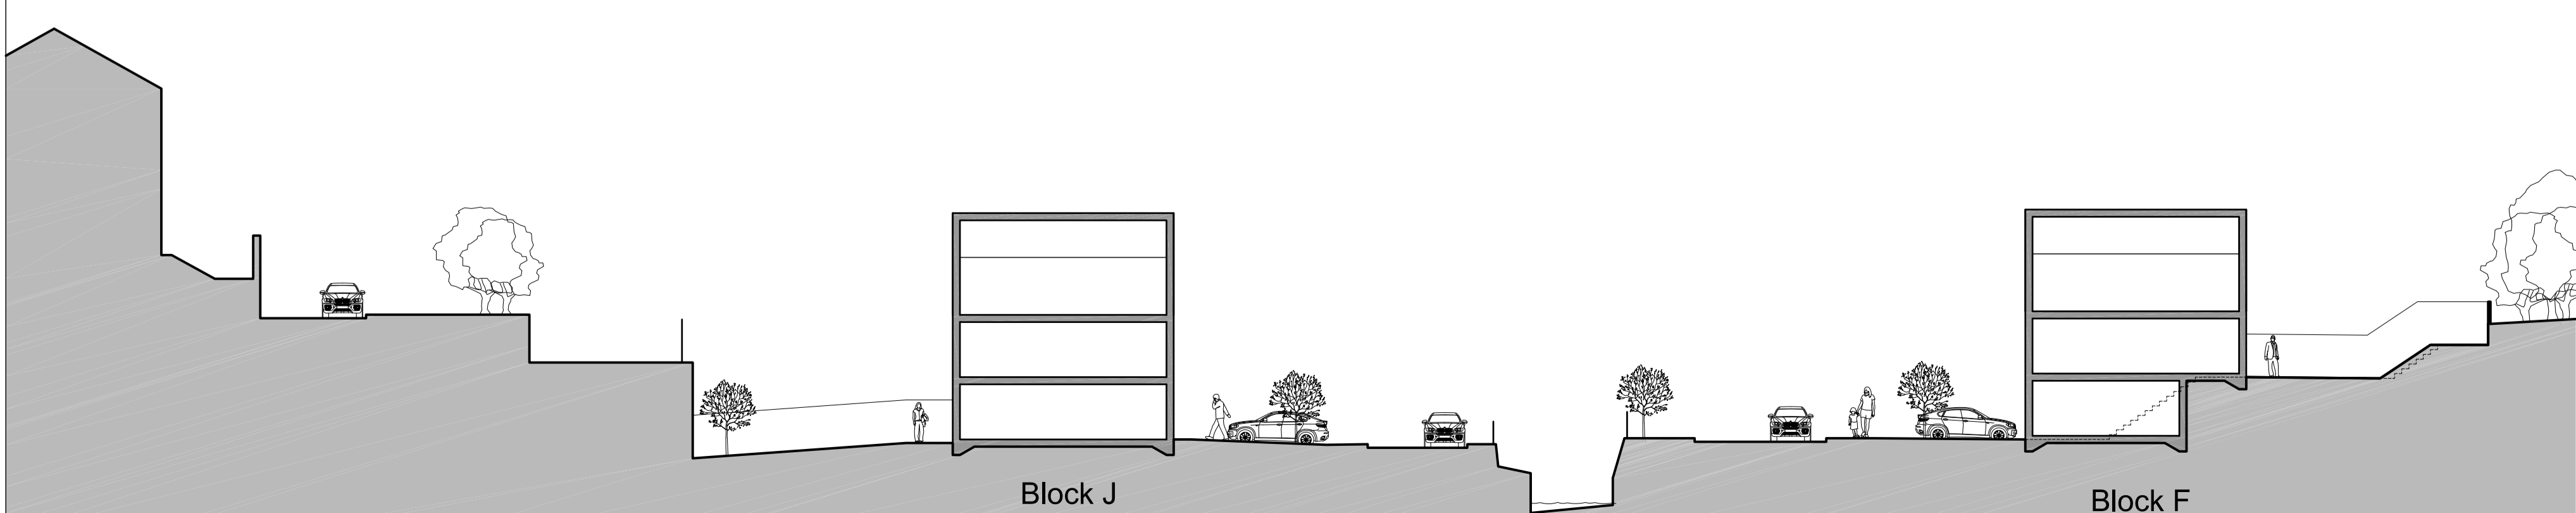

Block J Block F  
Site Section C-C  
For details of proposed work to Godley brook please see drawings from Atkinson Peck (ref: AP\_04 Betoattas retaining wall details)

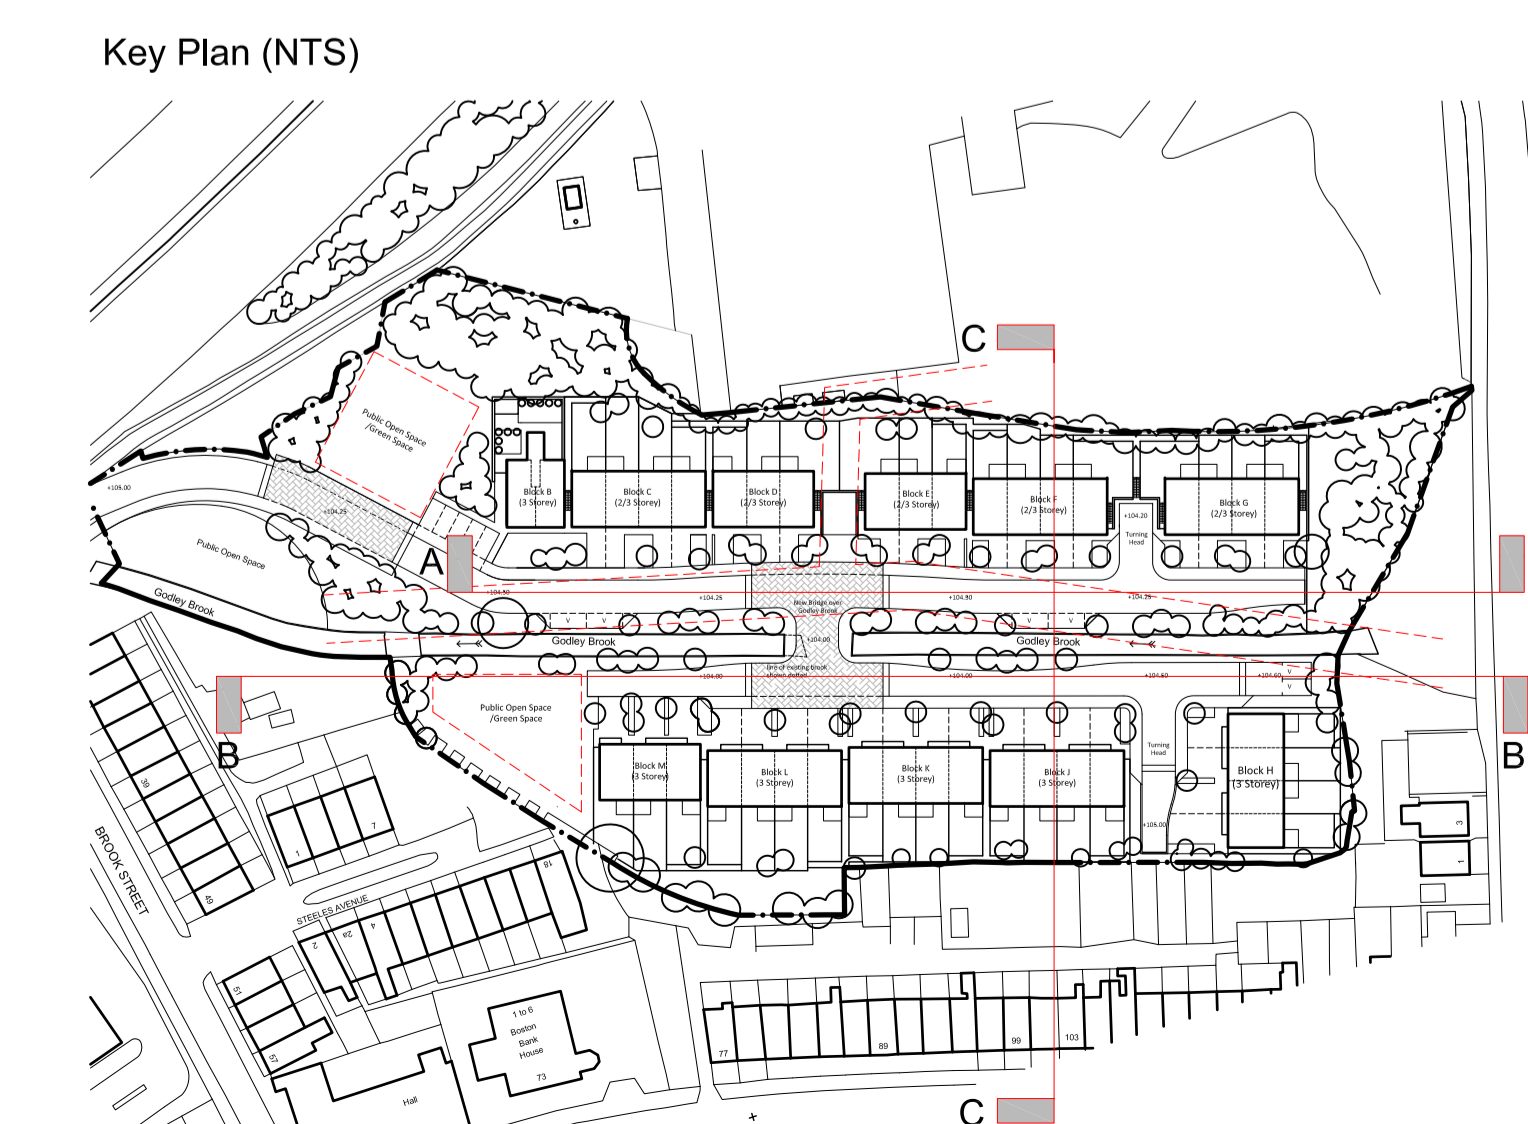


Note:  
This drawing should not be scaled unless for planning application purposes. Work to figured dimensions only.  
All dimensions and levels to be checked on site.  
Land registry title and ownership boundaries are produced by Studio KMA using all reasonable endeavours. We cannot be held responsible for scale discrepancy of plans supplied to us.  
Any discrepancies should be reported to Studio KMA at the address below.  
This drawing should not be reproduced without written permission from Studio KMA.

Drawing Amendment:

rev	date	drawn	checked
A	10/07/19	RH	RH
General Amendment			
-	24/08/18	RH	AT

Initial Issue

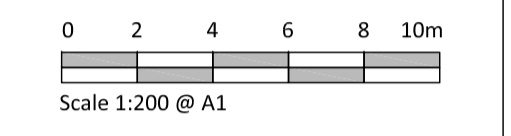

Project Title:  
**Hyde Brook Street**

Drawing Title:  
**Proposed Street Scenes / Site Sections**

Project No.: T758 Drawing No.: P042

Date: 24/08/2018 Scale: 1:200 @ A1

Stage: Stage 3 Revision: A

Drawn By: RH Auth By: AT

Studio KMA Limited  
The Design Studio  
Valley Mills Millgate  
Deoph Oldham OL3 5DG  
www.studiokma.co.uk

