


13 SEP 2019

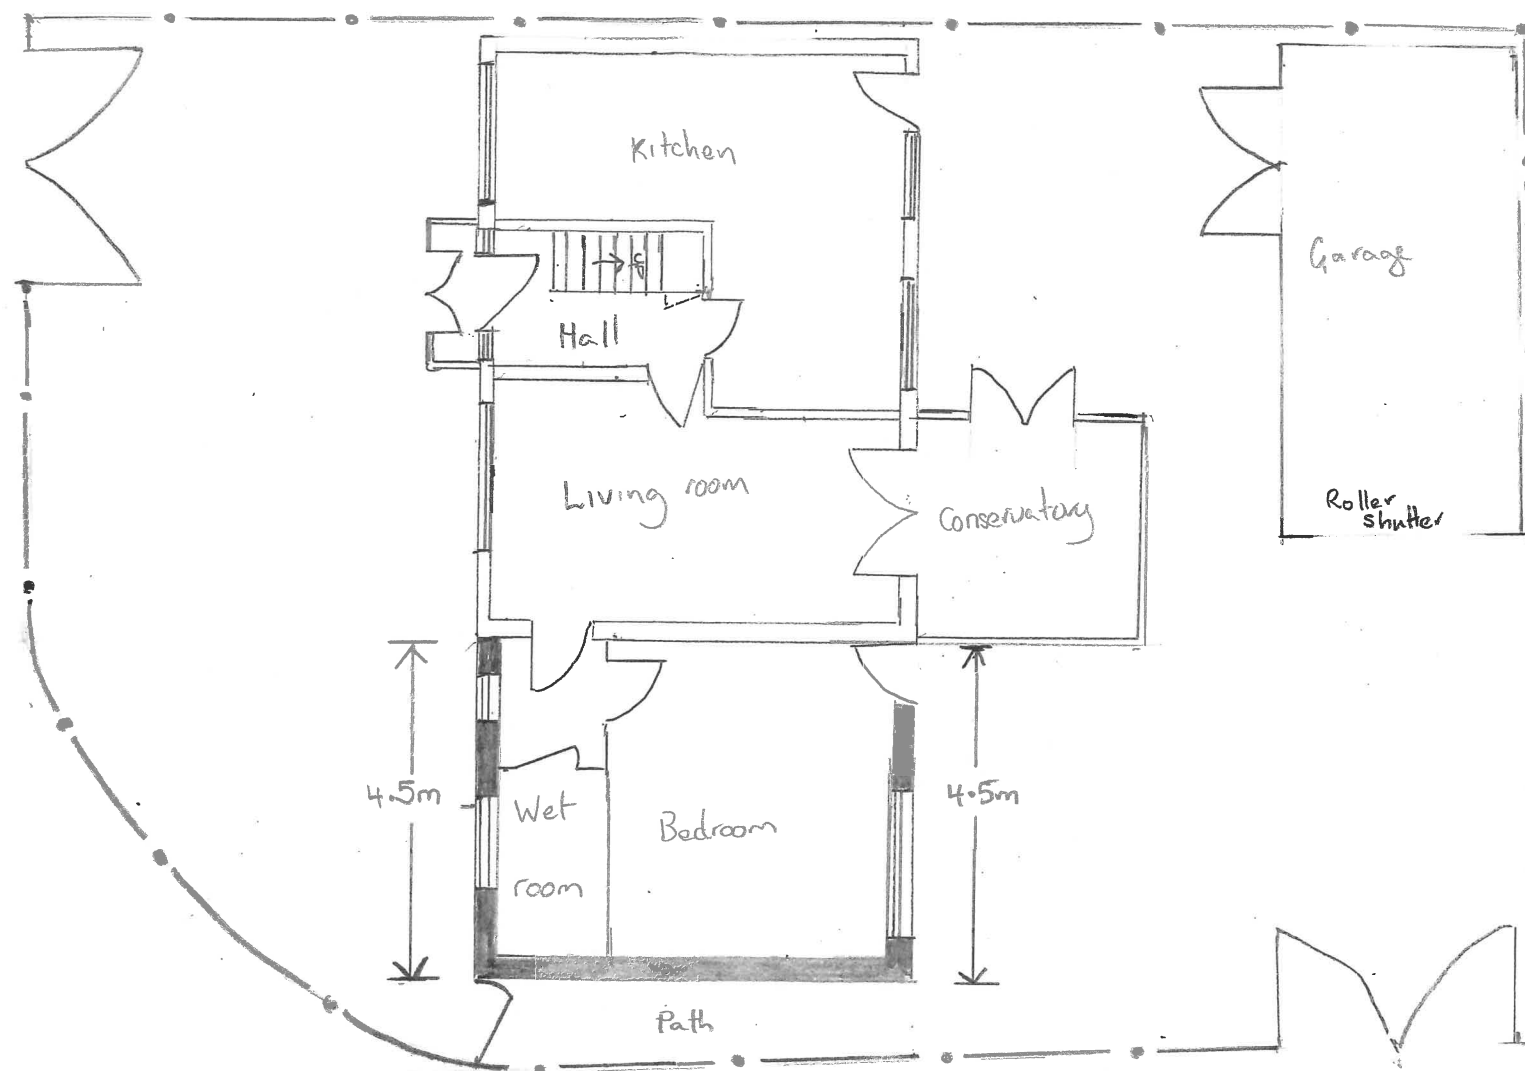

Proposed single storey side extension
2 Epping Road M34 2GB
Scale 1:100 @ A3
Sept 19 ER/09 B