


**Front**  
1 : 50




**Gable**  
1 : 50

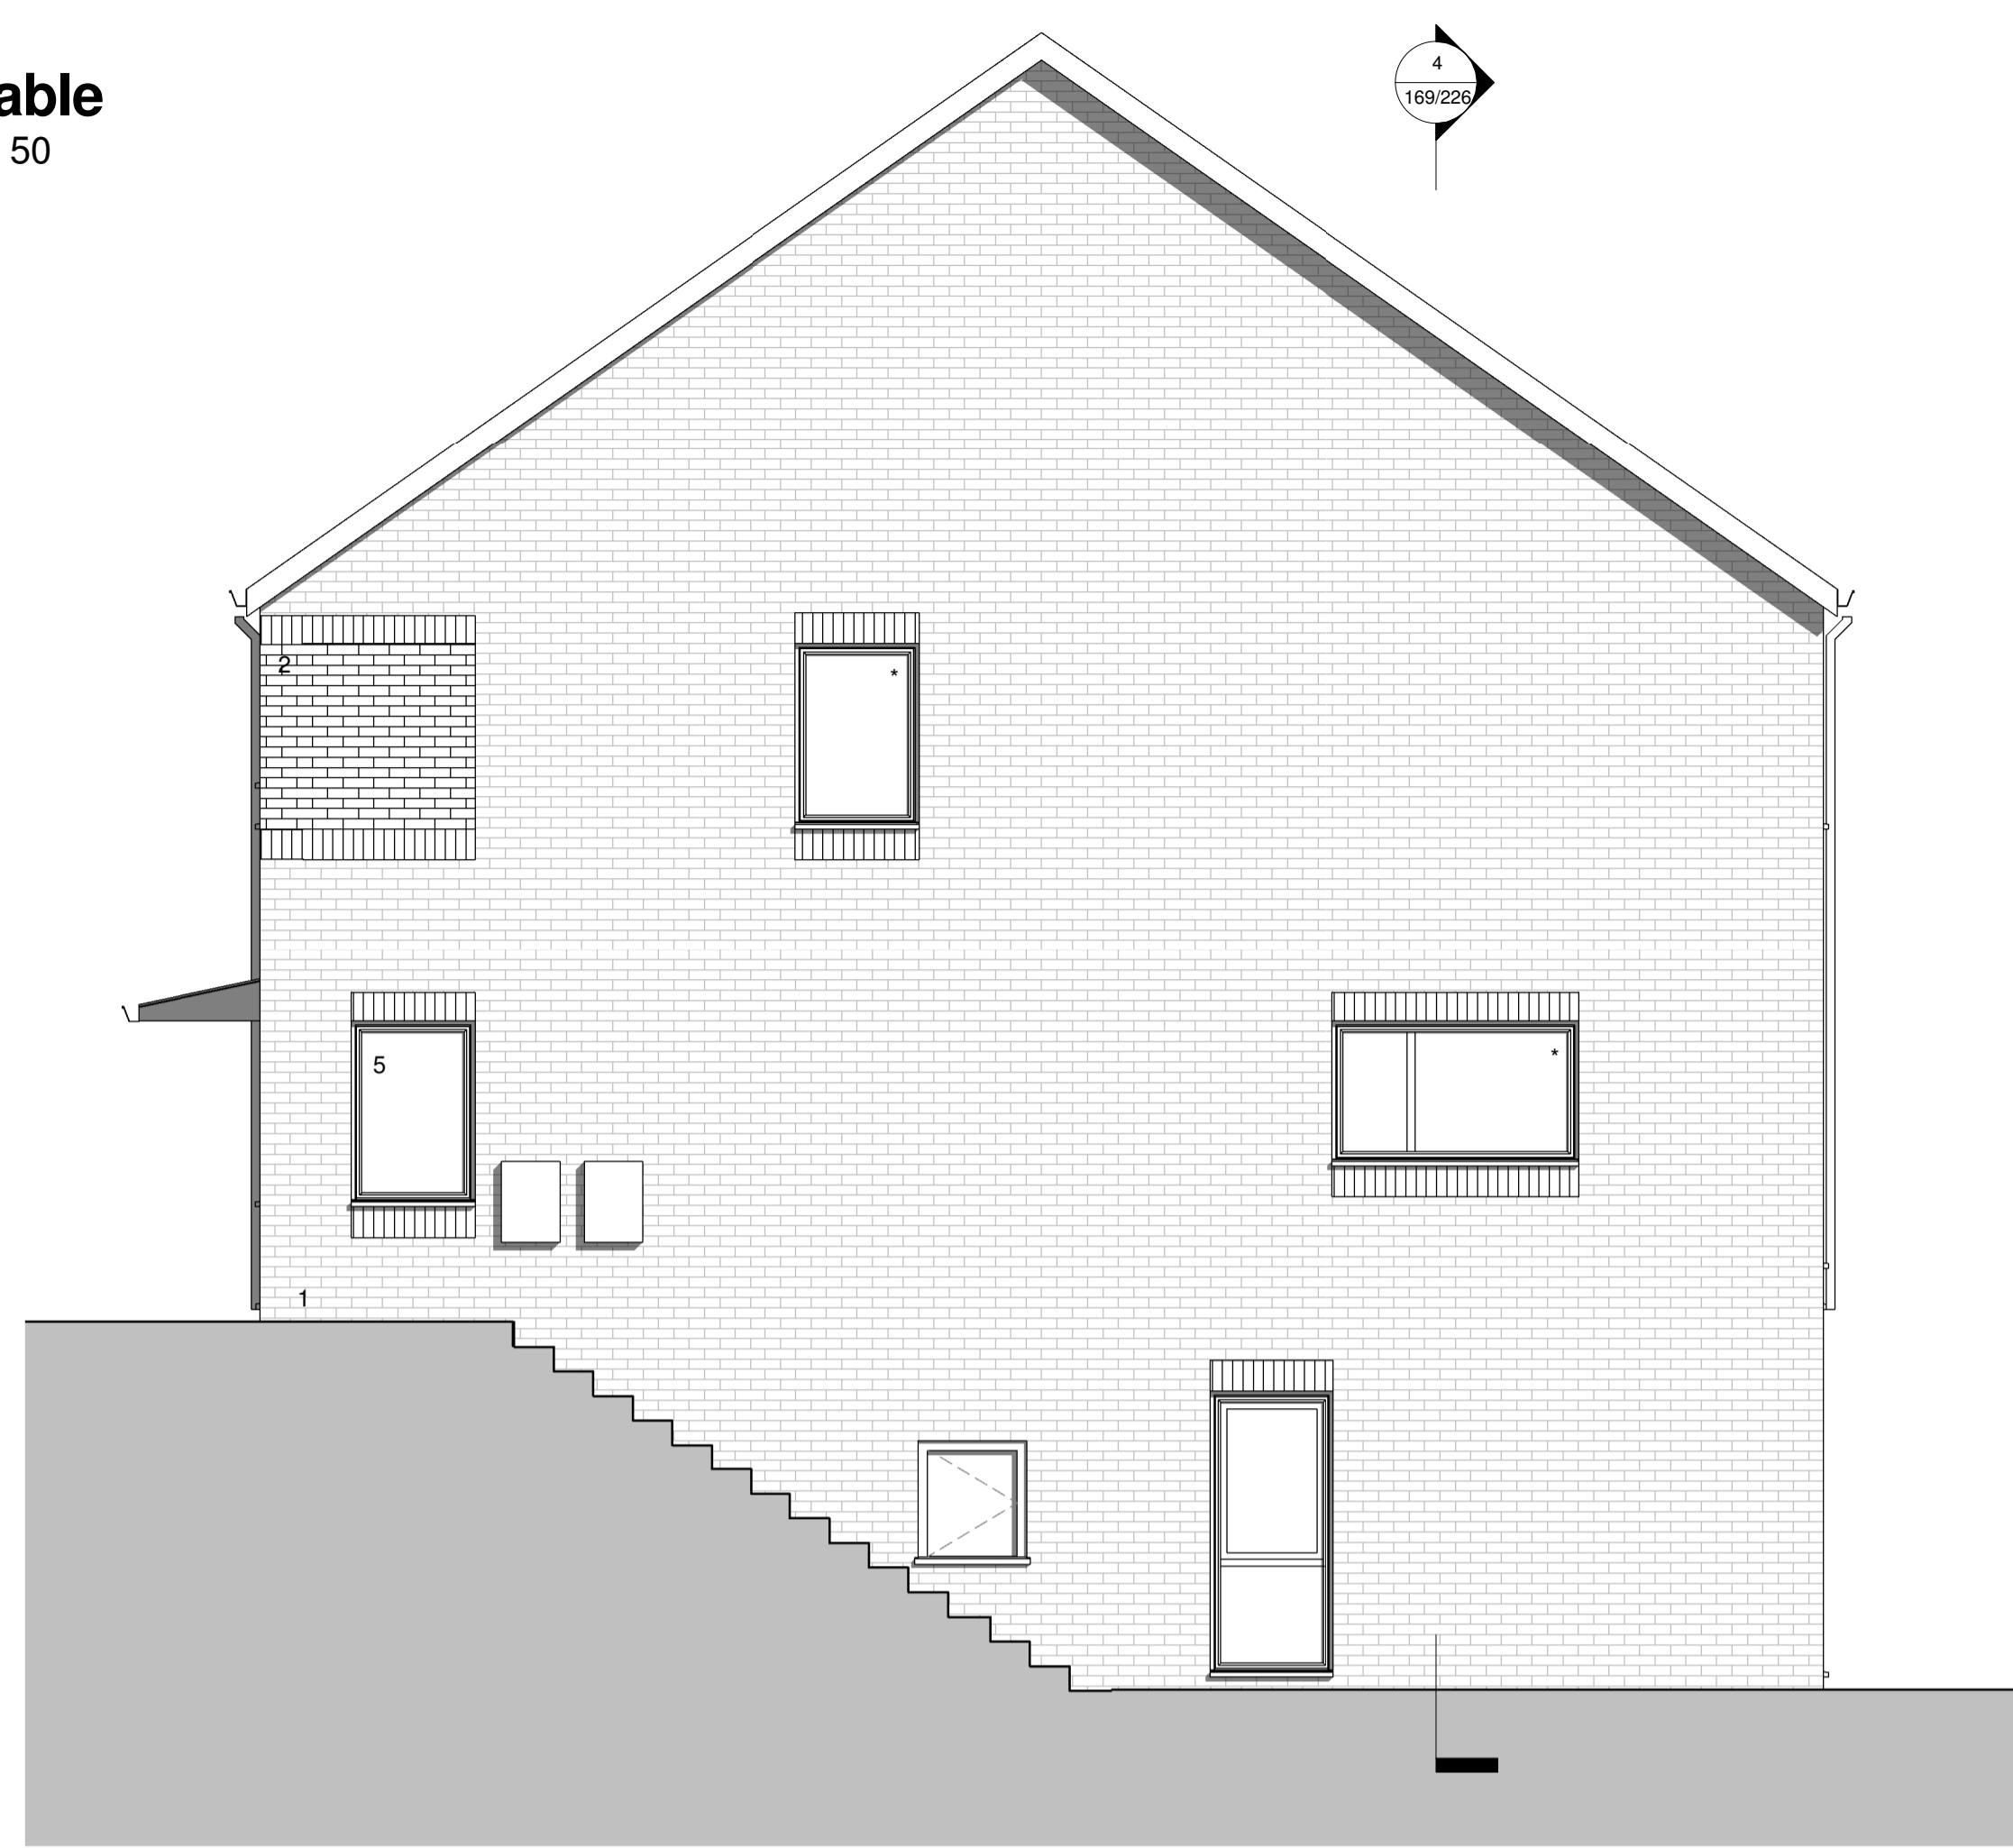

**Rear**  
1 : 50



**Gable**  
1 : 50

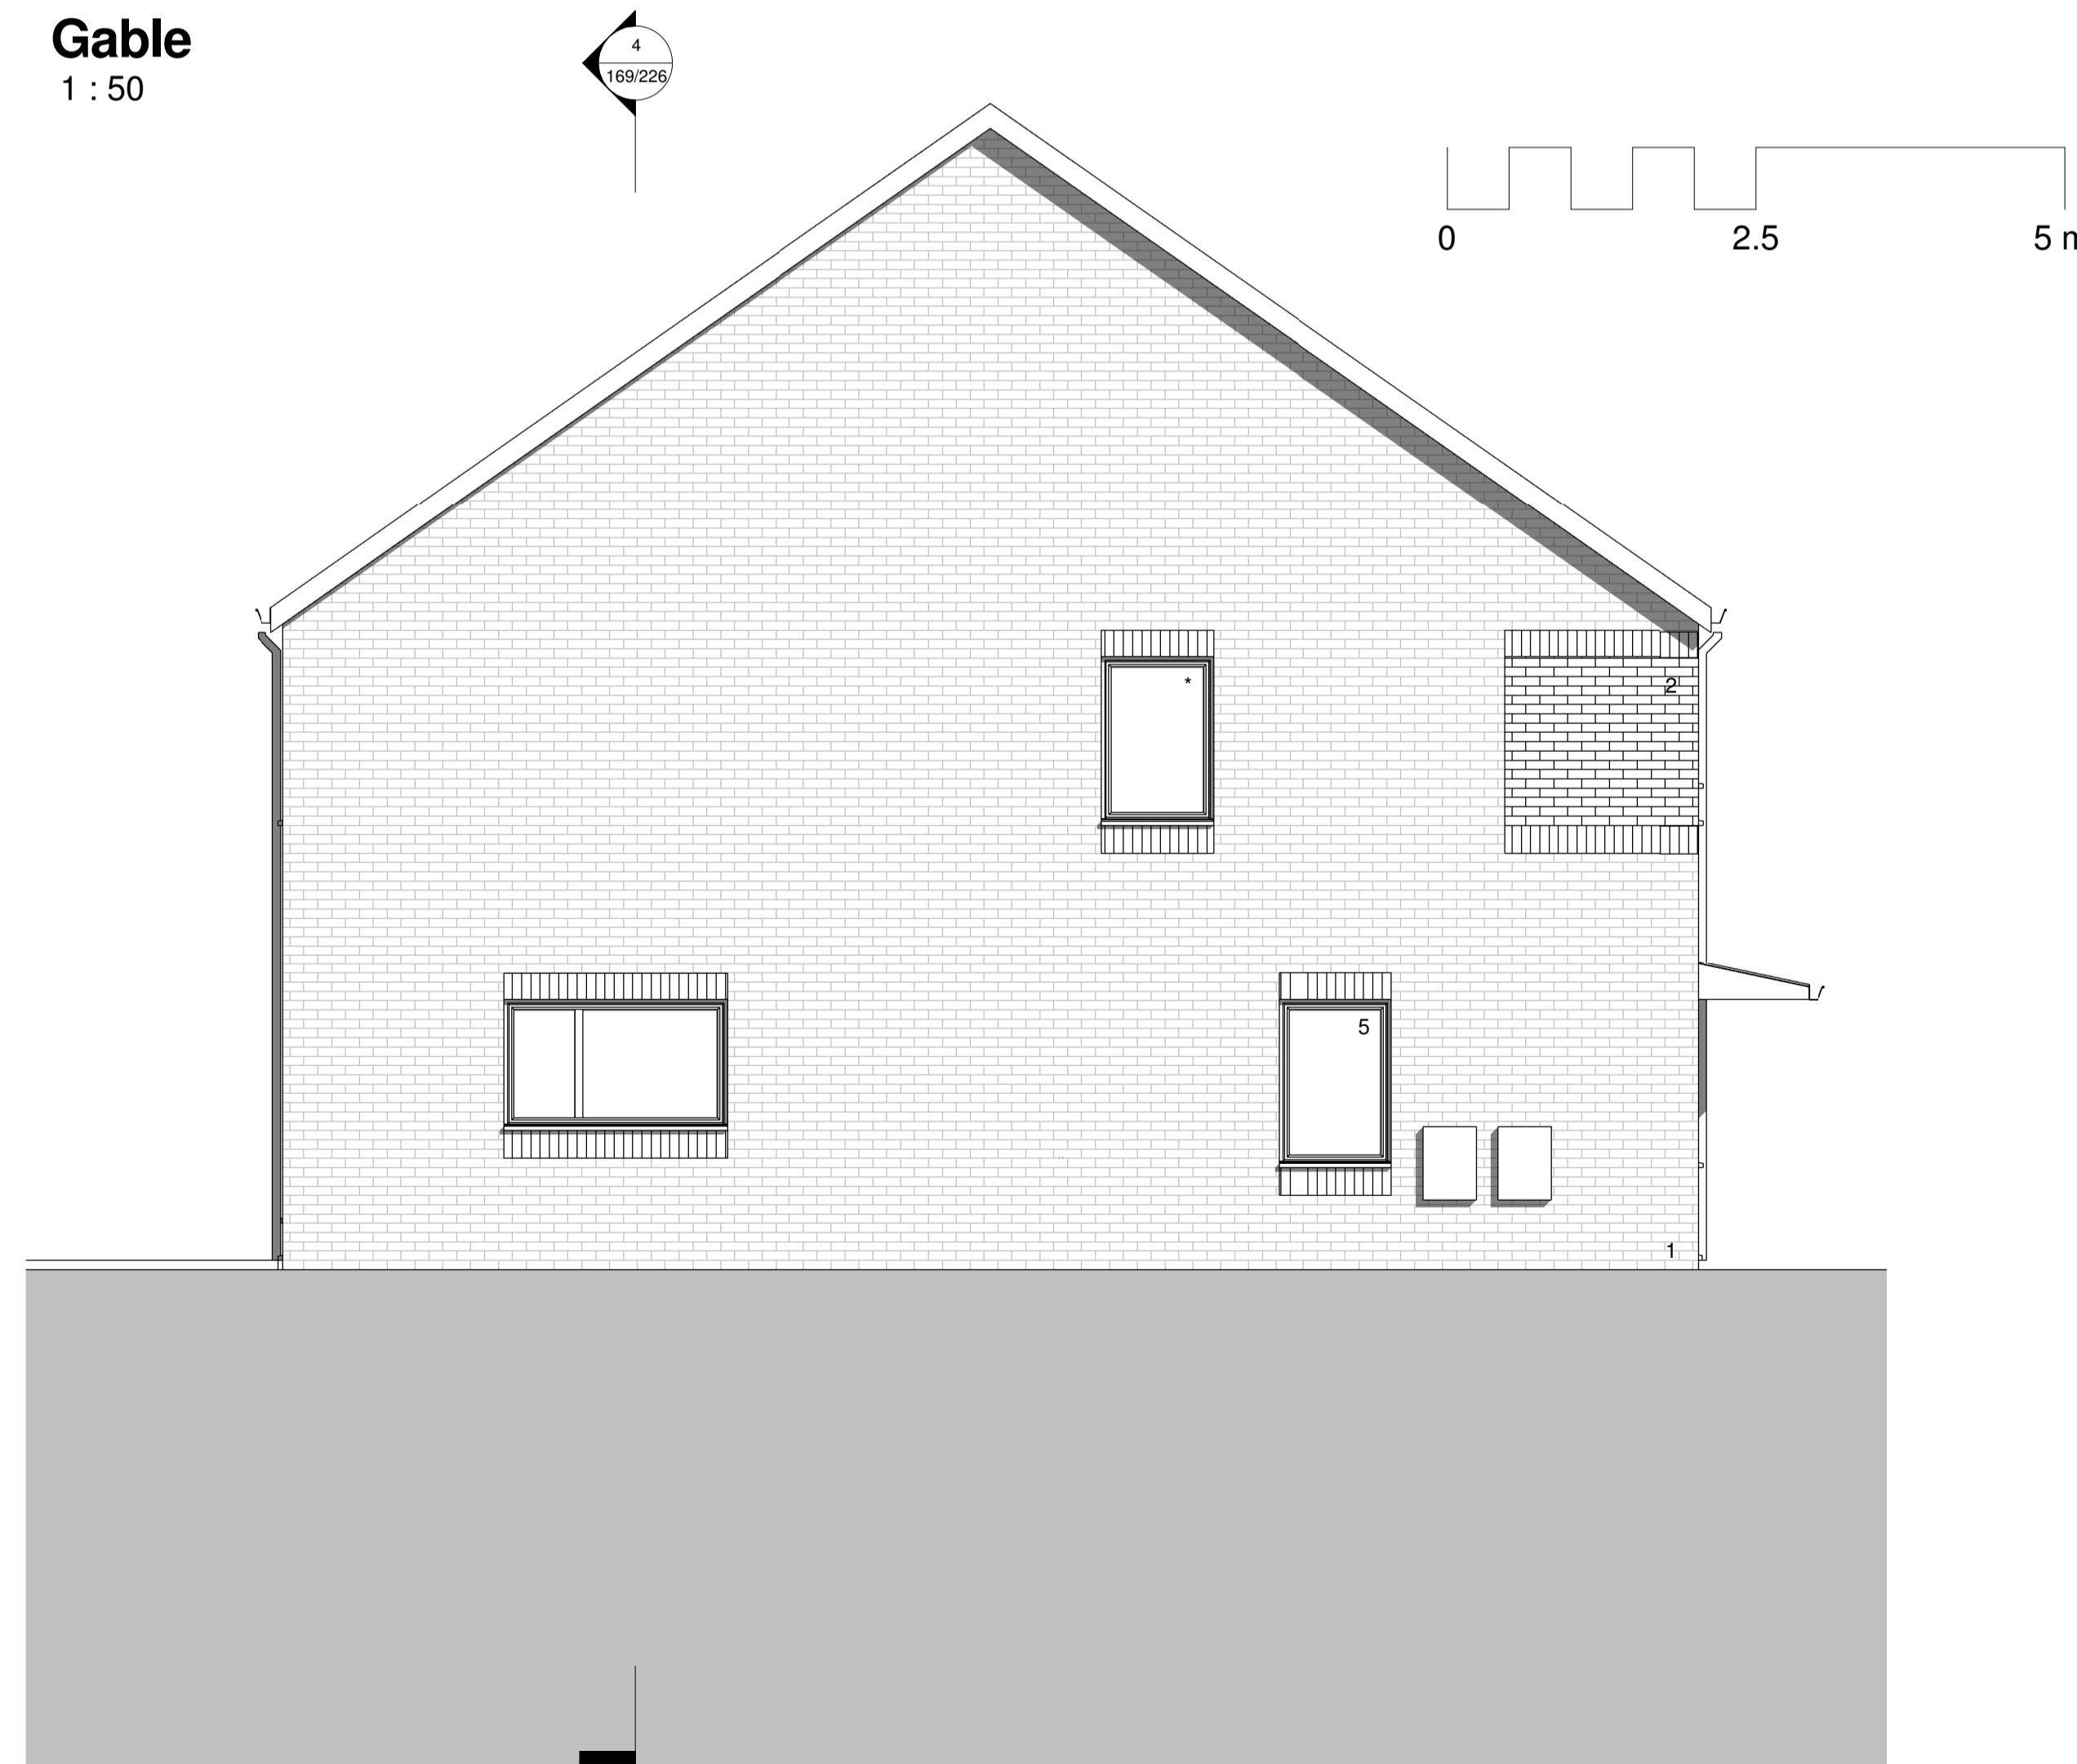

**Notes**  
The Contractor is responsible for checking dimensions, tolerances and references. Verify any discrepancies with the architect before proceeding with the work.  
Where an item is covered by drawings of different scales the larger scale drawing is to be worked to.  
Construct to figured dimensions only

- KEY**
1. Red Multi Brick external walls
  2. Brown brick soldier course to cills and openings
  3. Fibre cement slate roof. Pitch 35 degrees
  4. Canopy GRP
  5. Grey windows
  6. Composite timber front door.
- \* Obscured glass

04.07.19 B Updated following client comments. Issued for planning JNBP  
03.07.19 A Updated to reflect design changes. Reissued for planning JNBP

Date	Rev.	Revision/ Author/ Checker
04.07.19	B	Updated following client comments. Issued for planning JNBP
03.07.19	A	Updated to reflect design changes. Reissued for planning JNBP

**Poulter Architects**

Suite 20  
61 St Petersgate  
Stockport  
SK1 1QH

T. 0161 974 3058  
E. info@poulterarchitects.co.uk  
W. www.poulterarchitects.co.uk

<b>Purpose of Issue</b>	Planning
<b>Project</b>	Slateacre Road
<b>Drawing</b>	Plots 7&8 Elevations
<b>Date</b>	07/02/19
<b>Drawn by</b>	JNBP
<b>Checked by</b>	
<b>Scale</b>	1 : 50 @A1 1 : 100@A3
<b>Drawing No</b>	169/227
<b>Rev</b>	B

03/07/2019 22:05:46