




Proposed Ashton & Droylsden Road Street Scene 1:200

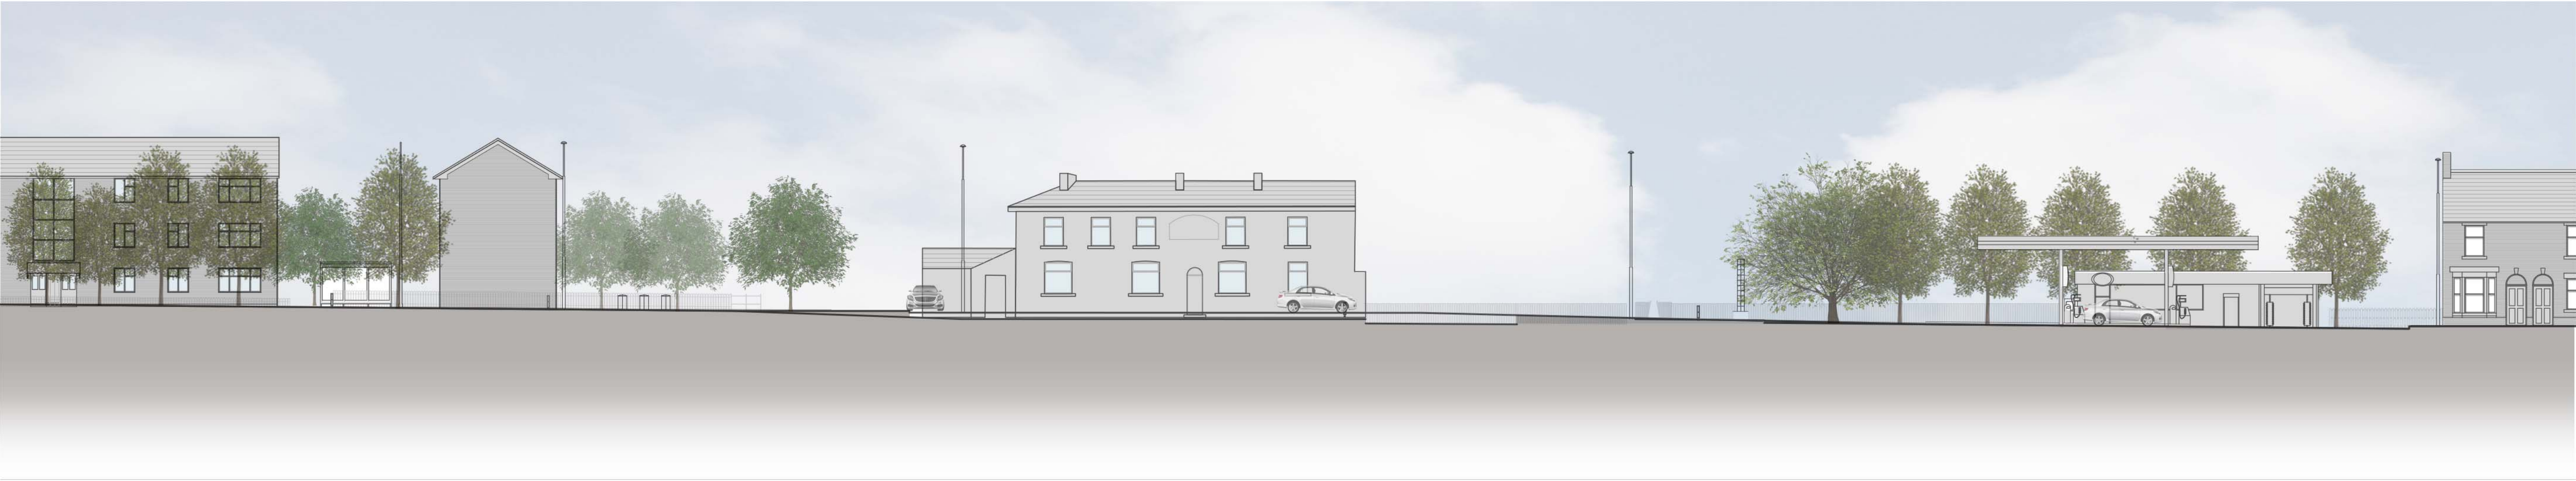

Existing Ashton & Droylsden Road Street Scene 1:200

C	Updated elevations	28/01/2020	TD
B	Updated following highways comments	12/04/19	SJB
A	Ground floor balconies removed following CIS comments	28/01/19	SJB
Rev	Description	Date	By

C	Concept	G	Tender
D	Planning	J	Construction
E	Building Regs	L	As Built
F	Production	Sk	Sketch

jda architects

info@jda-architects.com
www.jda-architects.com

manchester: 0161 336 5011
liverpool: 0151 665 0112

jda architects

Client:

Uppal Convenience Stores Limited

Project:

Former Moss Tavern,
Droylsden, 3DS 5SW

Scale:

1:200

@ original size

A1

Date:

18.10.2018

Drawn by:

SJB

Checked by:

BJ

Job Number

927

A

105

Description

Proposed Street Scene_Redesign

Rev

C

Scale 1:200