



Proposed Front (South) Elevation

Red silicone render
 Argeion Argellie clay
 tile facade system in
 Glacier Blue
 Argeion Danza clay
 tile facade system
 in Natural Red
 Blue brick
 Existing red brick
 cleaned and re-pointed

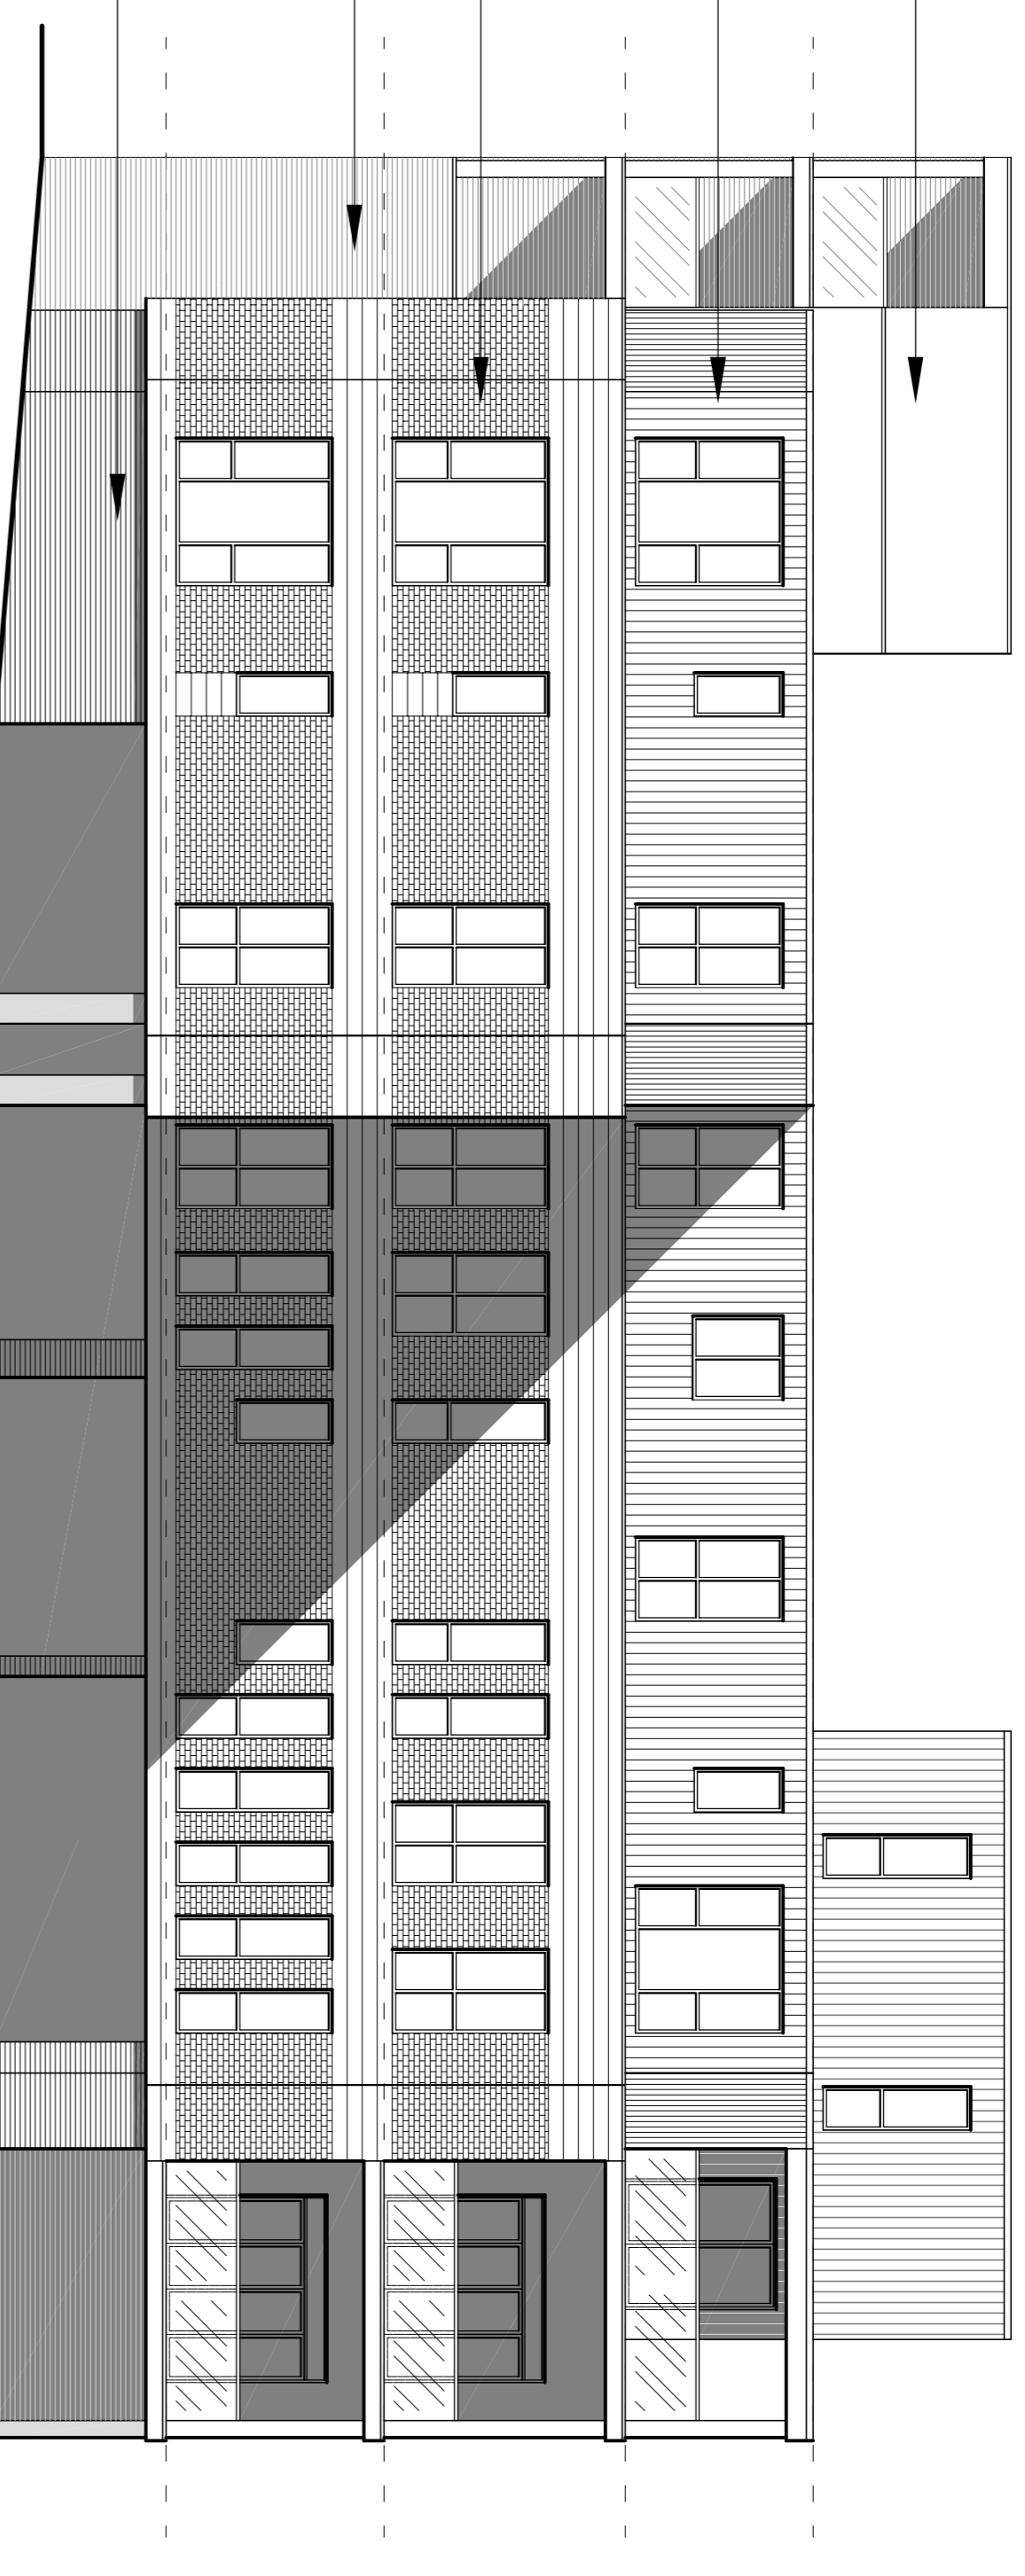


Proposed Side (East) Elevation

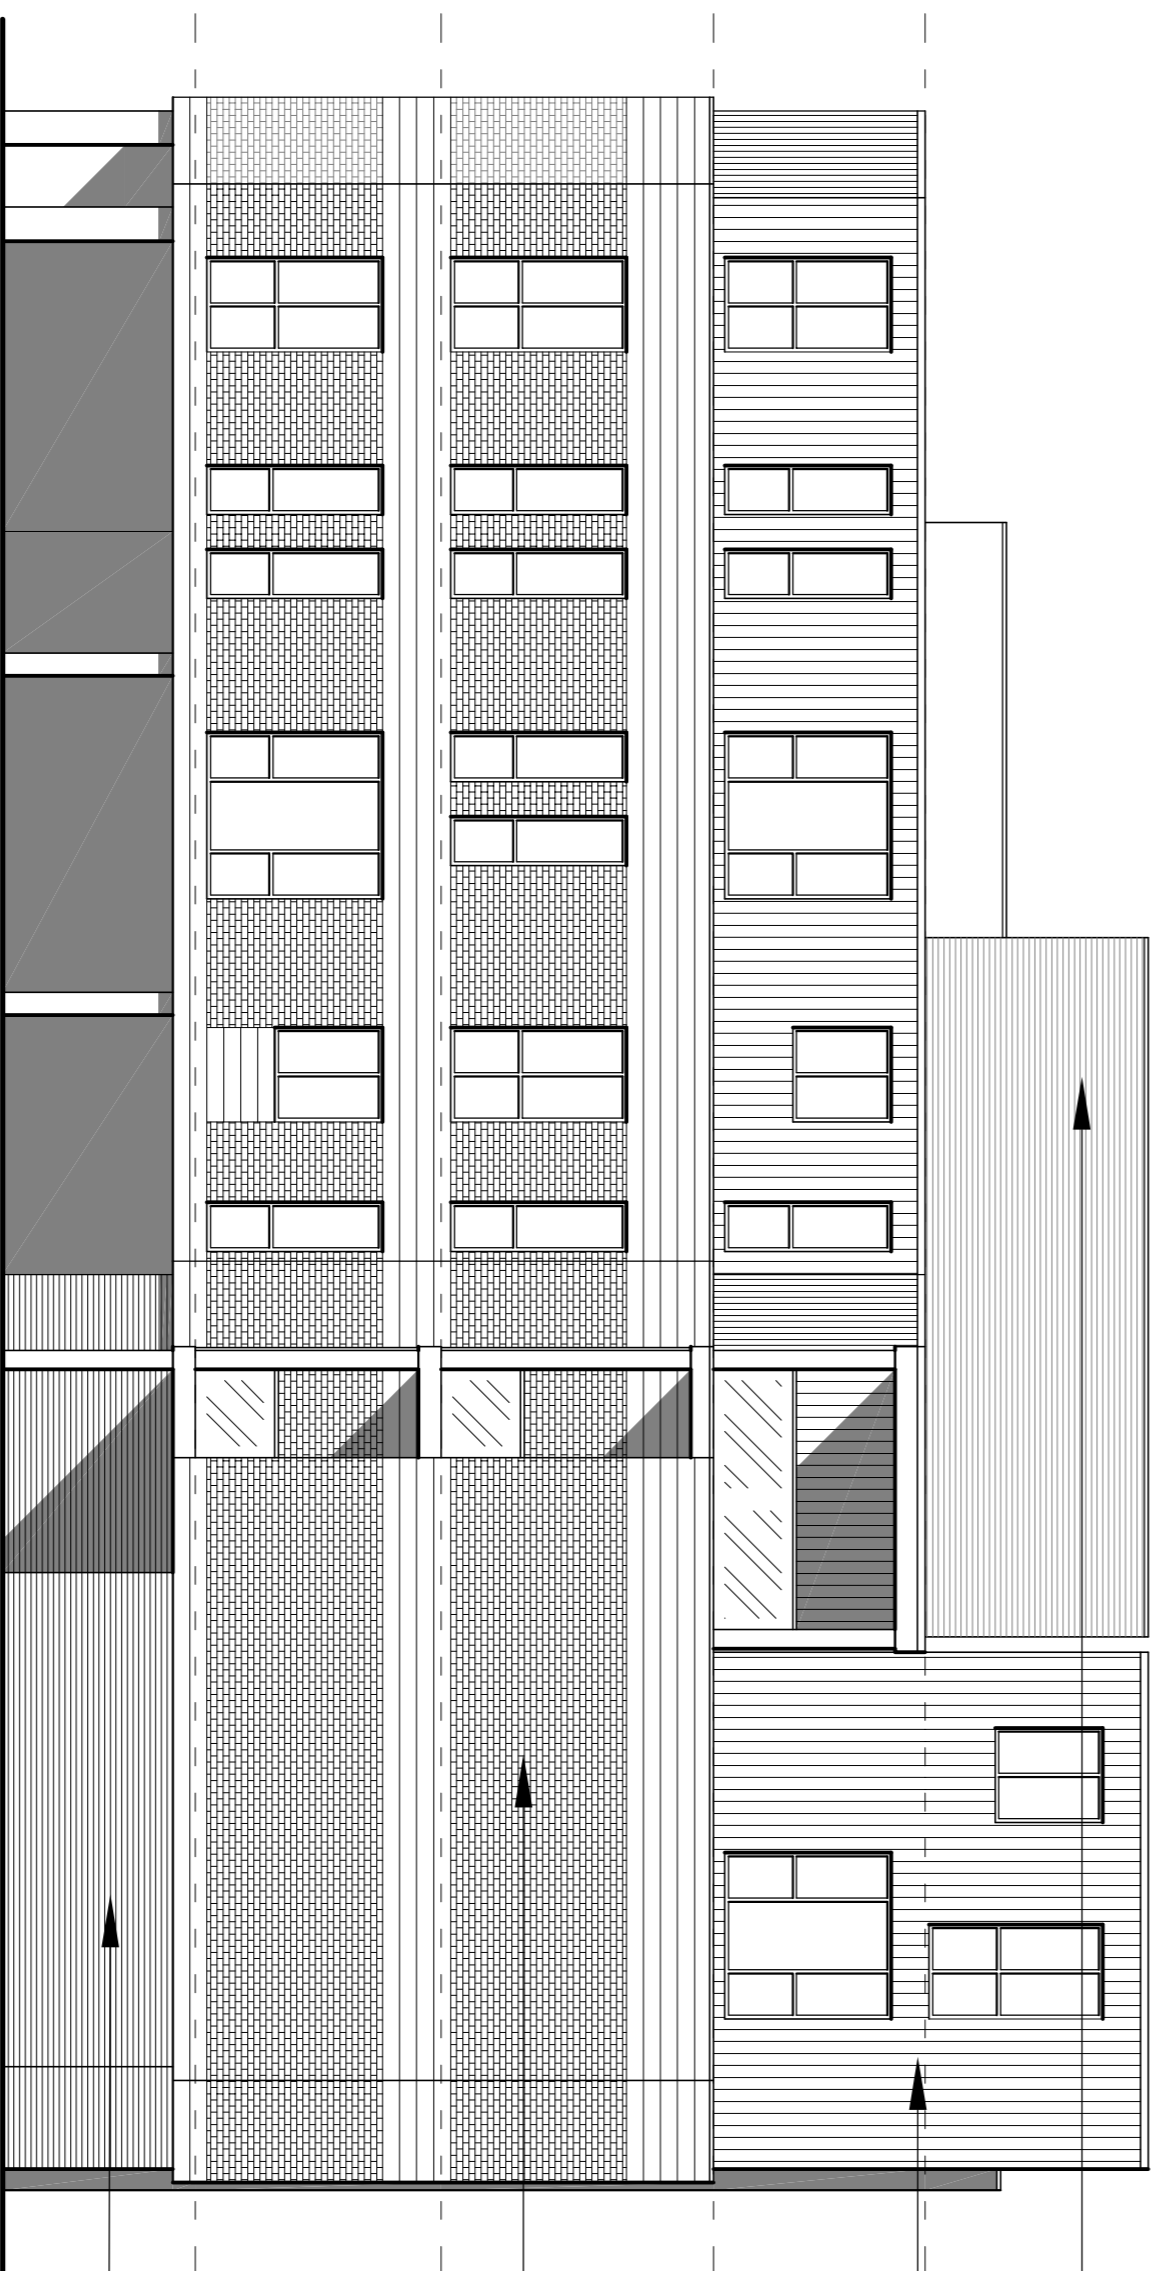


Proposed Rear (North) Elevation

Blue brick
 Argeion Argellie clay
 tile facade system in
 Glacier Blue
 Argeion Danza clay
 tile facade system
 in Natural Red
 Blue brick
 Existing red brick
 cleaned and re-pointed

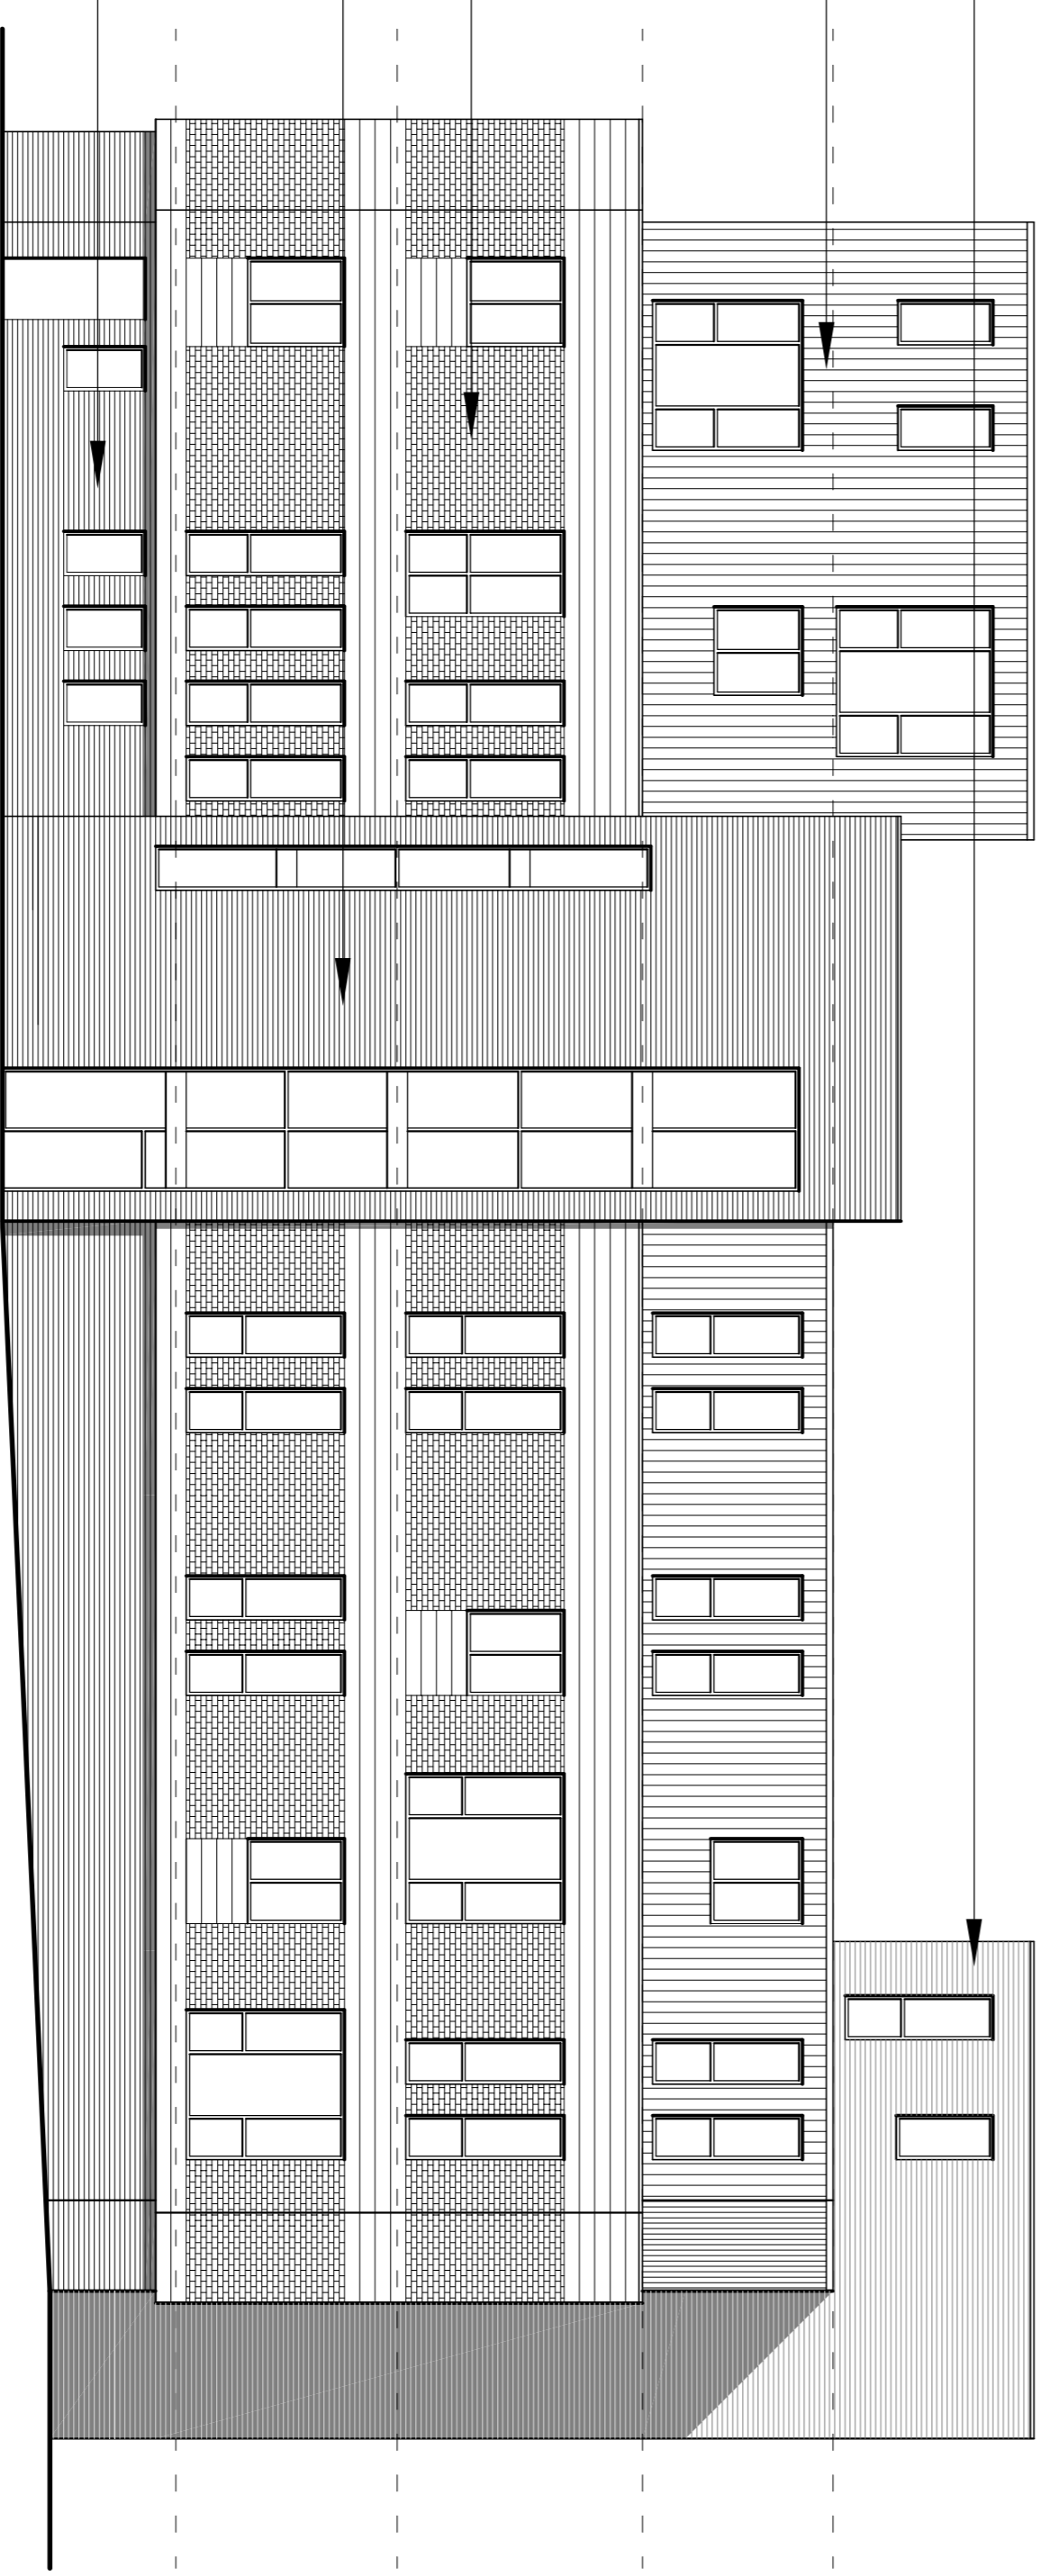

Proposed Side (West) Elevation

Revision A 06/07/2020 Print area reduced in height

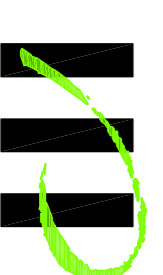

HIGH PEAK ARCHITECTS LTD
 2nd Floor, Wharf House, Wharf Road, Washley Bridge, High Peak, Derby S623 7JD
 Tel: 01663 719717 Website: highpeakarch.com Email: info@highpeakarch.com

Proposed Apartments
 Stalybridge Police Station

Alternative Proposed Elevations
 1407.SK05

Scale: 1:100 @ A1

Date: July 2020

DO NOT SCALE OFF THIS DRAWING

Rev: A