



Proposed Part Plan

1:50

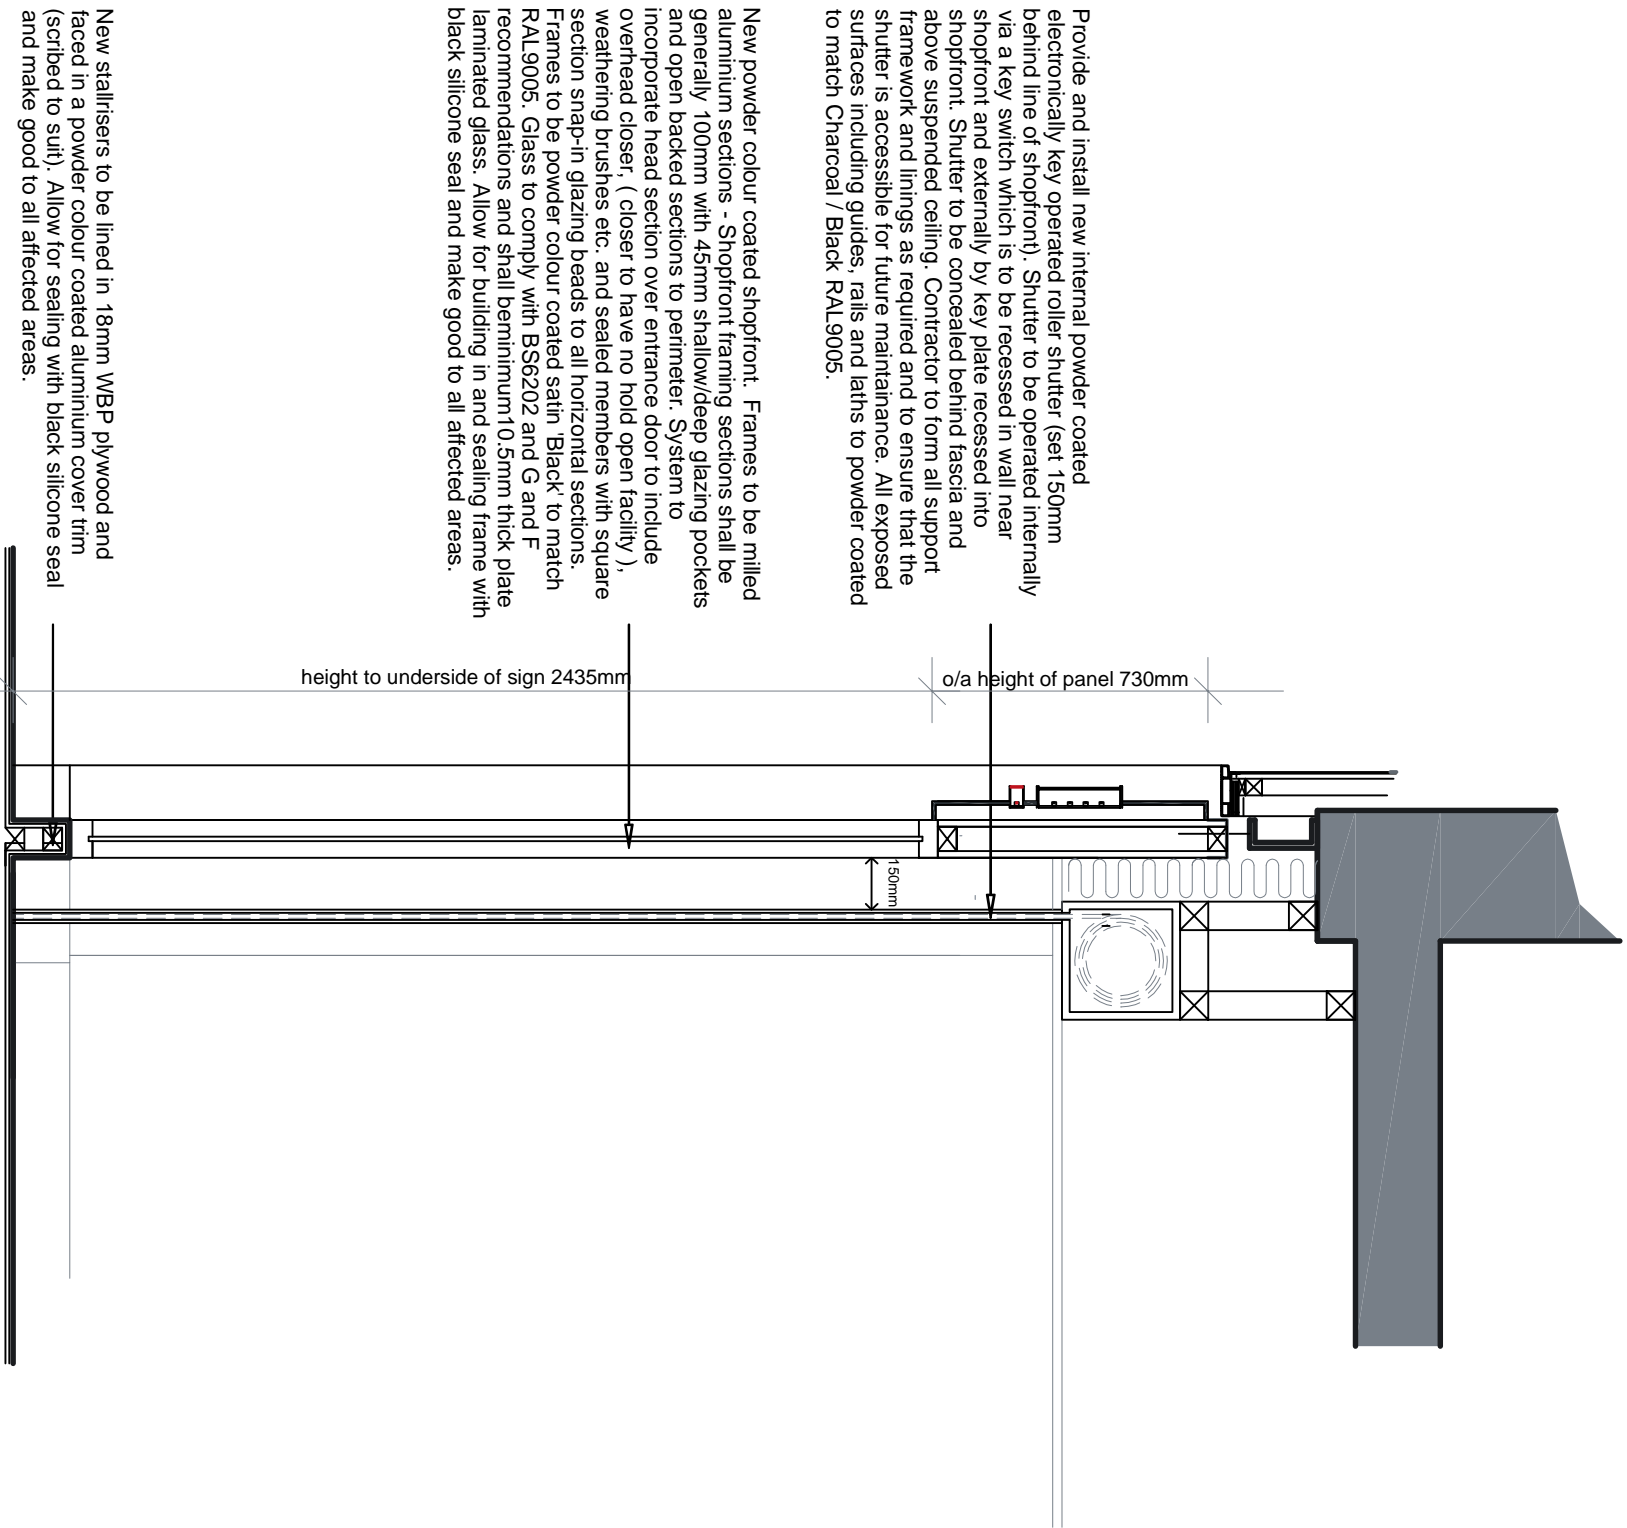


Section Through New Shopfront

1:20

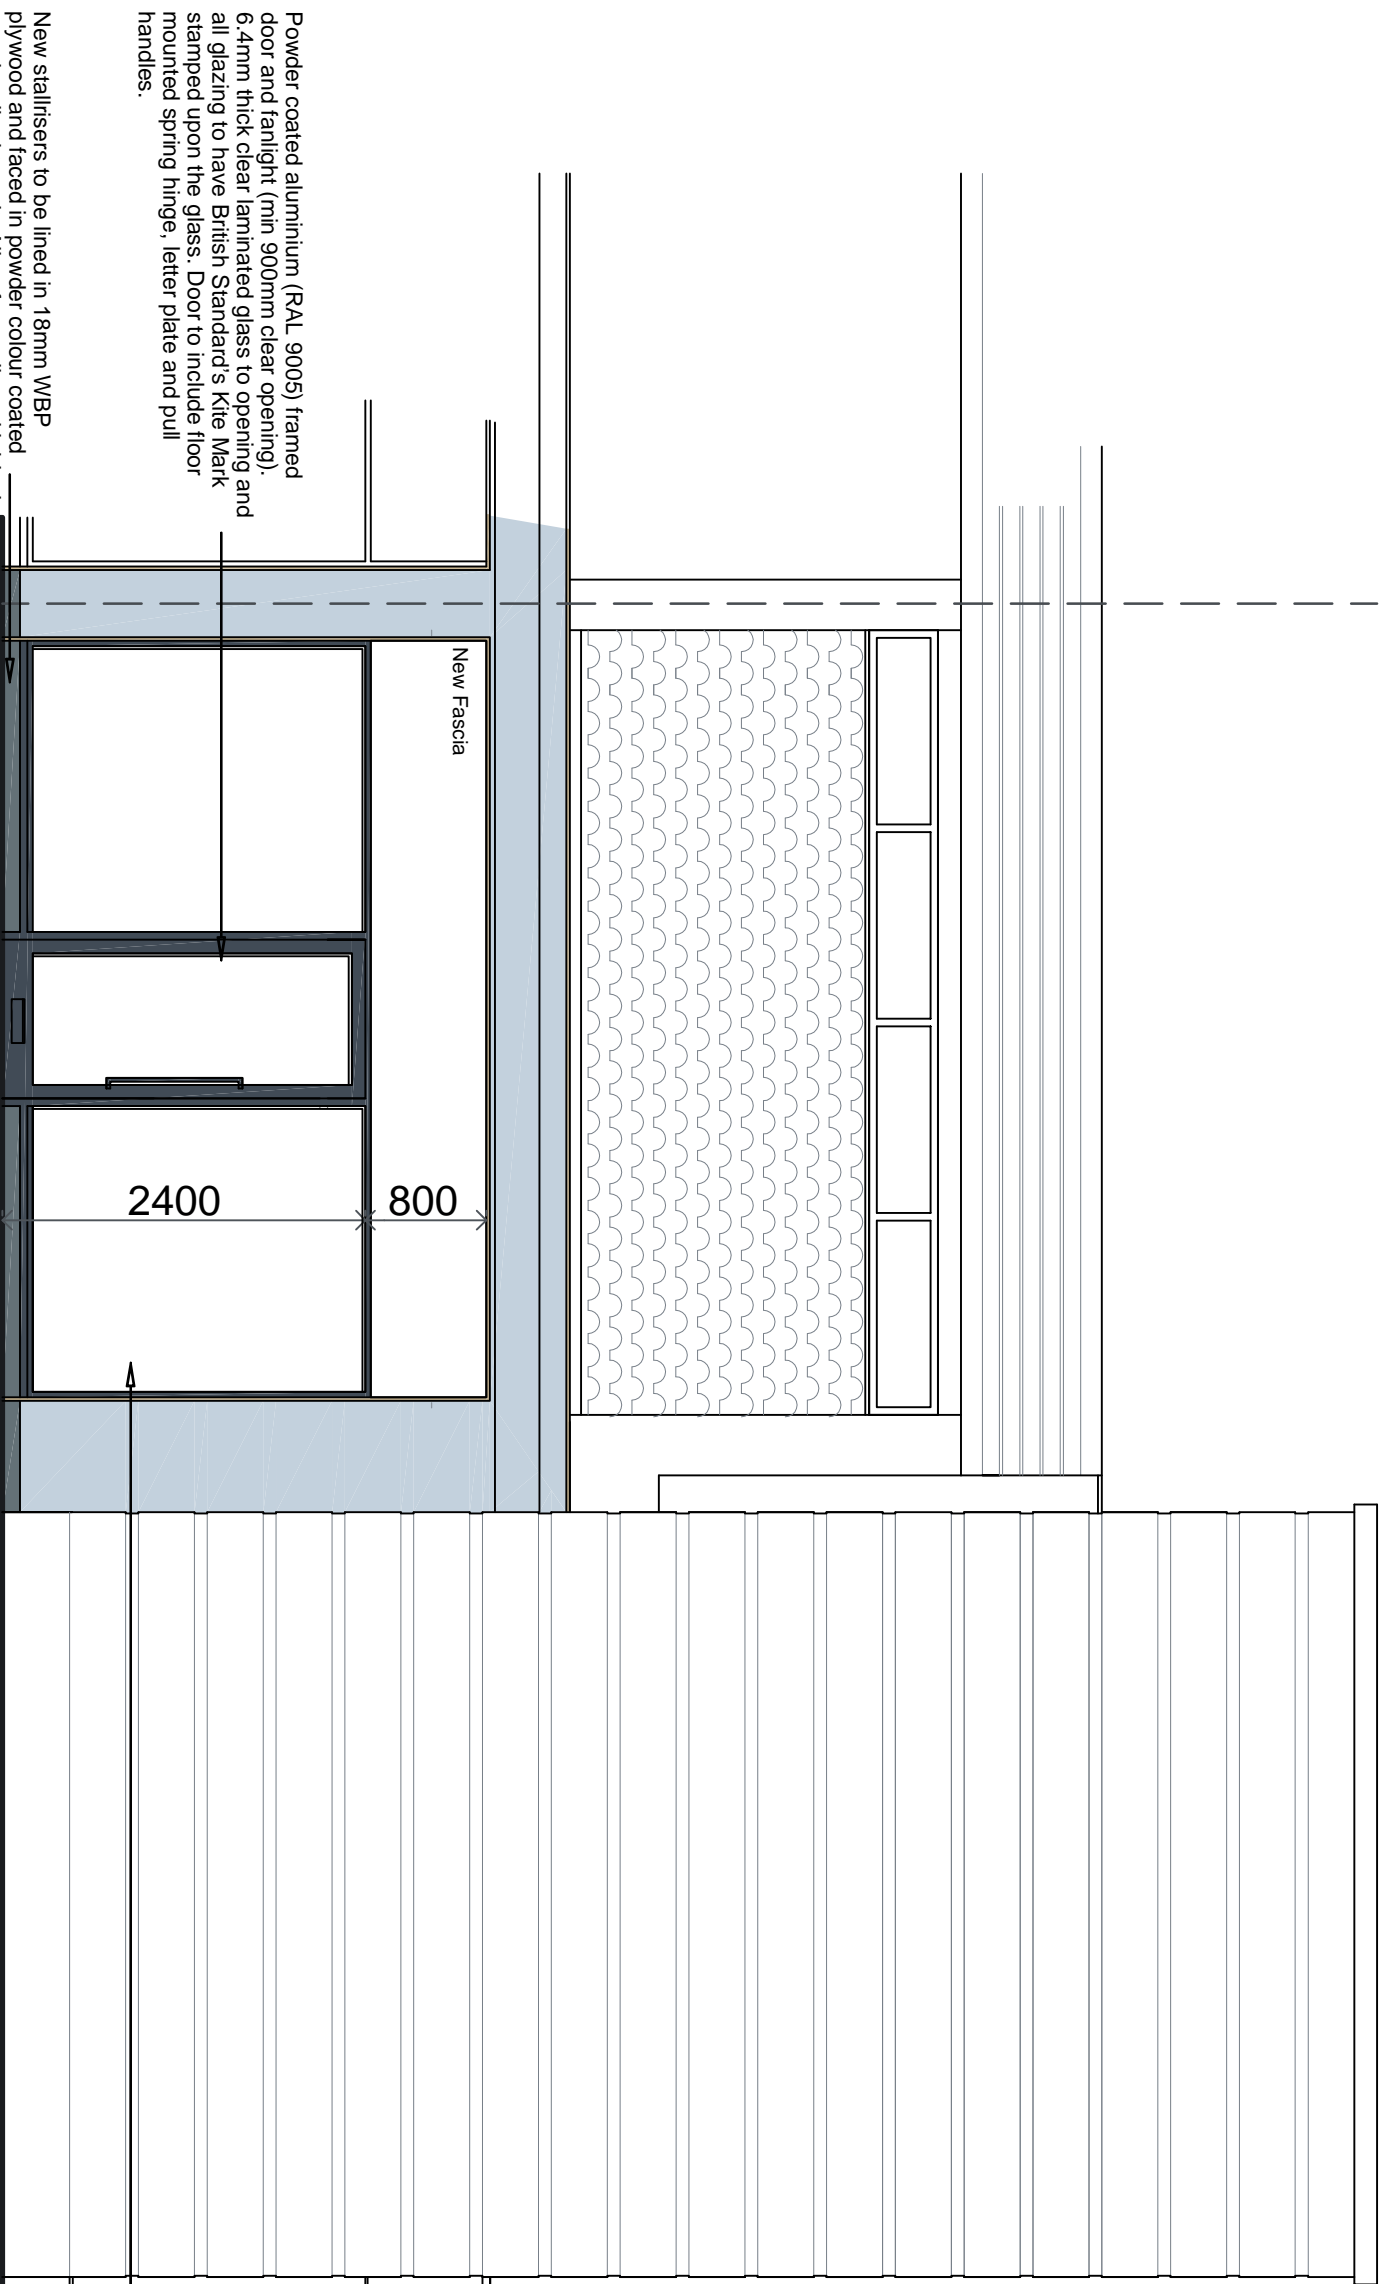


Proposed Queens Walk Elevation (A)

1:50

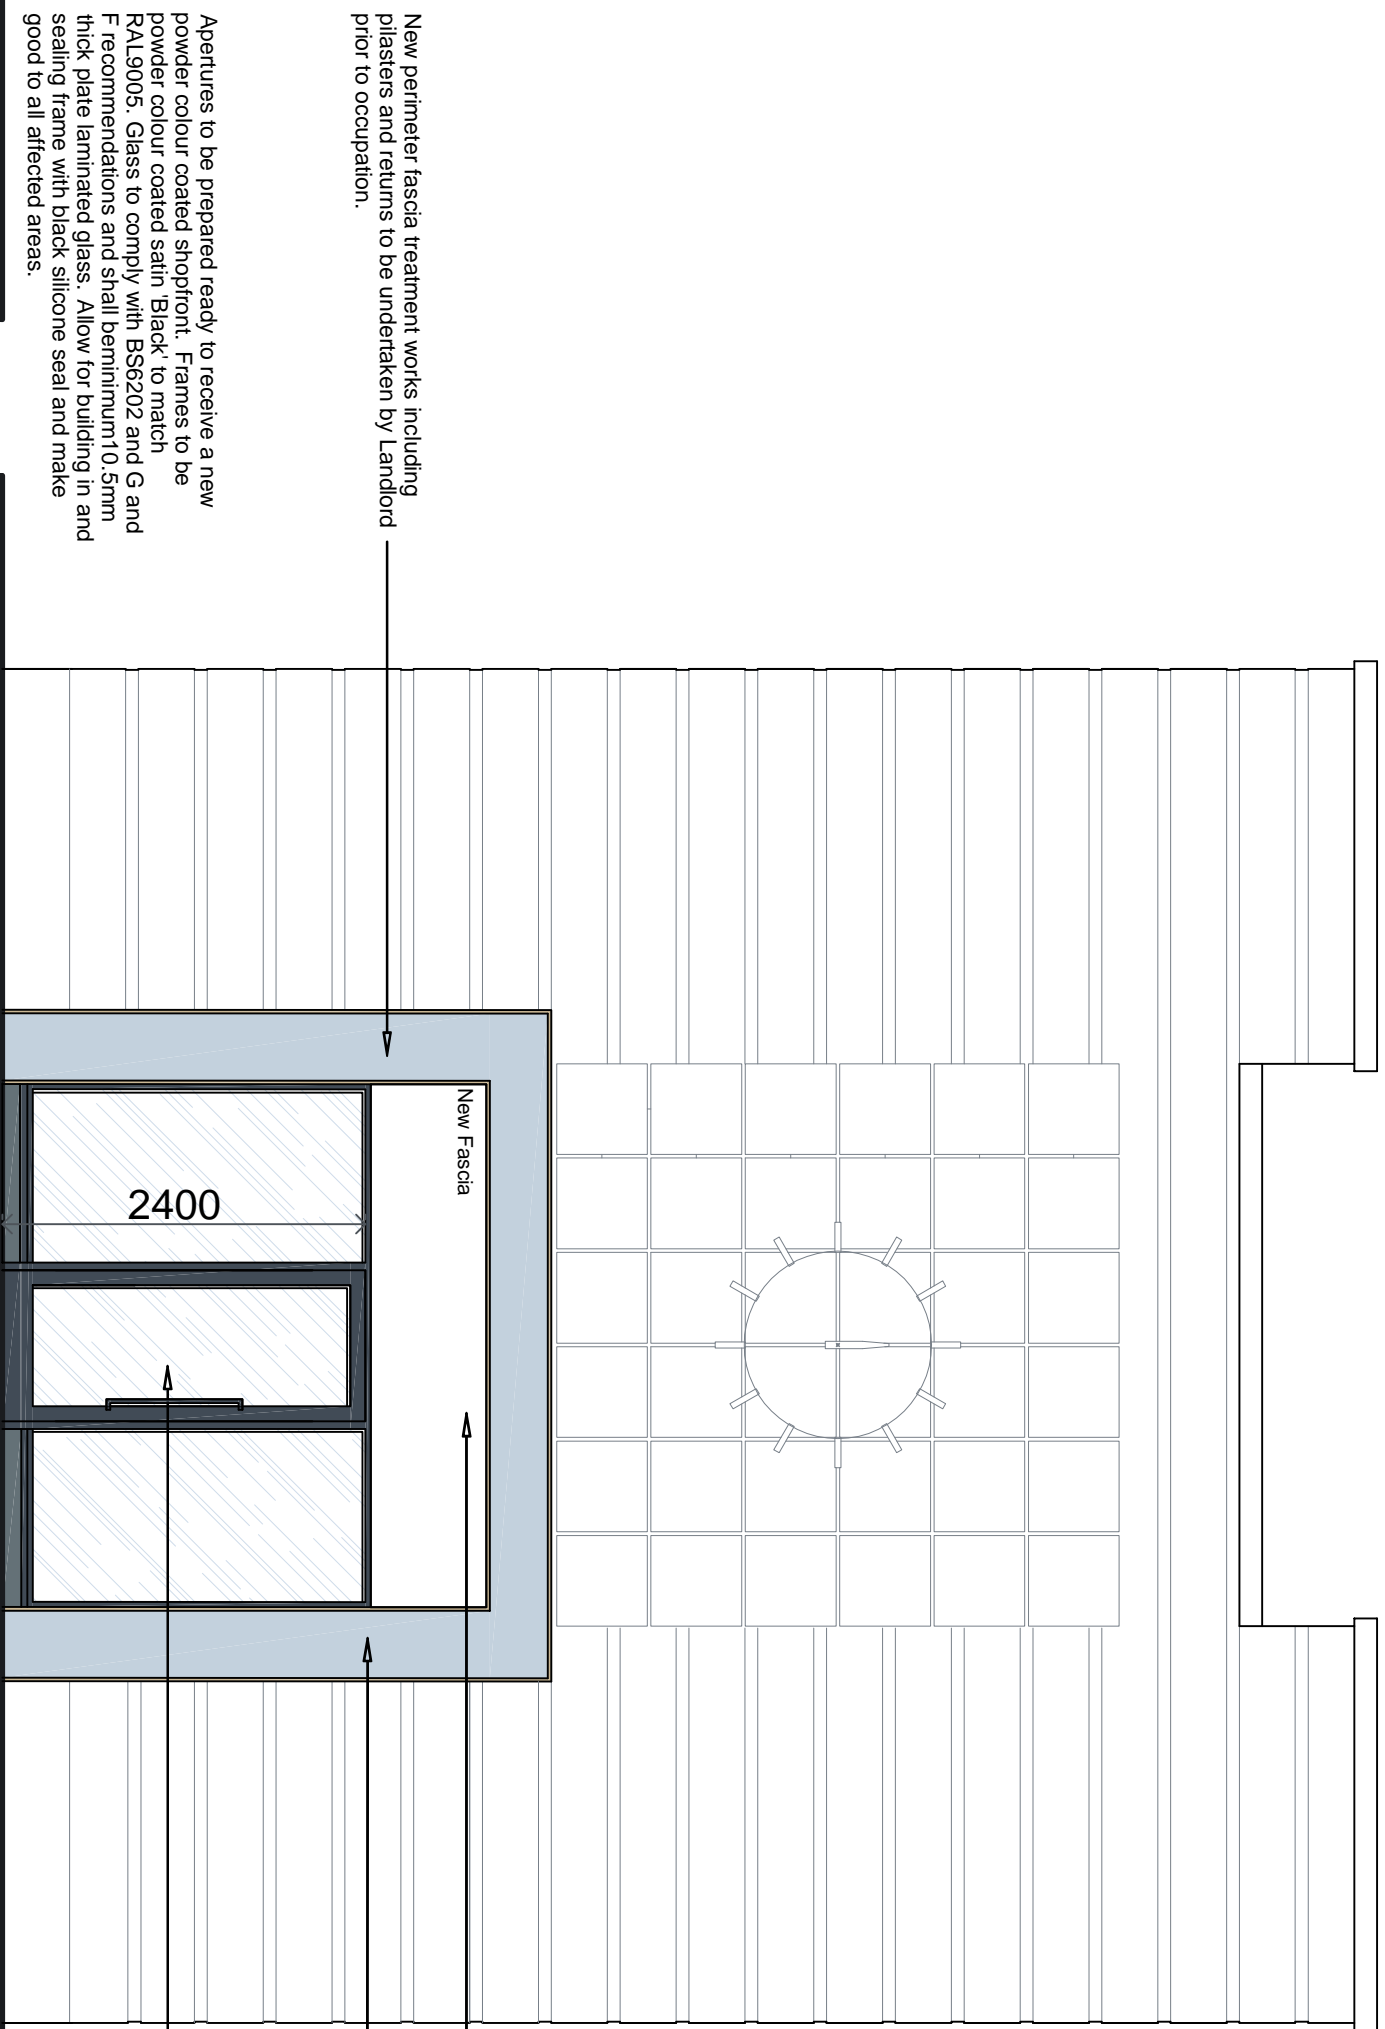

Proposed Car Park Elevation (B)

1:50

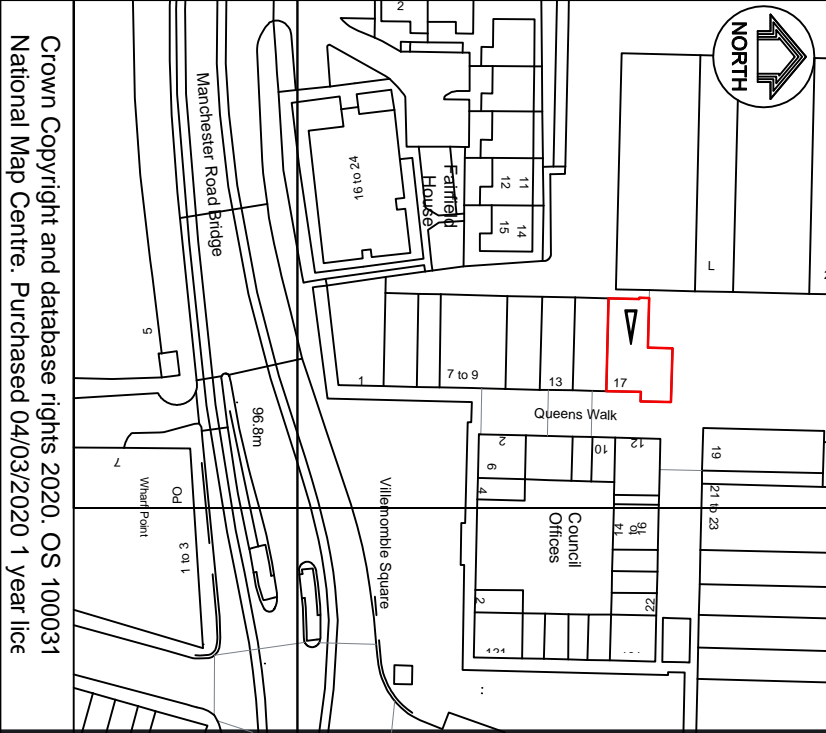


Location Plan 1:1250

Crown Copyright and database rights 2020. OS 100031
National Map Centre. Purchased 04/03/2020 1 year lice

--	--

Rev	Date	Description
A	04-06-20	Perimeter and shopfront amendments.

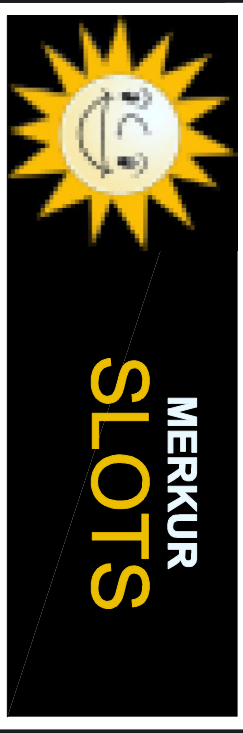

Address
UNITS 8 AND 9 AT:
17 QUEENS WALK
DROYLSDEN SHOPPING CENTRE
DROYLSDEN M43 7AD

Title
PROPOSED SHOPFRONT
AND EXTERNAL
ALTERATION DETAIL S.

Drawn	Date	Scale
JAM	15/04/2020	1:50 @ A1
Customer Area		
Drawing Number	DSC/DD/05	Revision A

McKeown's Drawing 301 Ainsworth Road, Birmingham B31 4AB Tel: 0121 433 4745	Shopfront
---	-----------