




Proposed Part Plan	1:50
---------------------------	-------------

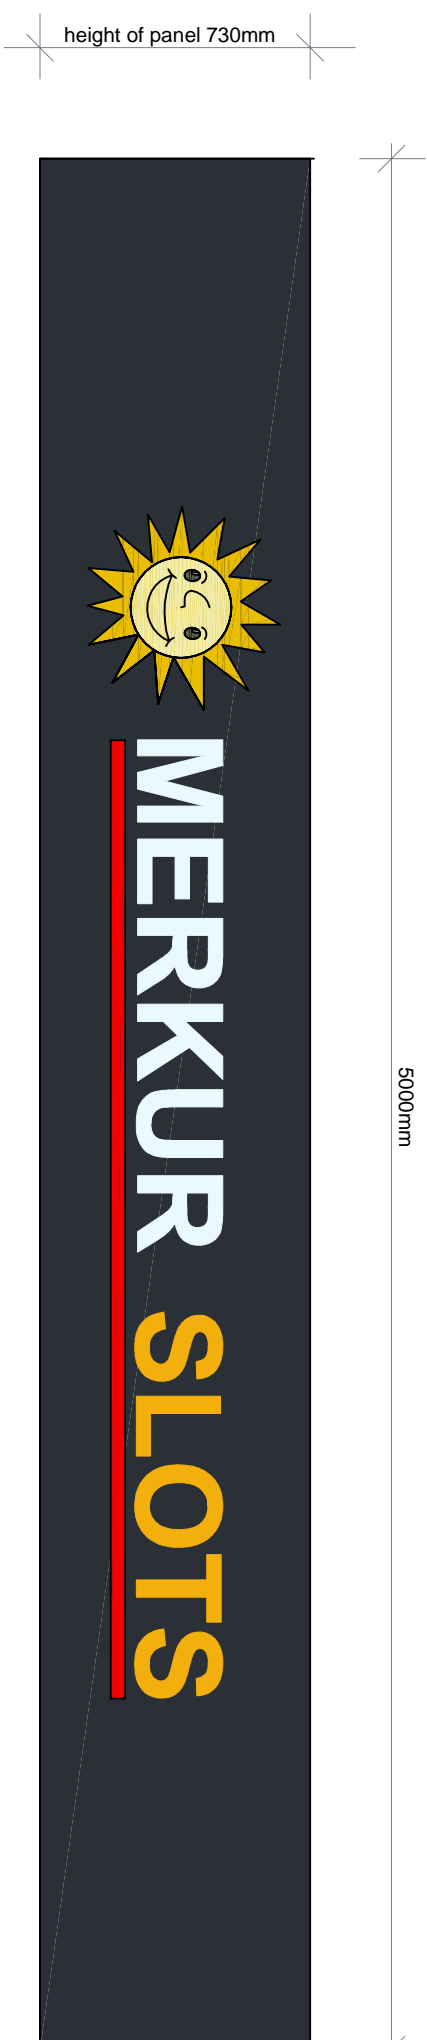


Fascia Sign Elevation (A) 1:20

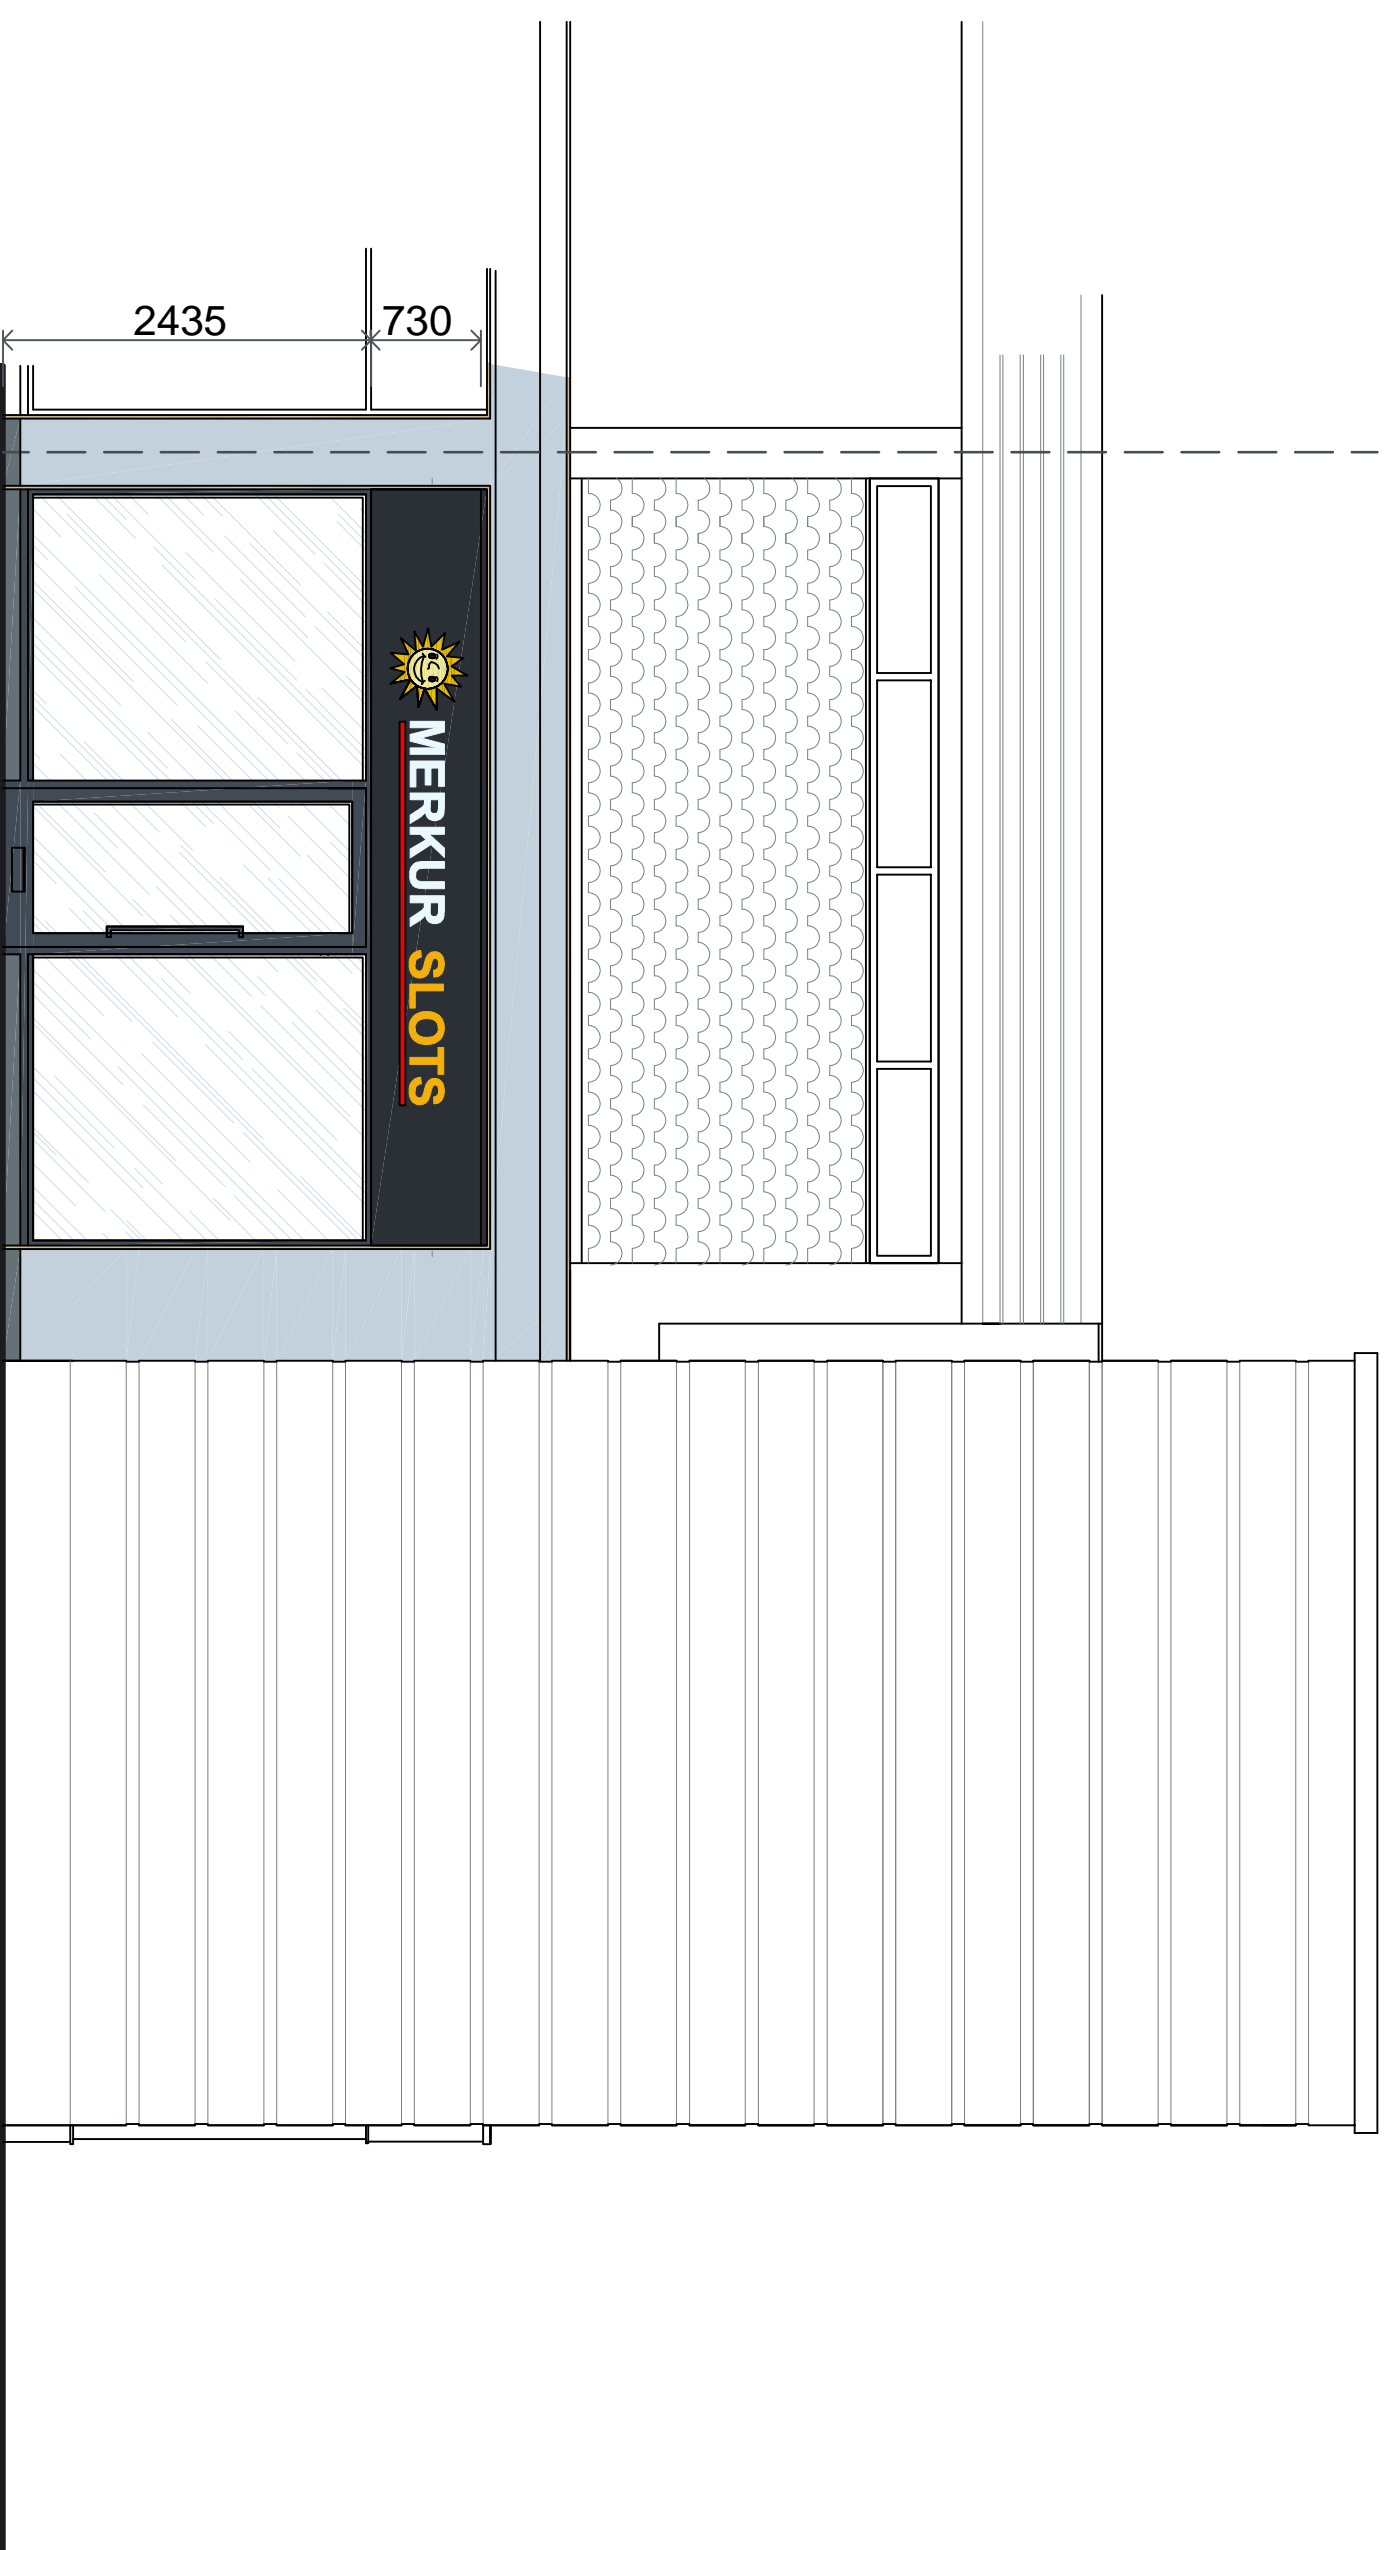


Proposed Queens Walk Elevation (A)	1:50
------------------------------------	------

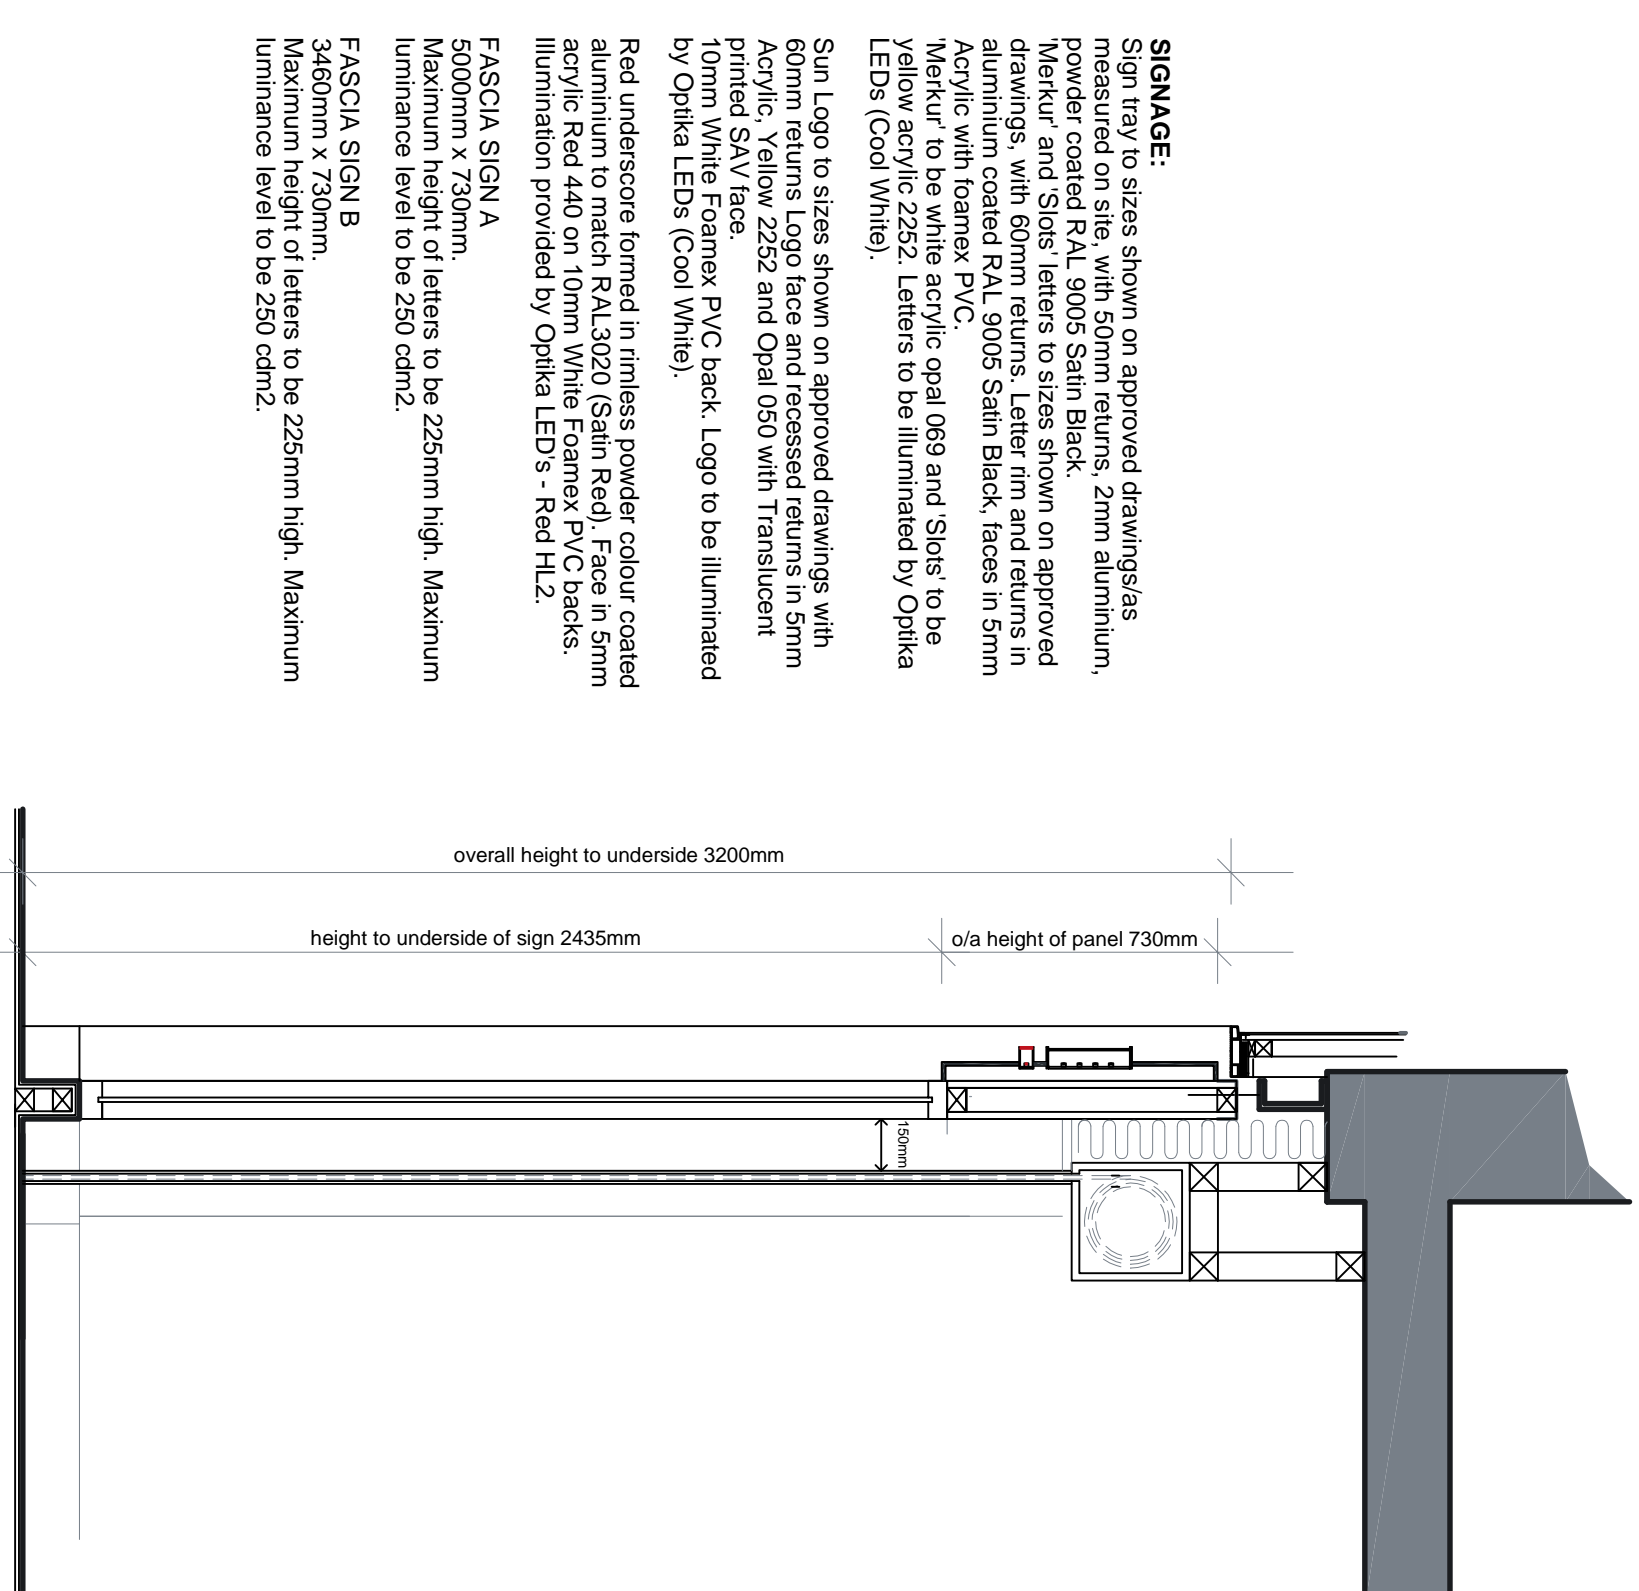


Section Through New Shopfront 1:20

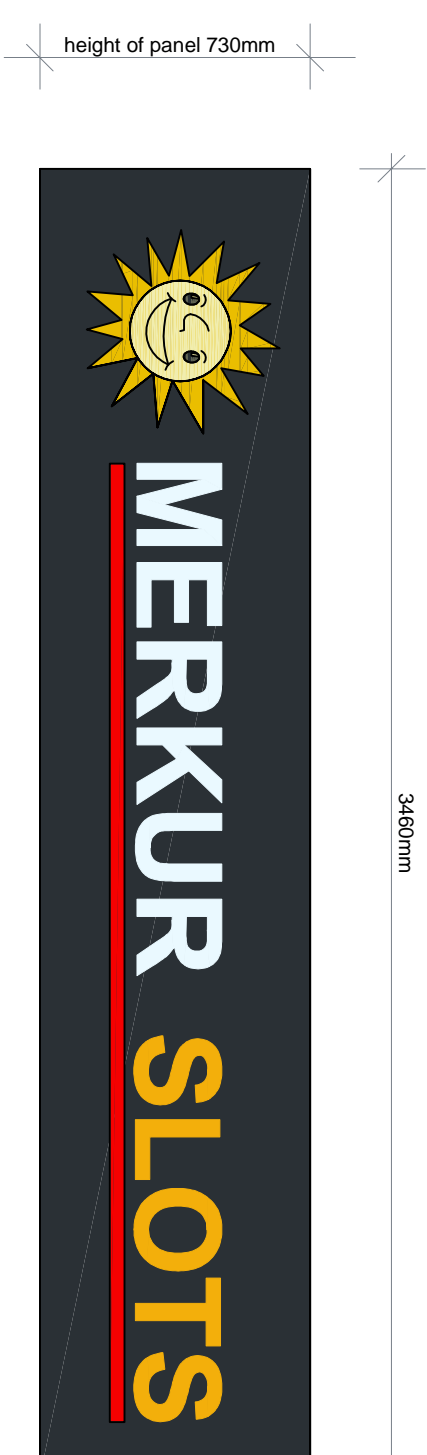

Fascia Sign Elevation (B) 1:20

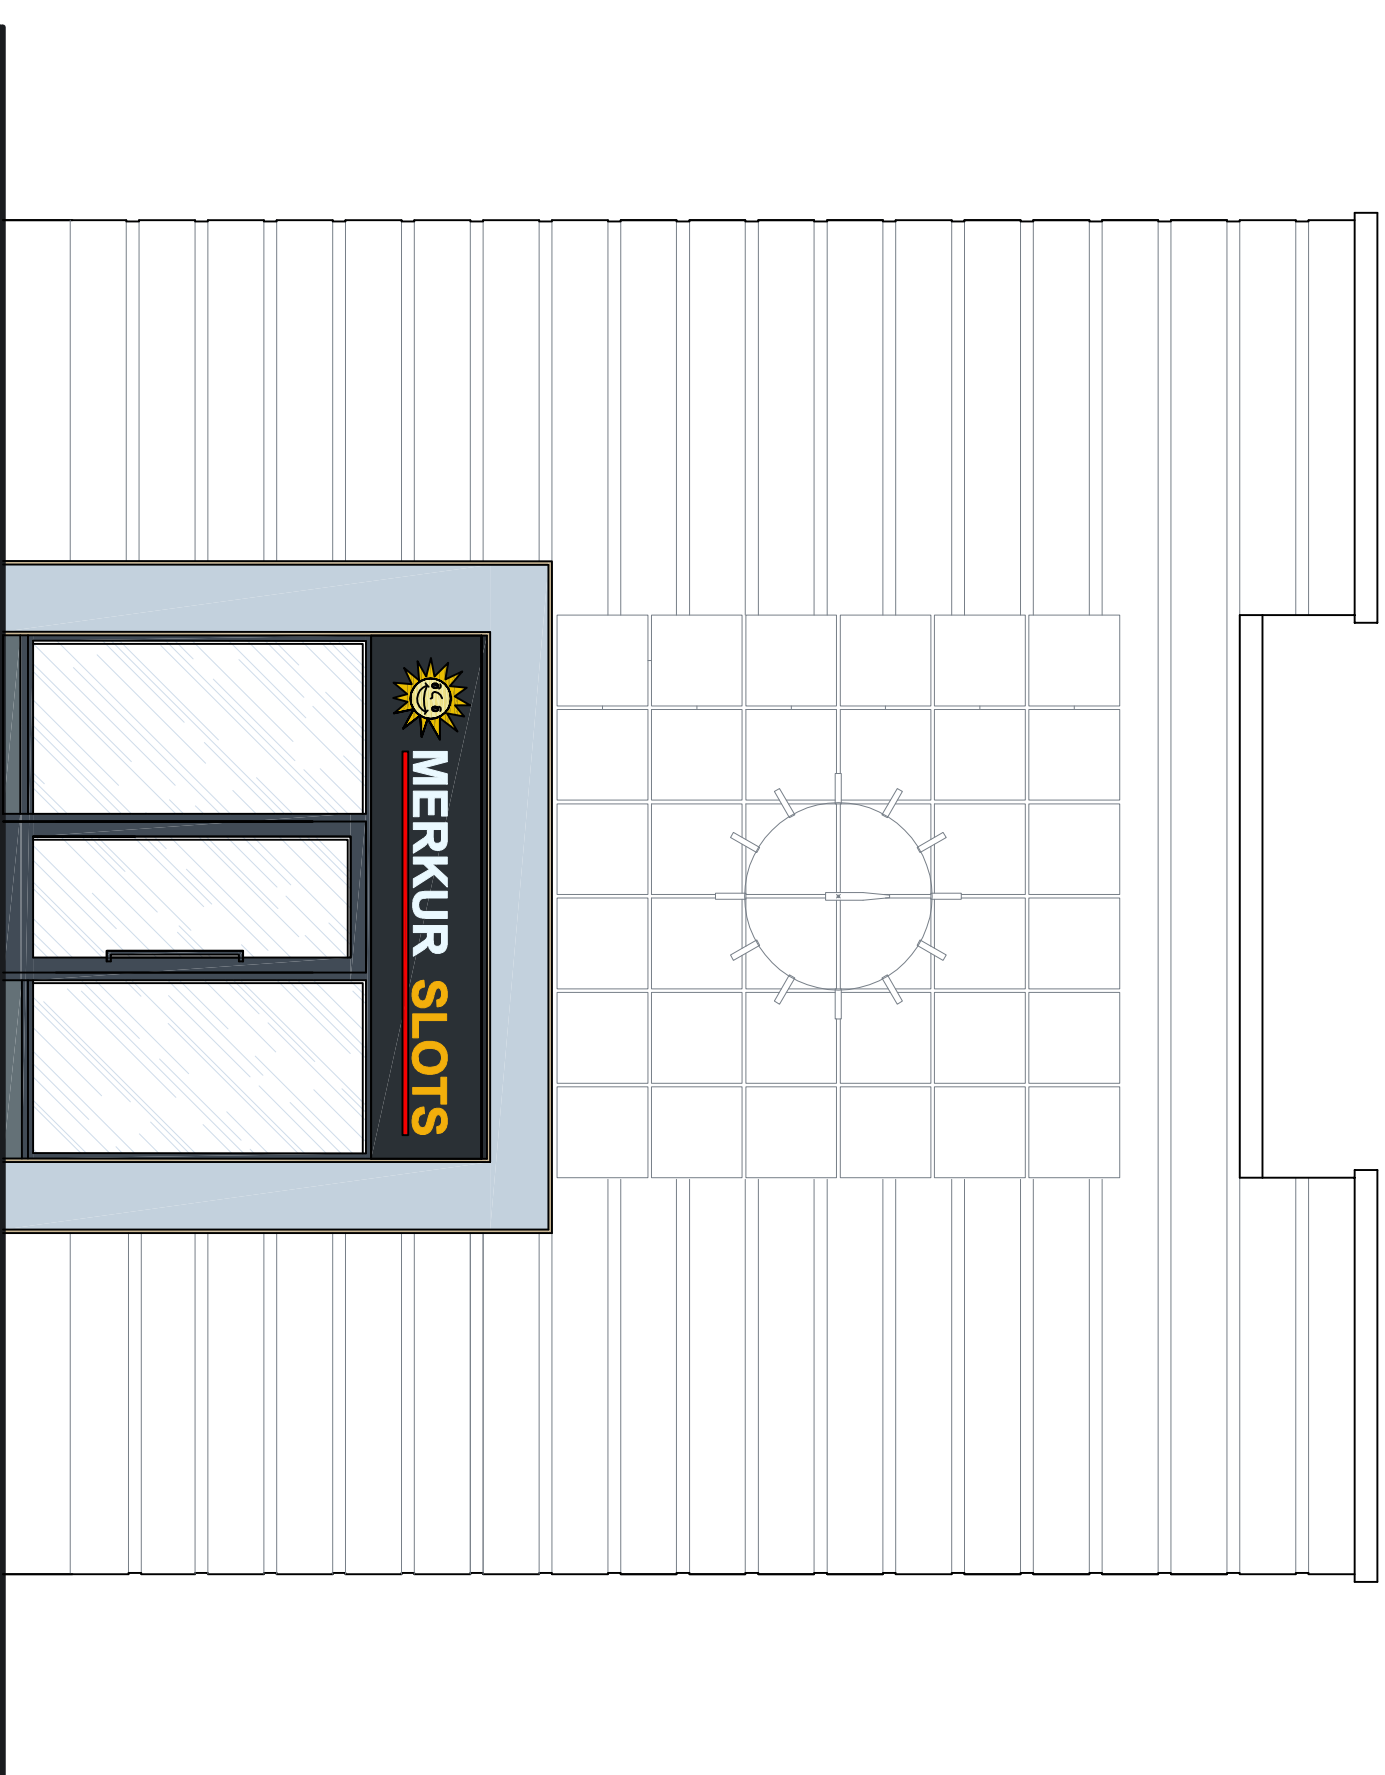

Proposed Car Park Elevation (B) 1:50

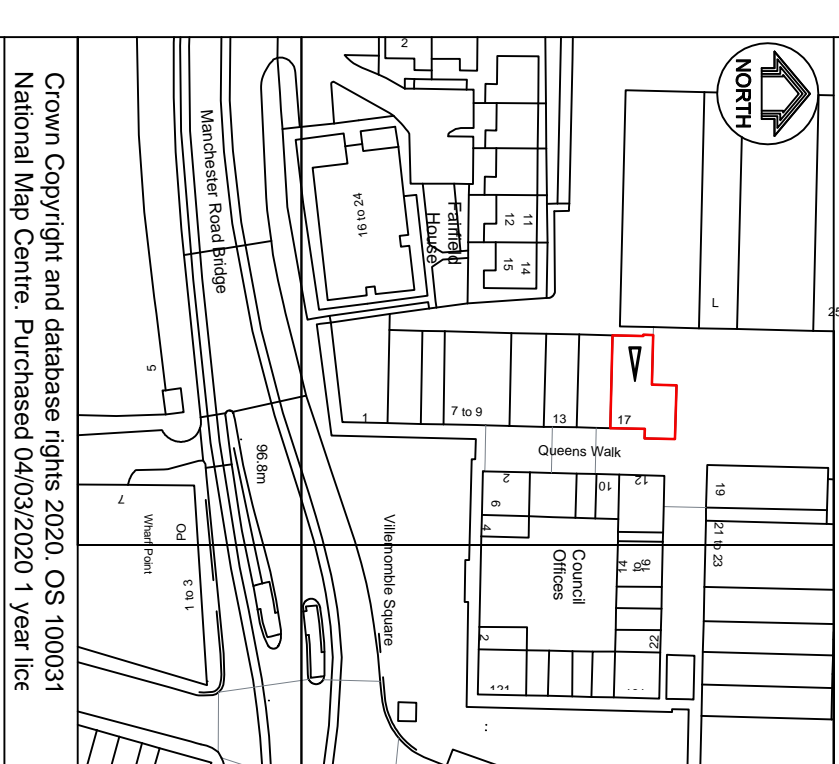

Location Plan 1:1250

A	06-06-20 Perimeter and shopfront / signage amendment
Rev	DateDescription