


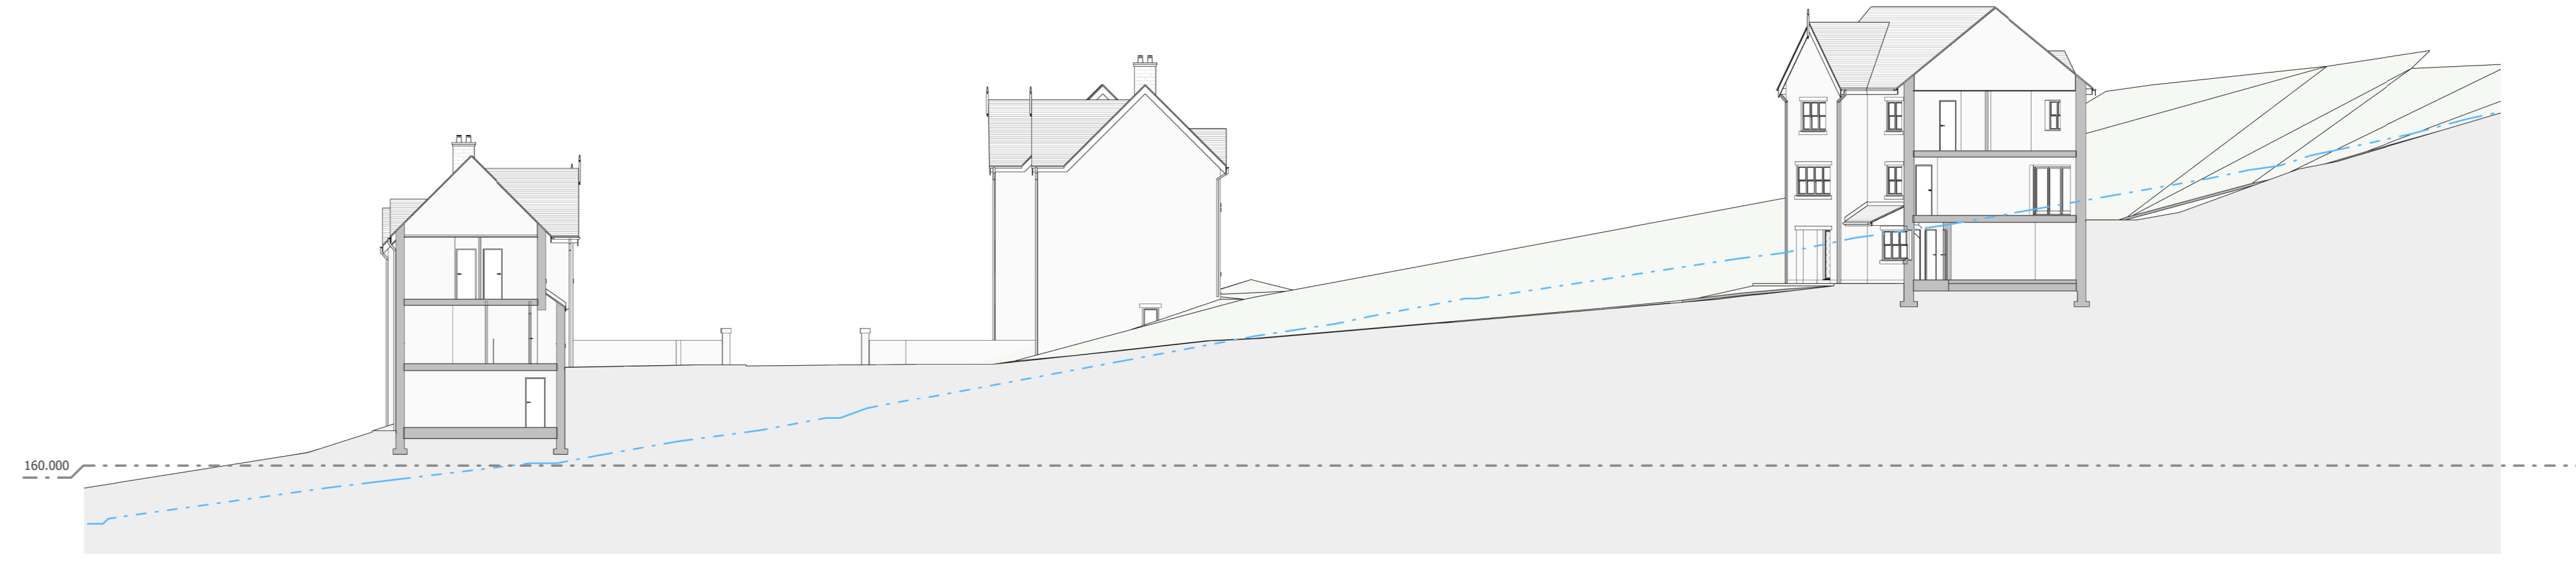


Section 2.




Section 5




Section 3

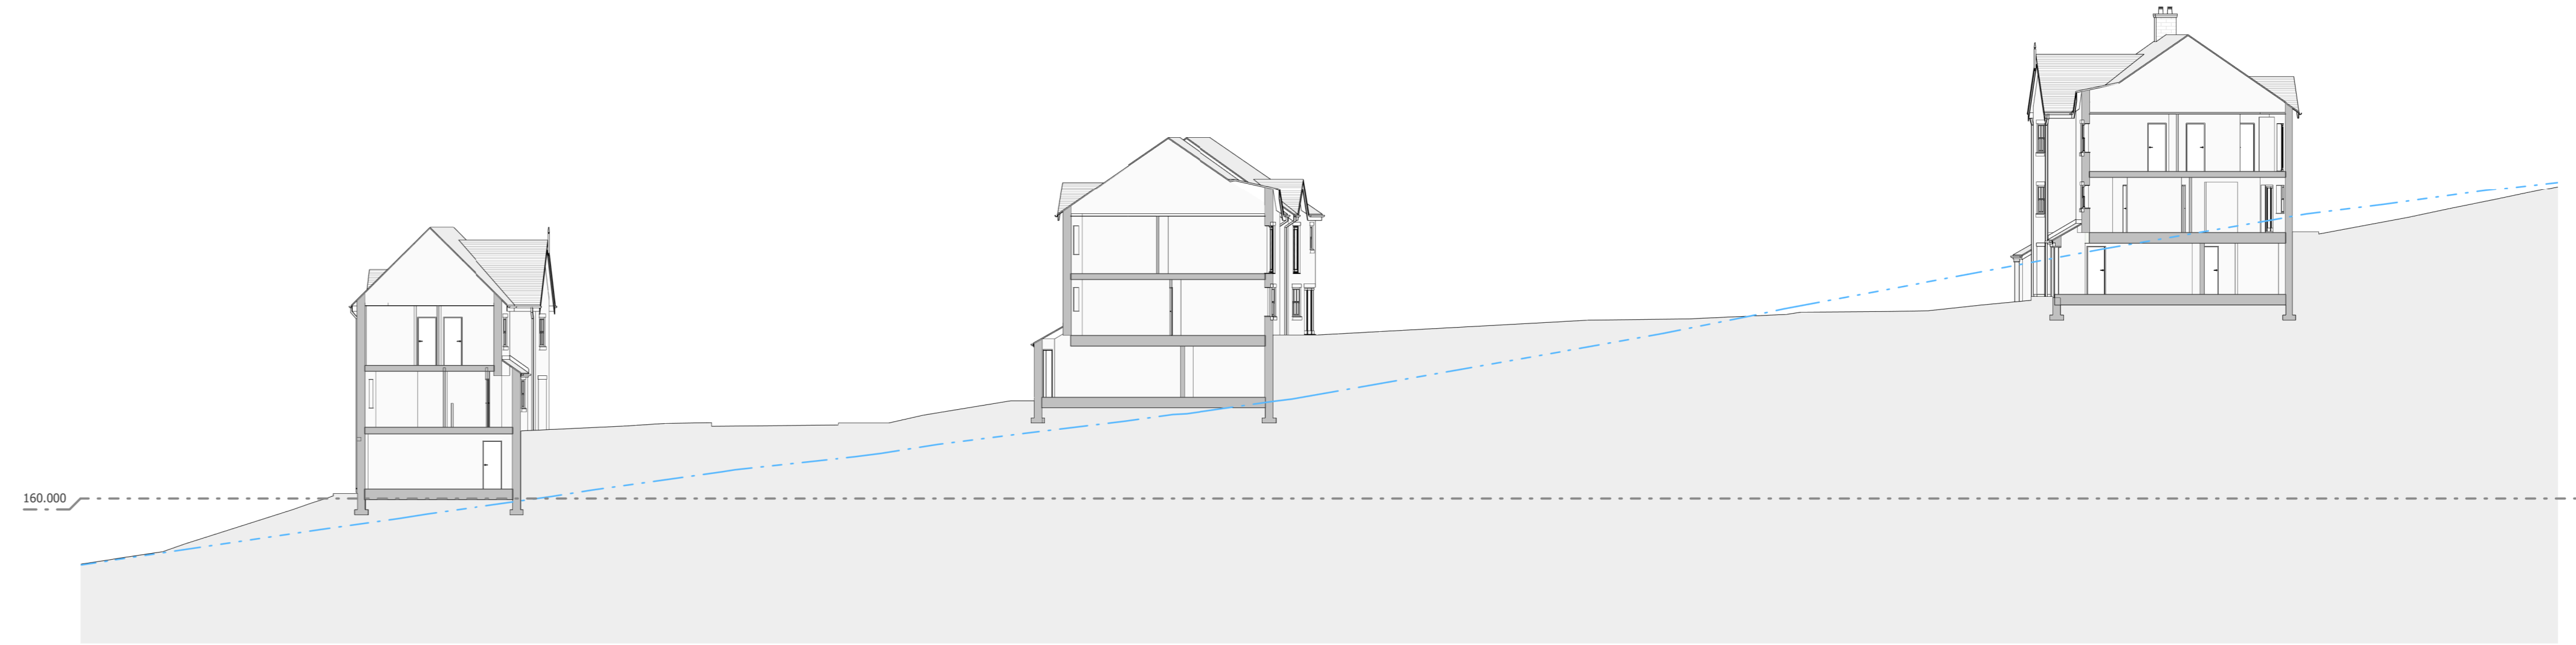

Section 6

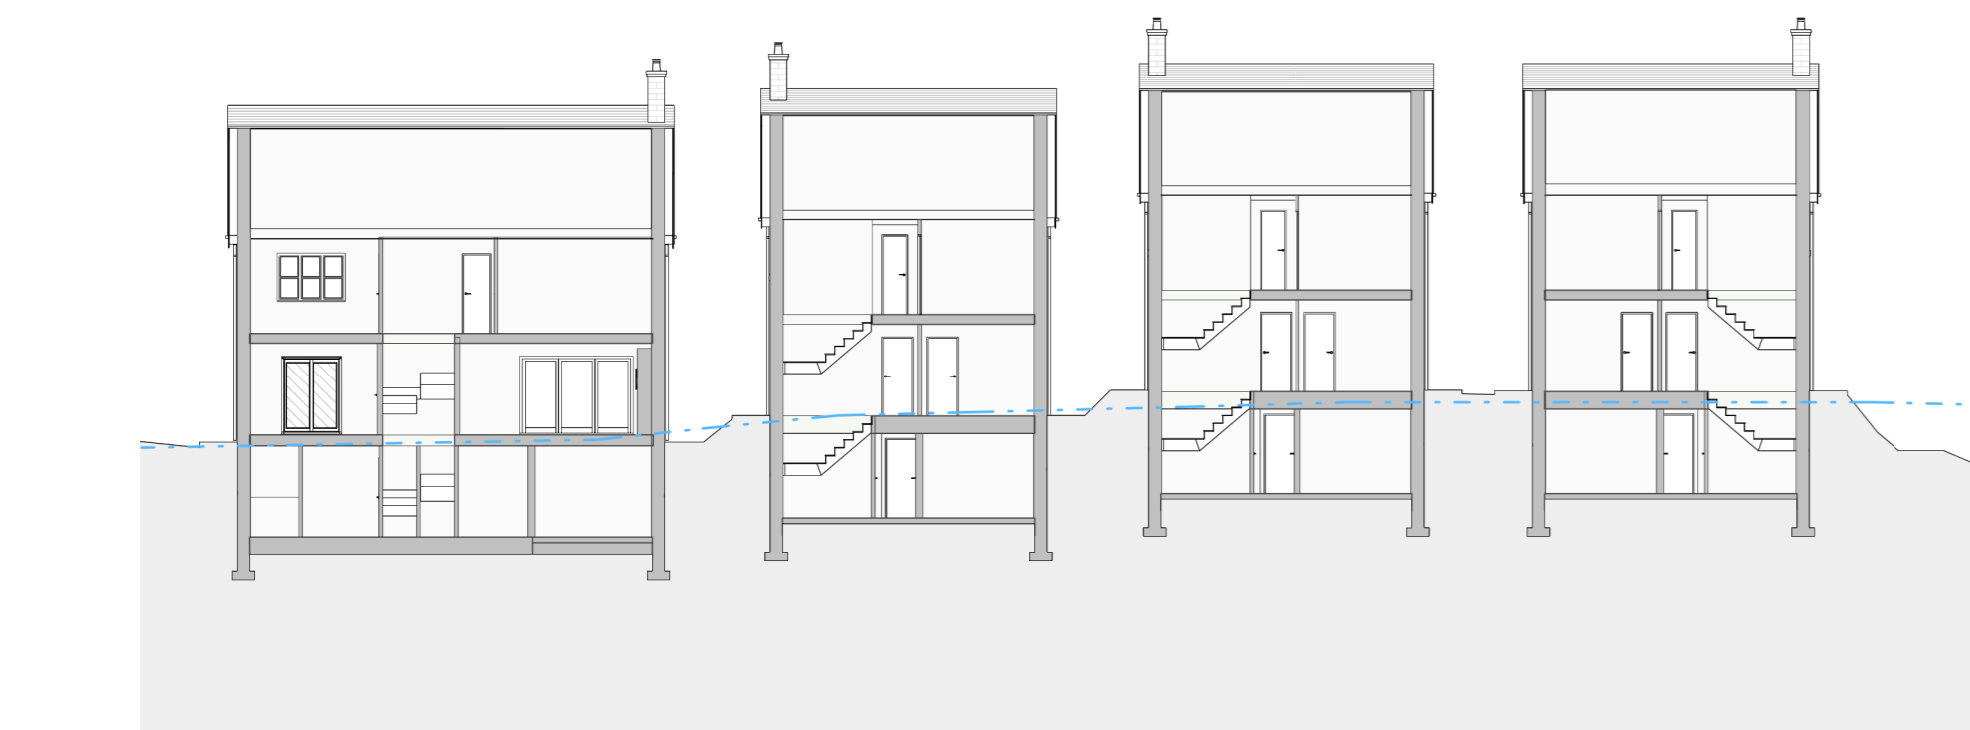

Section 4

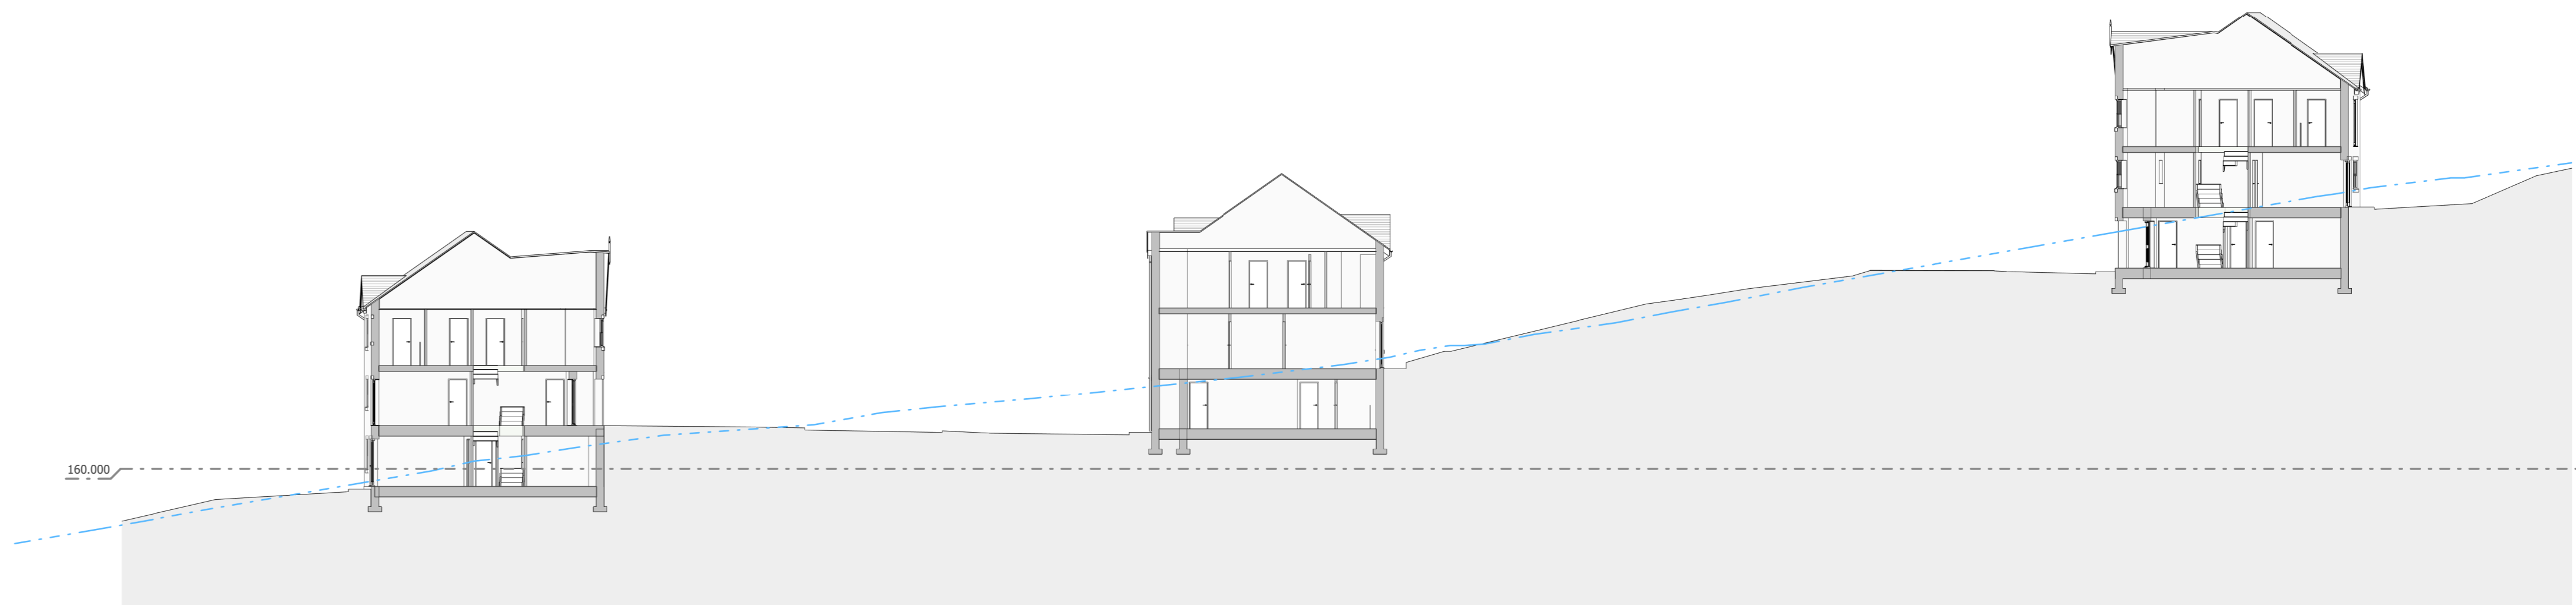

Section 7

Key:
 - - - - - Line of existing ground level

Rev	Revision History	By	Date
0	Client		

Clements Court Properties Ltd

Drawing:
 Site Section

Drawing Number:
 2234 - SE-700-02

Scale	Size	AD	Date
1:200	A0		12/12/18

Drawn	Checked	Rev.
LJ	ES	

Notes:
 PLANNING