
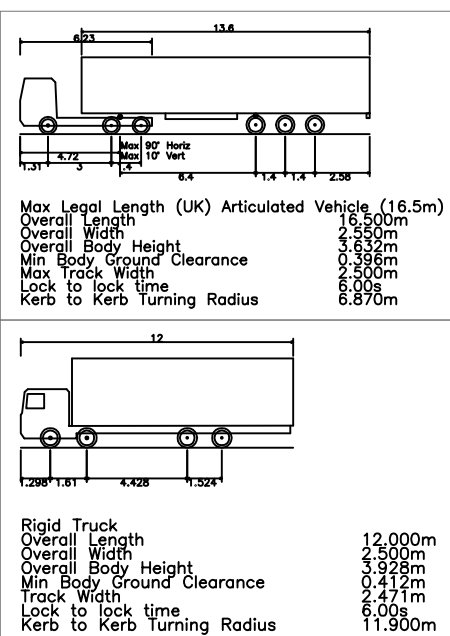
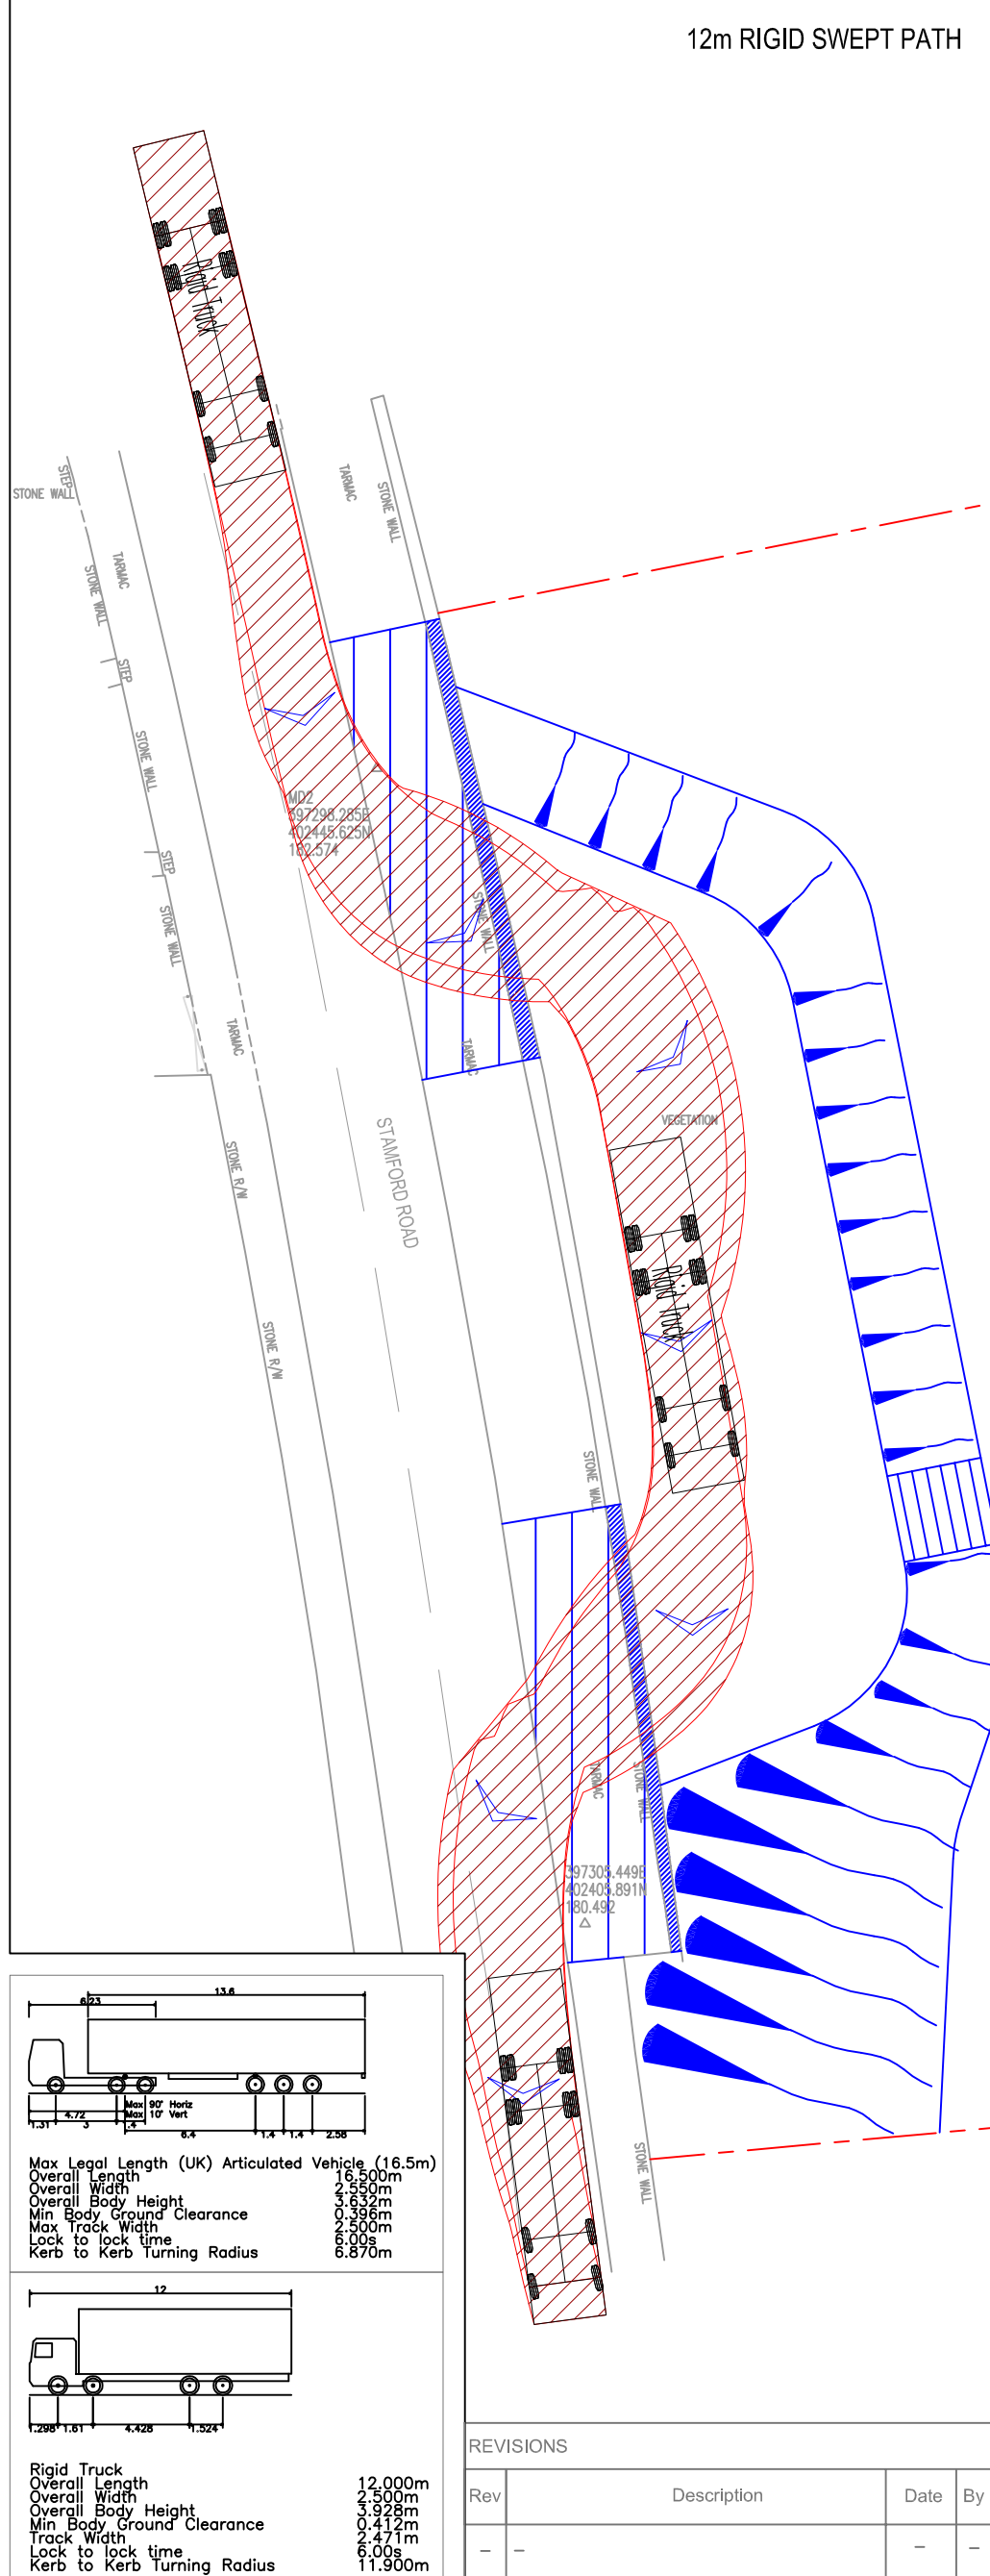


HGV SWEPT PATH

12m RIGID SWEPT PATH

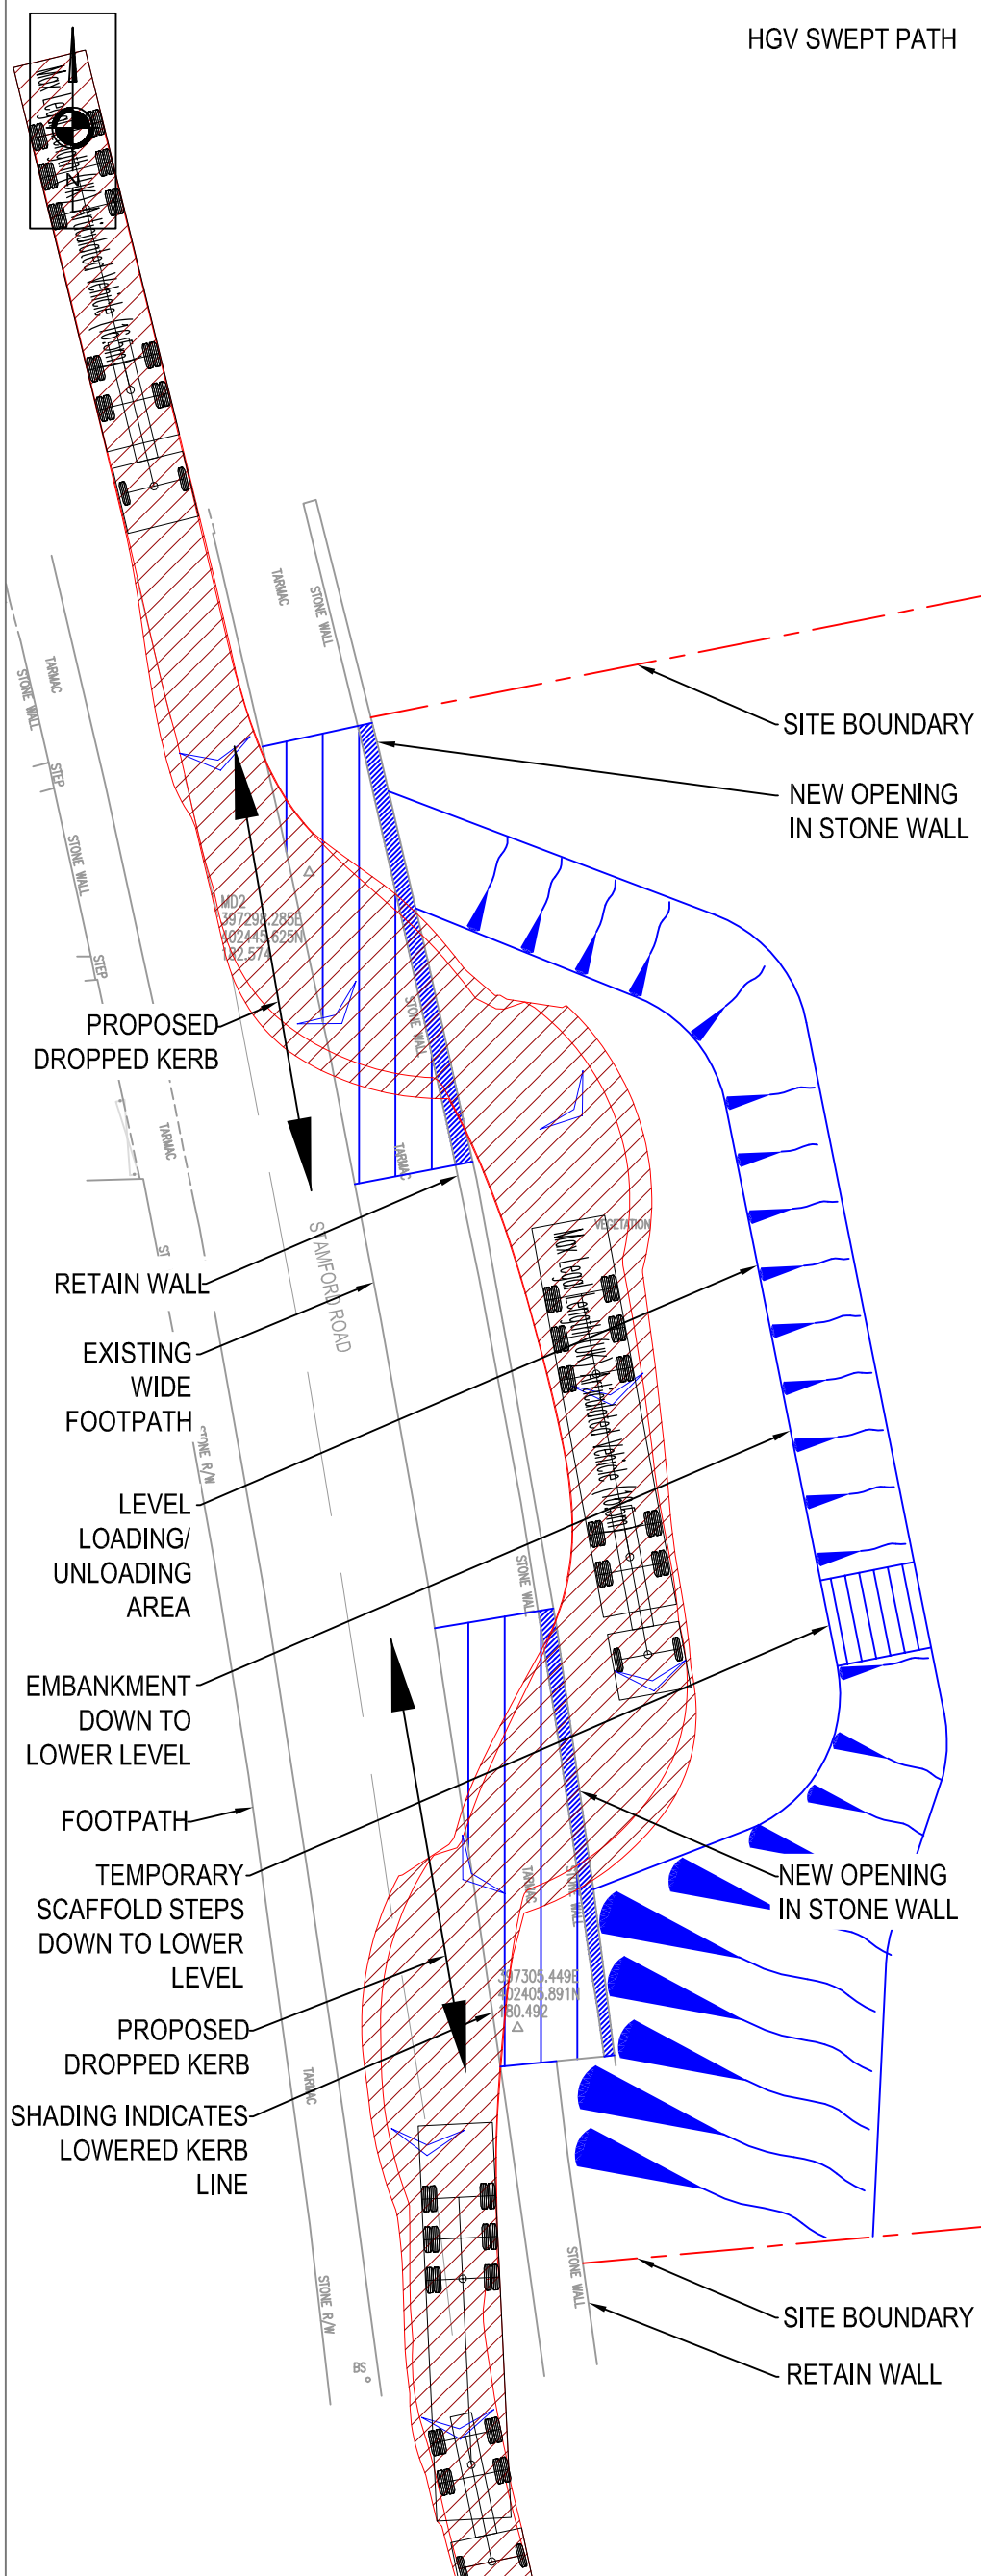

REVISIONS			
Rev	Description	Date	By
-	-	-	-

**SCP**  
 Transportation Planning : Infrastructure Design  
 Colwyn Chambers, 19 York Street, Manchester, M2 3BA, Tel 0161 832 4400.  
 www.scptransport.co.uk, Email info@scptransport.co.uk

Client  
 CLEMENTS COURT PROPERTIES  
 Project Title  
 BROOKFIELDS,  
 MOSSLEY

Drawing Title  
 PROPOSED  
 LOADING BAY

Scale  
 1:250 @ A3  
 Date  
 29.09.2020  
 Approved/  
 Unapproved -

By  
 BH  
 Checked  
 MD  
 Status  
 PLANNING

Drawing No.  
 SCP/18618/SK04  
 Revision  
 -