


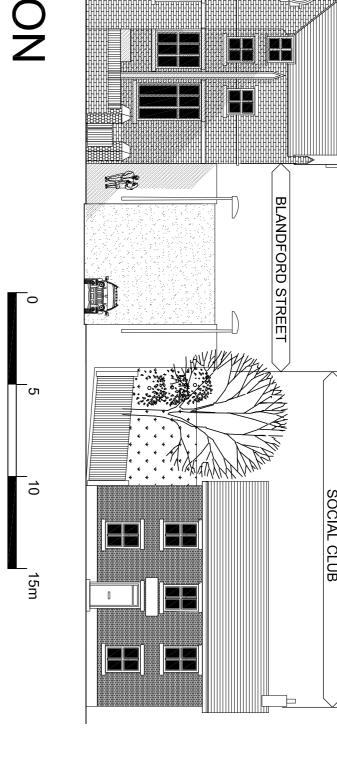


CARSON HOUSE, STAMFORD STREET

NEW GATES





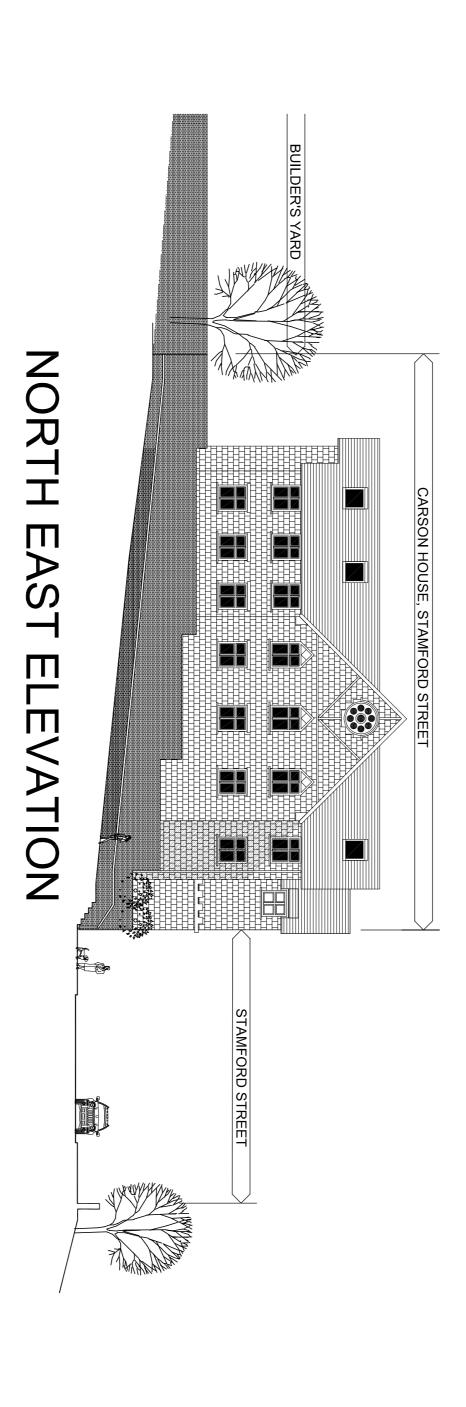



BM ARCHITECTURAL DESIGNS APARTMENT 8 224 GREAT CLOWES STREET MANCHESTER M7 2ZS TEL: 07415 493002 REV: DATE: DETAILS:

ALE 1:200@A1 DATE: AUG. 2020 PLANNING PROPOSED ELEVATIONS CHECKED: NF

NO: BPM/0820/STAM/ PL07

PROPOSAL FOR 33 x1 BEDROOM APARTMENTS AT FORMER CARE HOME, CARSON HOUSE, STAMFORD STREET, STALYBRIDGE, SK15 1JZ

CASSEL AND FLETCHER PROPERTY MANAGEMENT LTD.