


Contractors are not to scale dimensions from this drawing

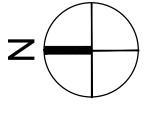


Legend

Application site boundary

Ownership boundary



Block Plan 1:500

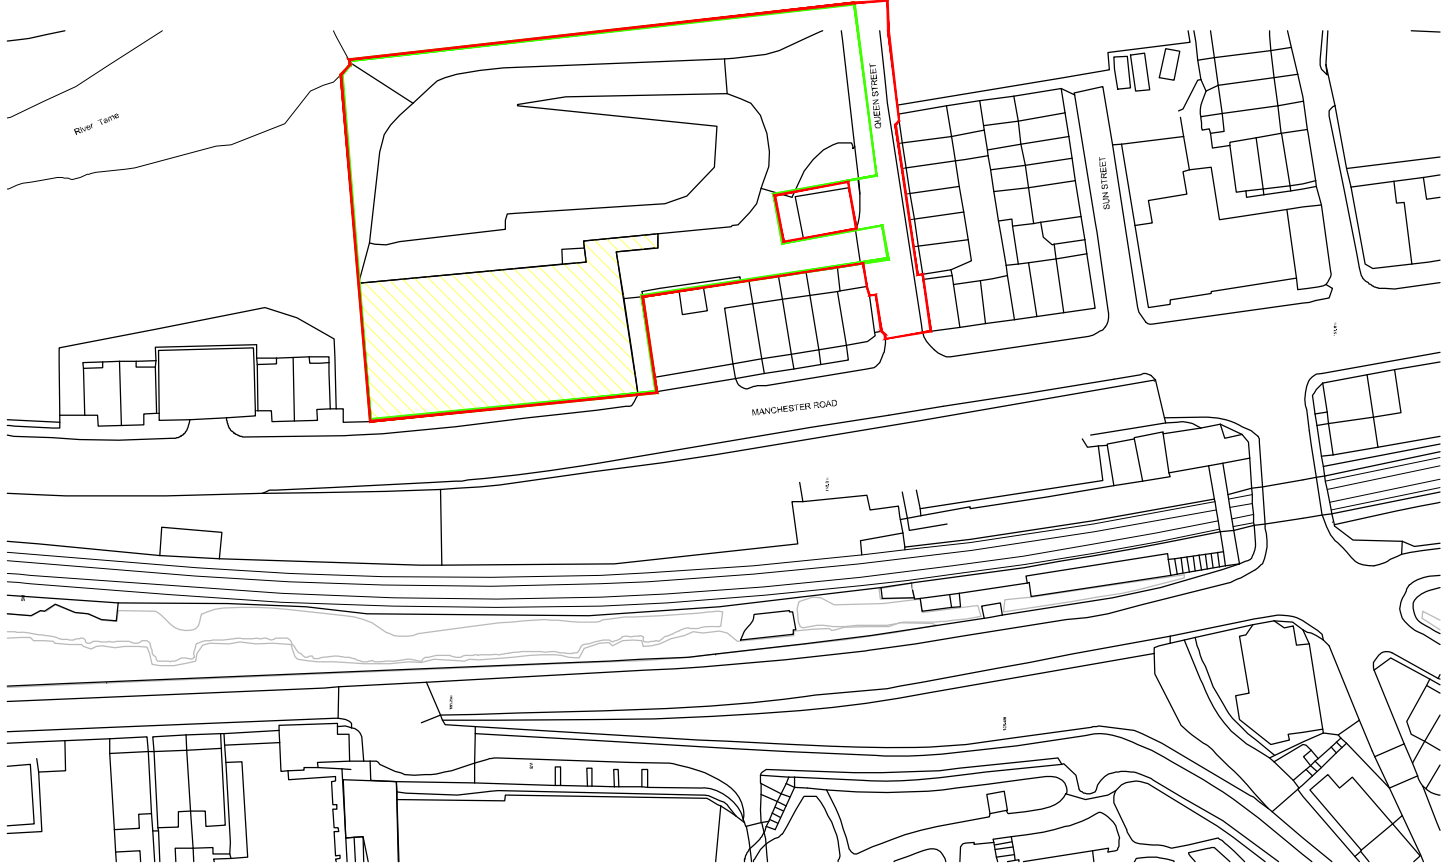

Existing Location Plan 1:1250

01.12.2015 Joanna Poxon U:\30443\Sheets\02-SiteLayouts\30443-PA-02-001.dwg

**BroadwayMalyan<sup>BM</sup>**

**Architecture Urbanism Design**

T: +44 (0)121 236 2030 F: +44 (0)121 237 2080 E: [BM@BroadwayMalyan.com](mailto:BM@BroadwayMalyan.com)  
Interchange Place, 151-165 Edmund Street, Birmingham, B3 2TA

[www.BroadwayMalyan.com](http://www.BroadwayMalyan.com)

Client  
**English Braids**

Project  
**Britannia Mill**

Description  
**Existing Location Plan  
Block Plan**

Status  
**PLANNING**

Scale  
**VAR@A3**

Job number  
**30443**

Drawn  
**JP**

Drawing number  
**PA-02-001**

Date  
**01.06.15**

Revision  
**-**

Original size 100mm @ A3 Copyright Broadway Malyan Limited