
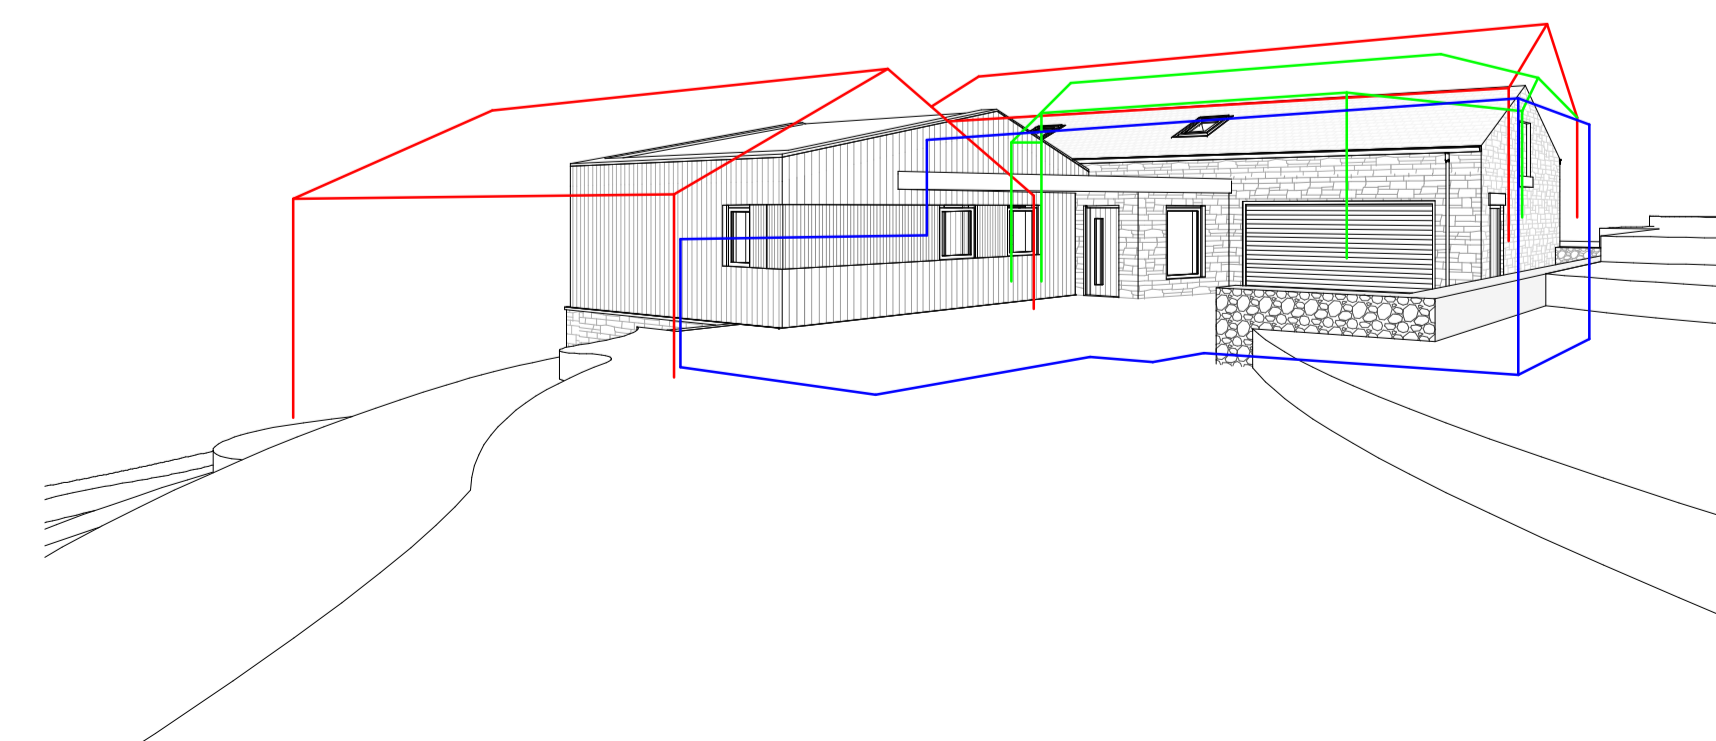
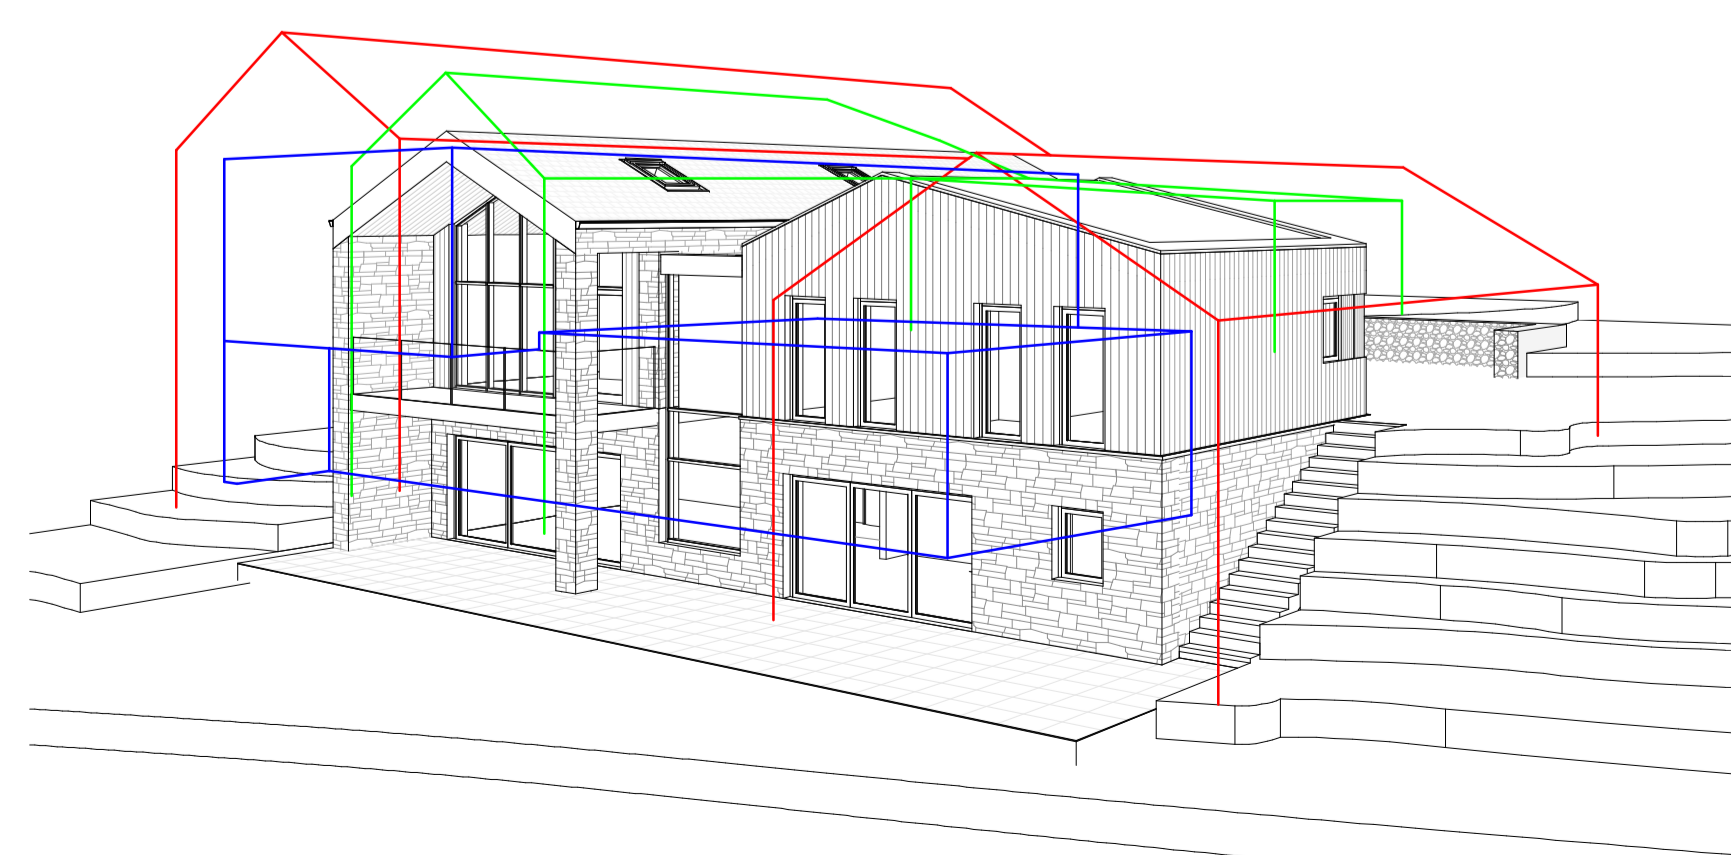
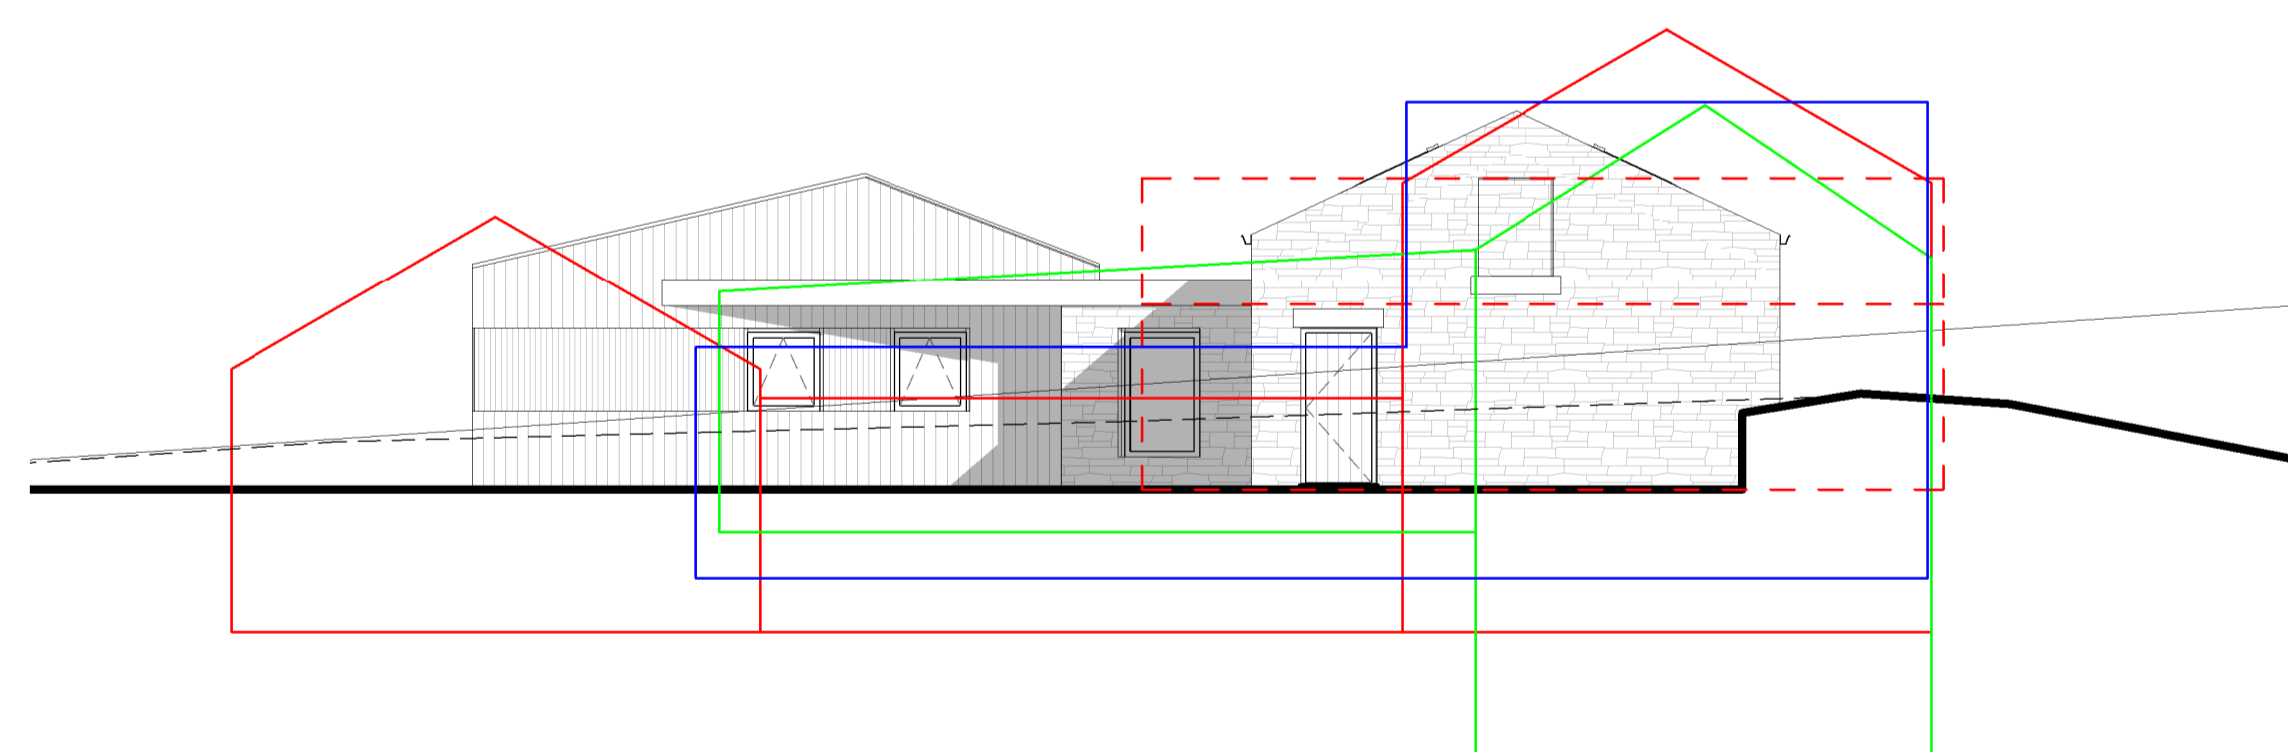
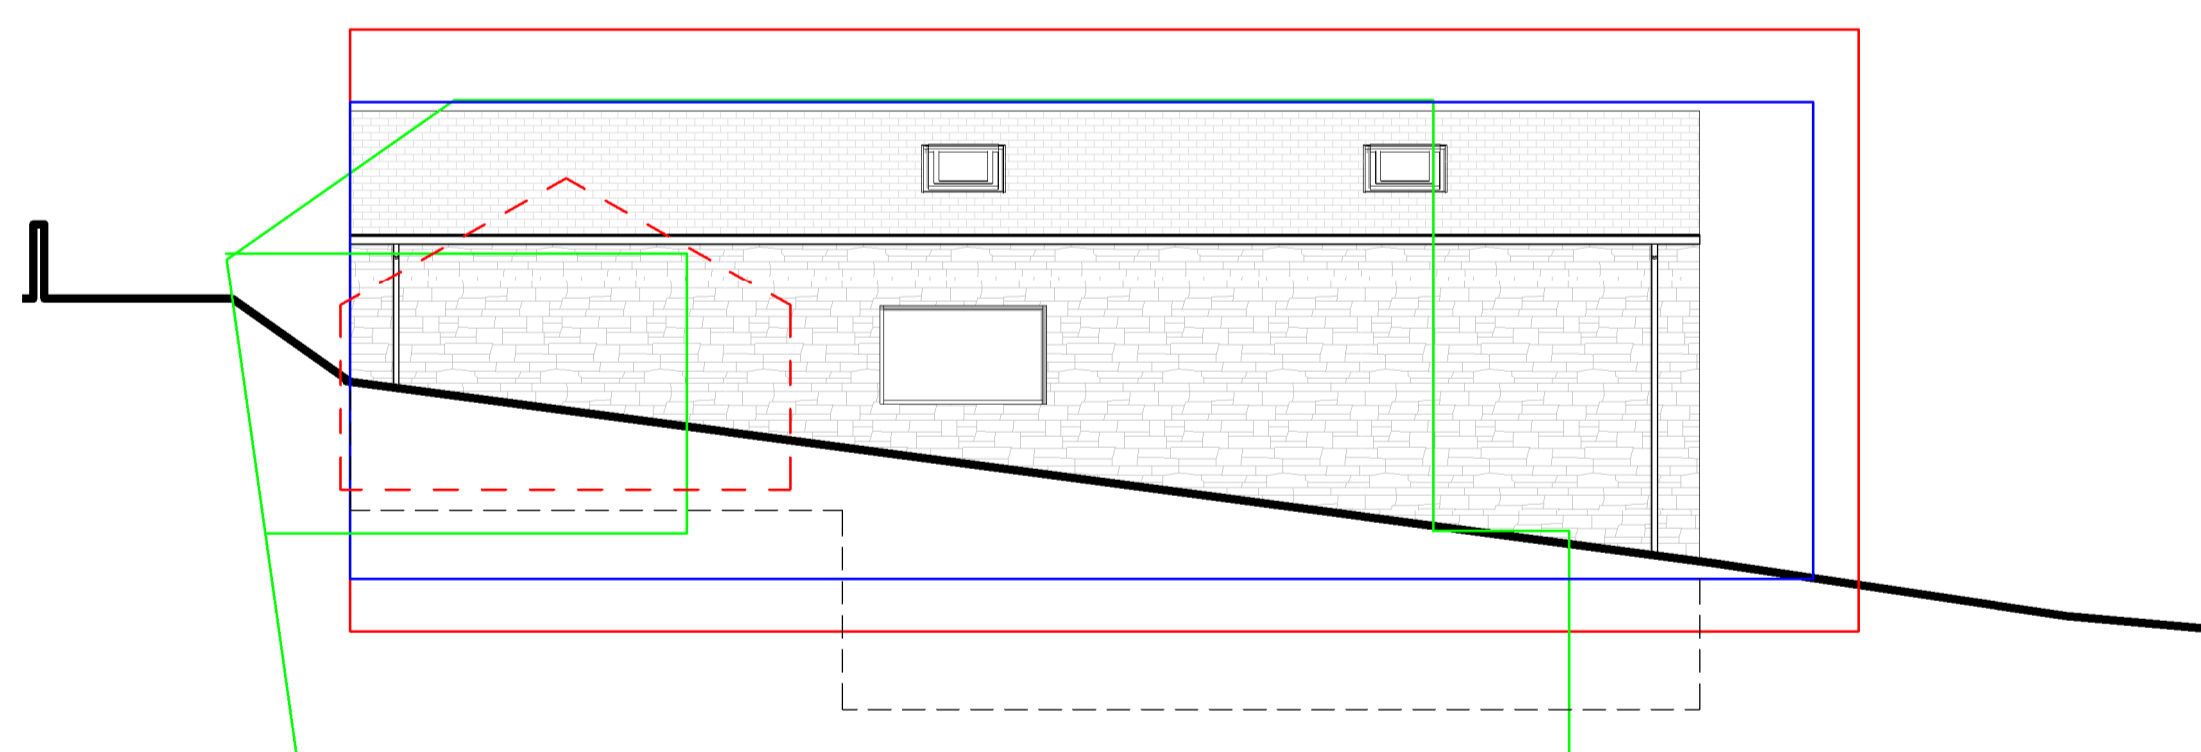
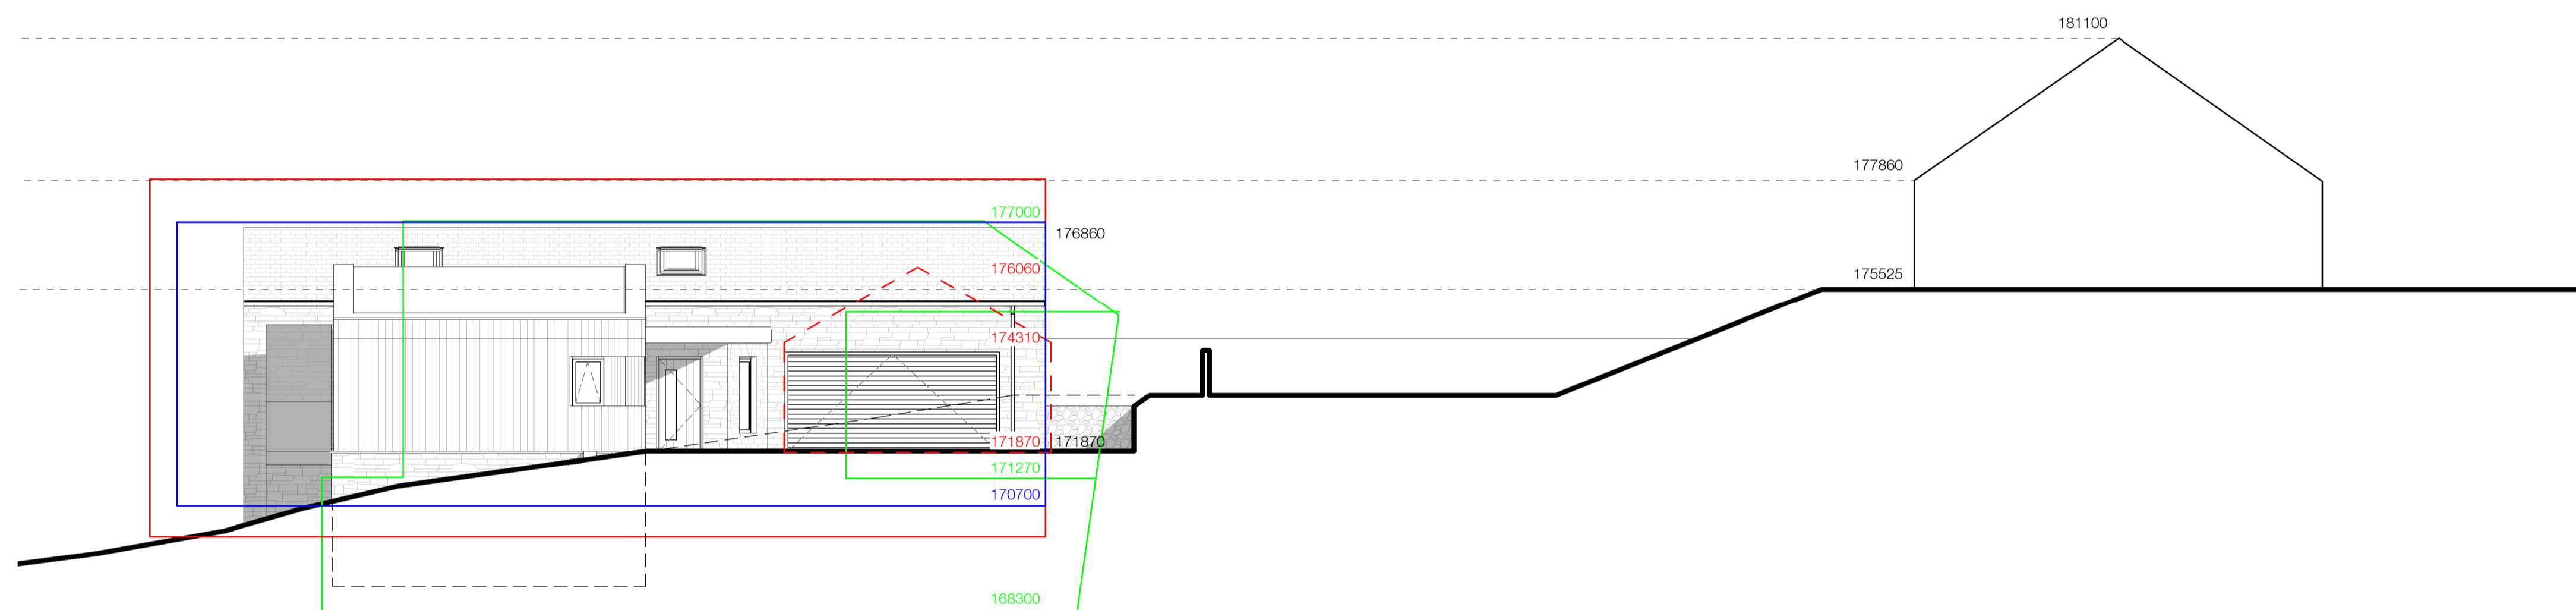


NOTES:
DO NOT SCALE FROM THE DRAWING. ALL DIMENSIONS TO BE CHECKED ON SITE PRIOR TO CONSTRUCTION OR MANUFACTURE. THIS DRAWING HAS BEEN PRODUCED SOLELY FOR THE CLIENT AND FOR THE SITE INDICATED IN THE TITLE BOX AND IS NOT INTENDED FOR USE BY ANY OTHER PERSON OR FOR ANY OTHER PURPOSE. IT IS THE CLIENTS RESPONSIBILITY TO ENSURE THAT ANY STRUCTURAL DESIGN IS THOROUGHLY CHECKED AND VERIFIED BY A STRUCTURAL ENGINEER.

Line Key

- Pre App 01 scheme ————
- Pre App 02 scheme ————
- Approved scheme ————
- Existing Building - - - - -

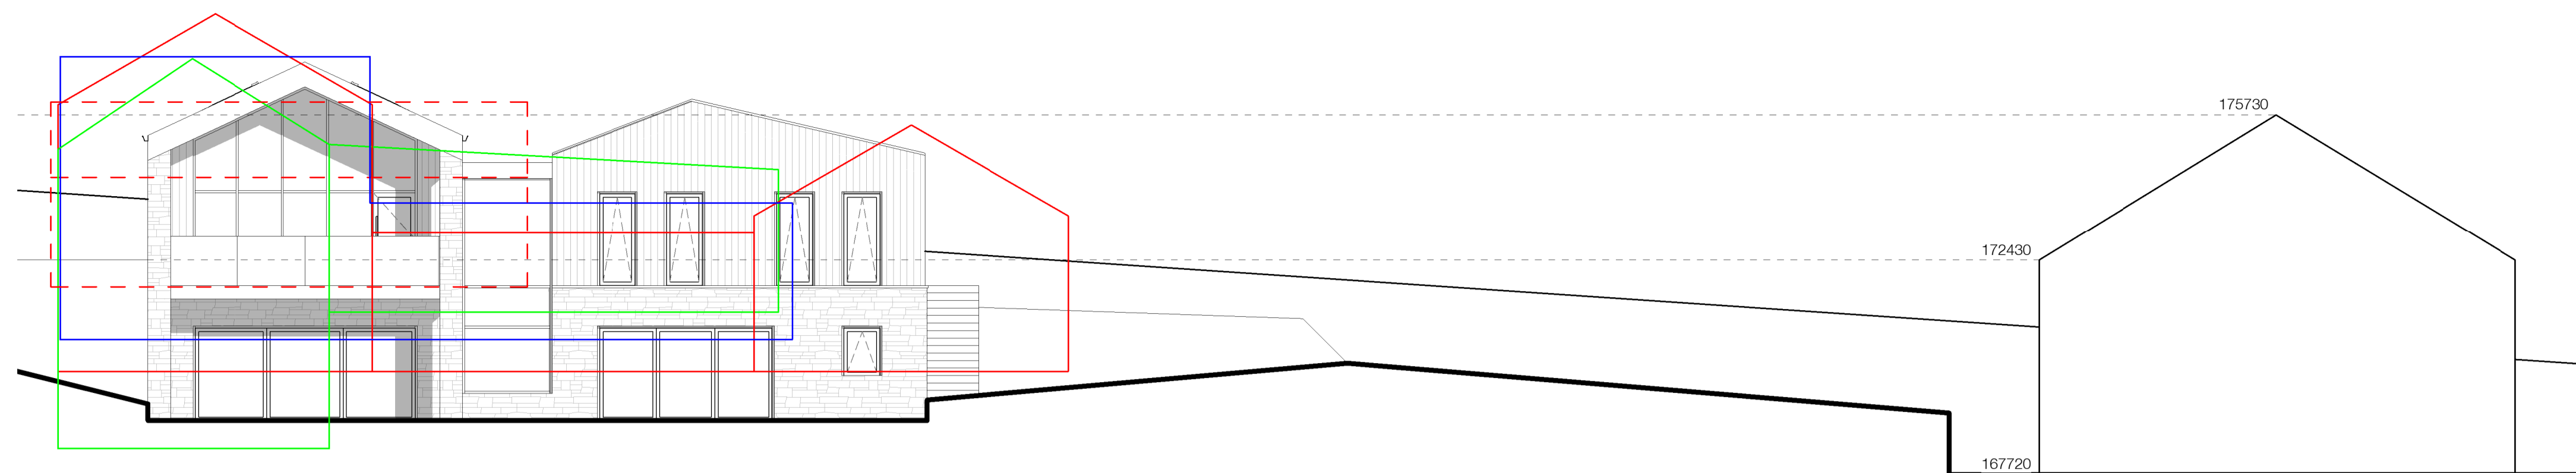

John Street, Heyrod, Stalybridge, SK15 3BS	
Proposed new two storey house	
Date	December 2020
Proposed Elevations with Approved scheme	
Scale	1 : 100