



Existing Site Layout 1:200

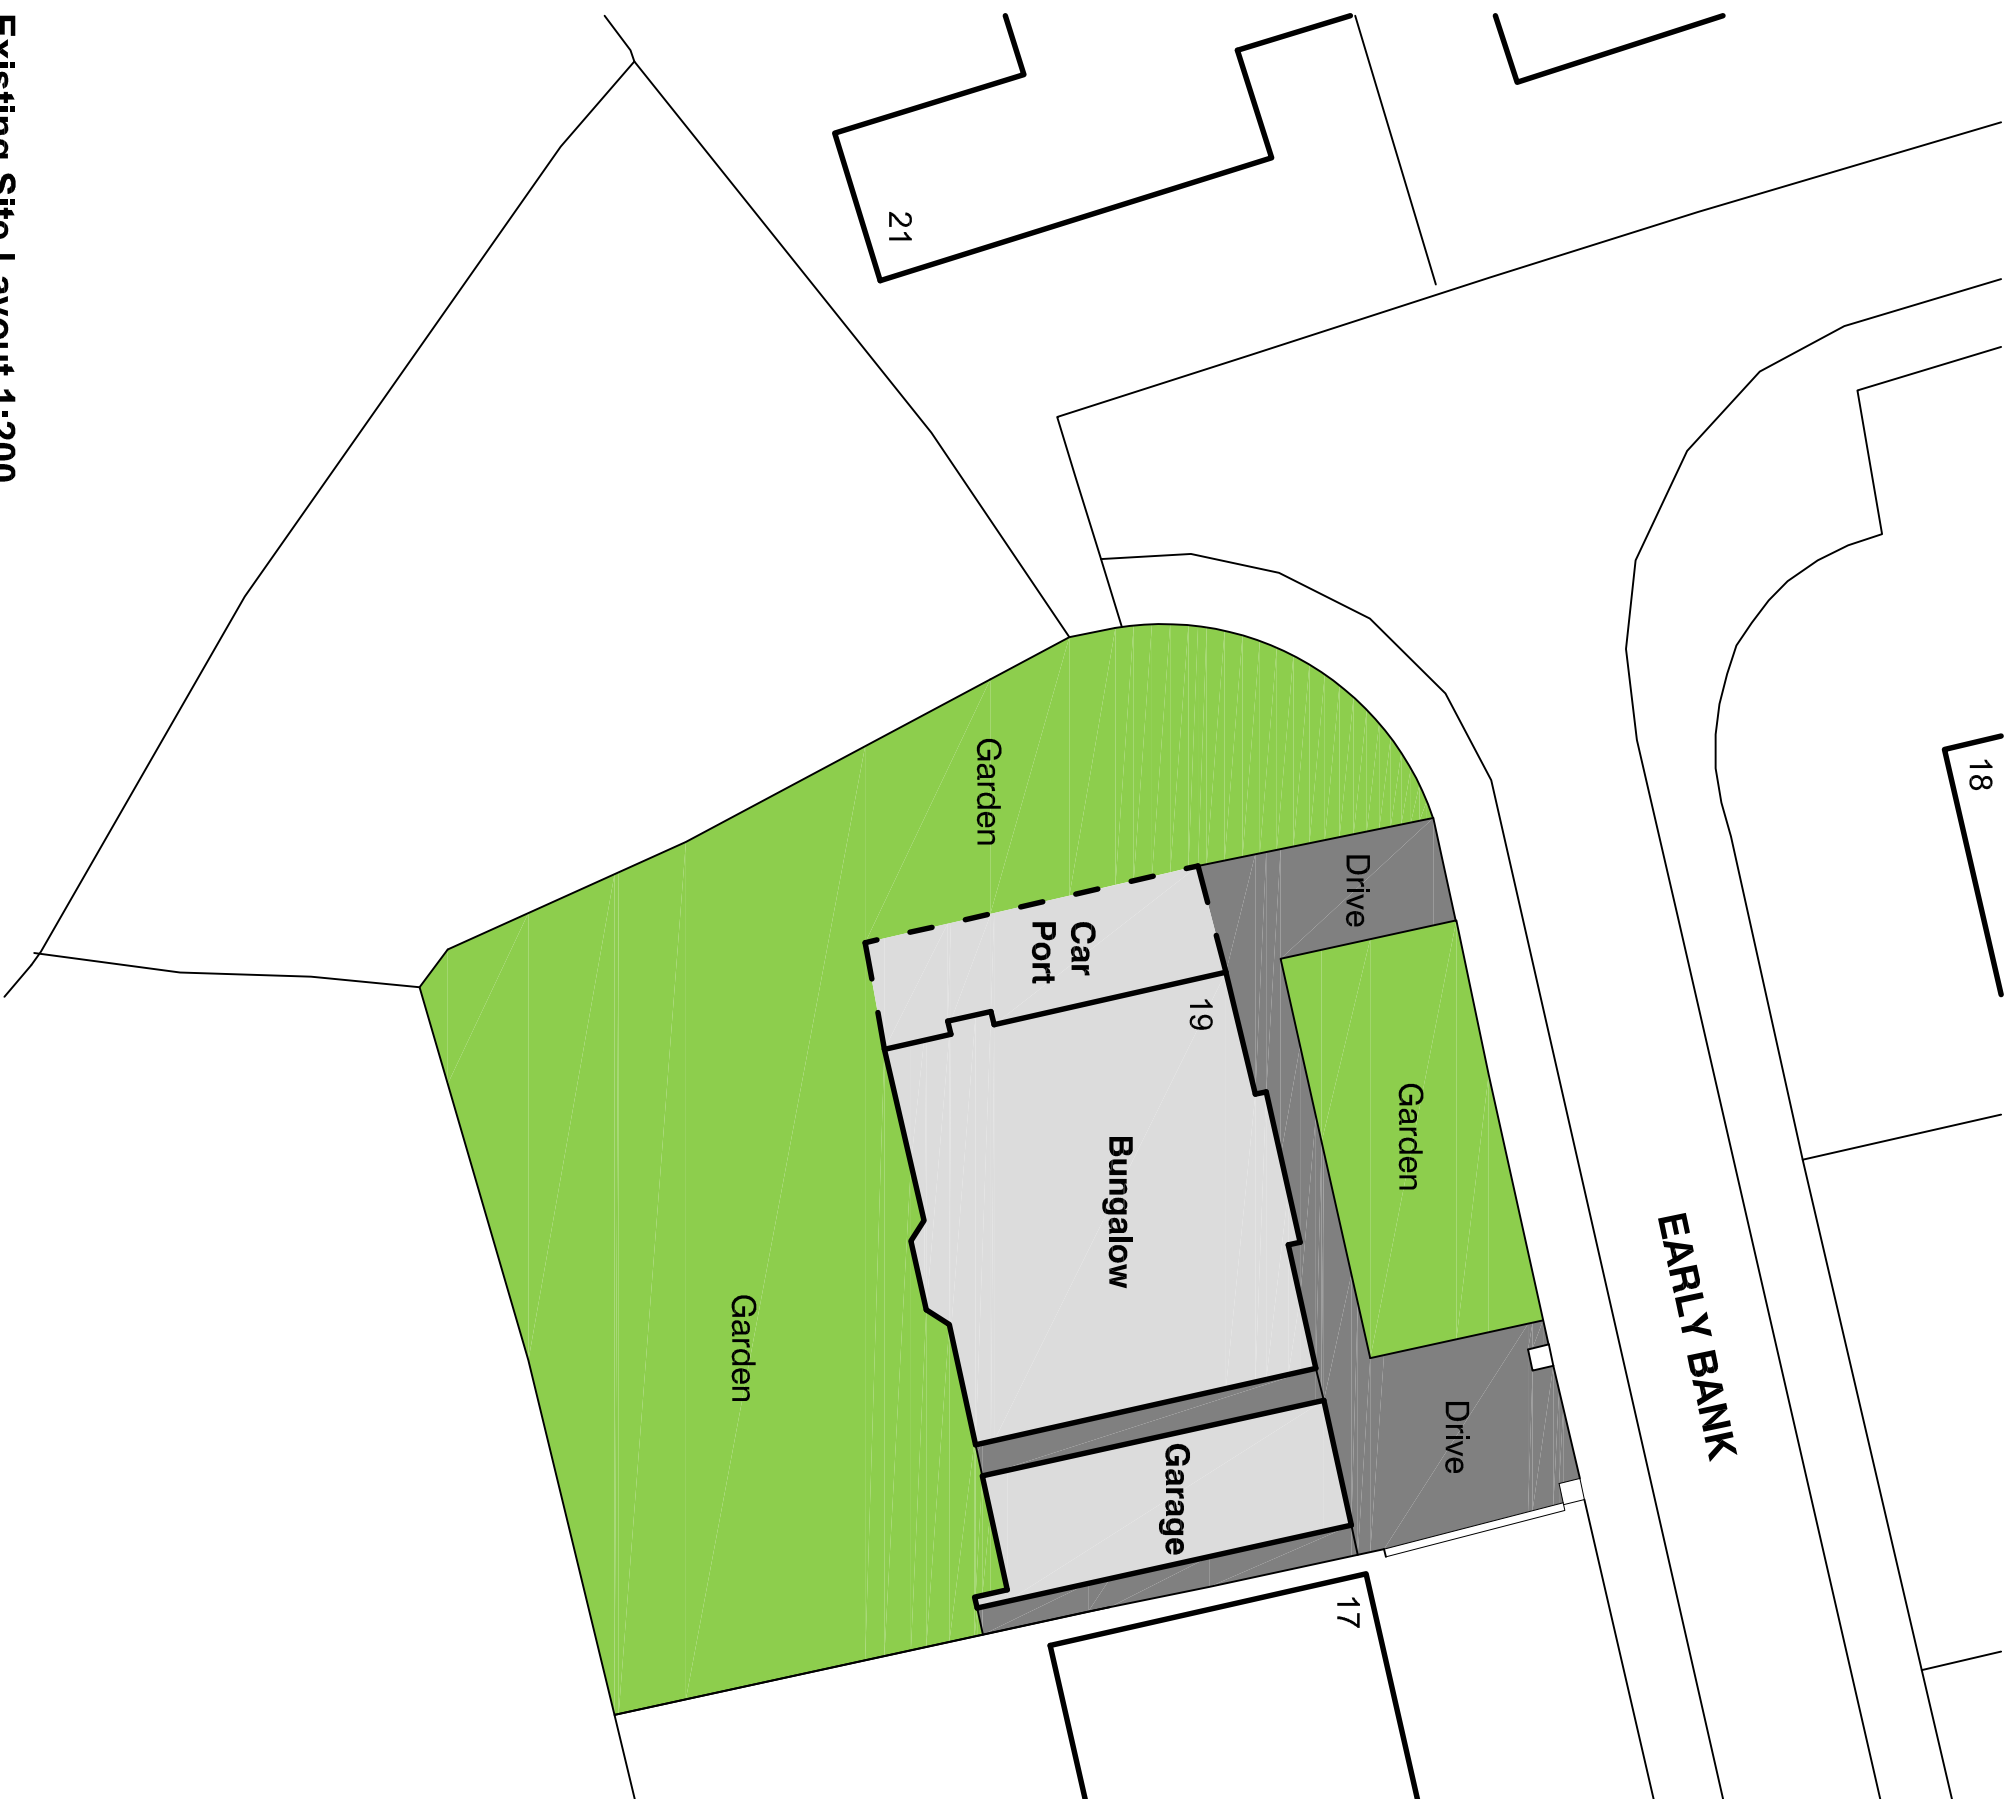

Location Plan 1:1250

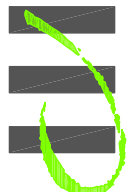

HIGH PEAK ARCHITECTS LTD
 2nd Floor, Wharf House, Wharf Road, Whaley Bridge, High Peak, Derbys, SK23 7AD
 Tel: 01683 719717 Web: www.highpeakarch.com Email: hpa@highpeakarch.com

Proposed Houses **Existing Site Layout & Location Plan**
Early Bank, Stalybridge **1623.PL01**

Scale: 1:200 & 1:1250 @ A3 Date: August 2020 DO NOT SCALE OFF THIS DRAWING Rev: