





SITE LOCATION PLAN SCALE 1:1250



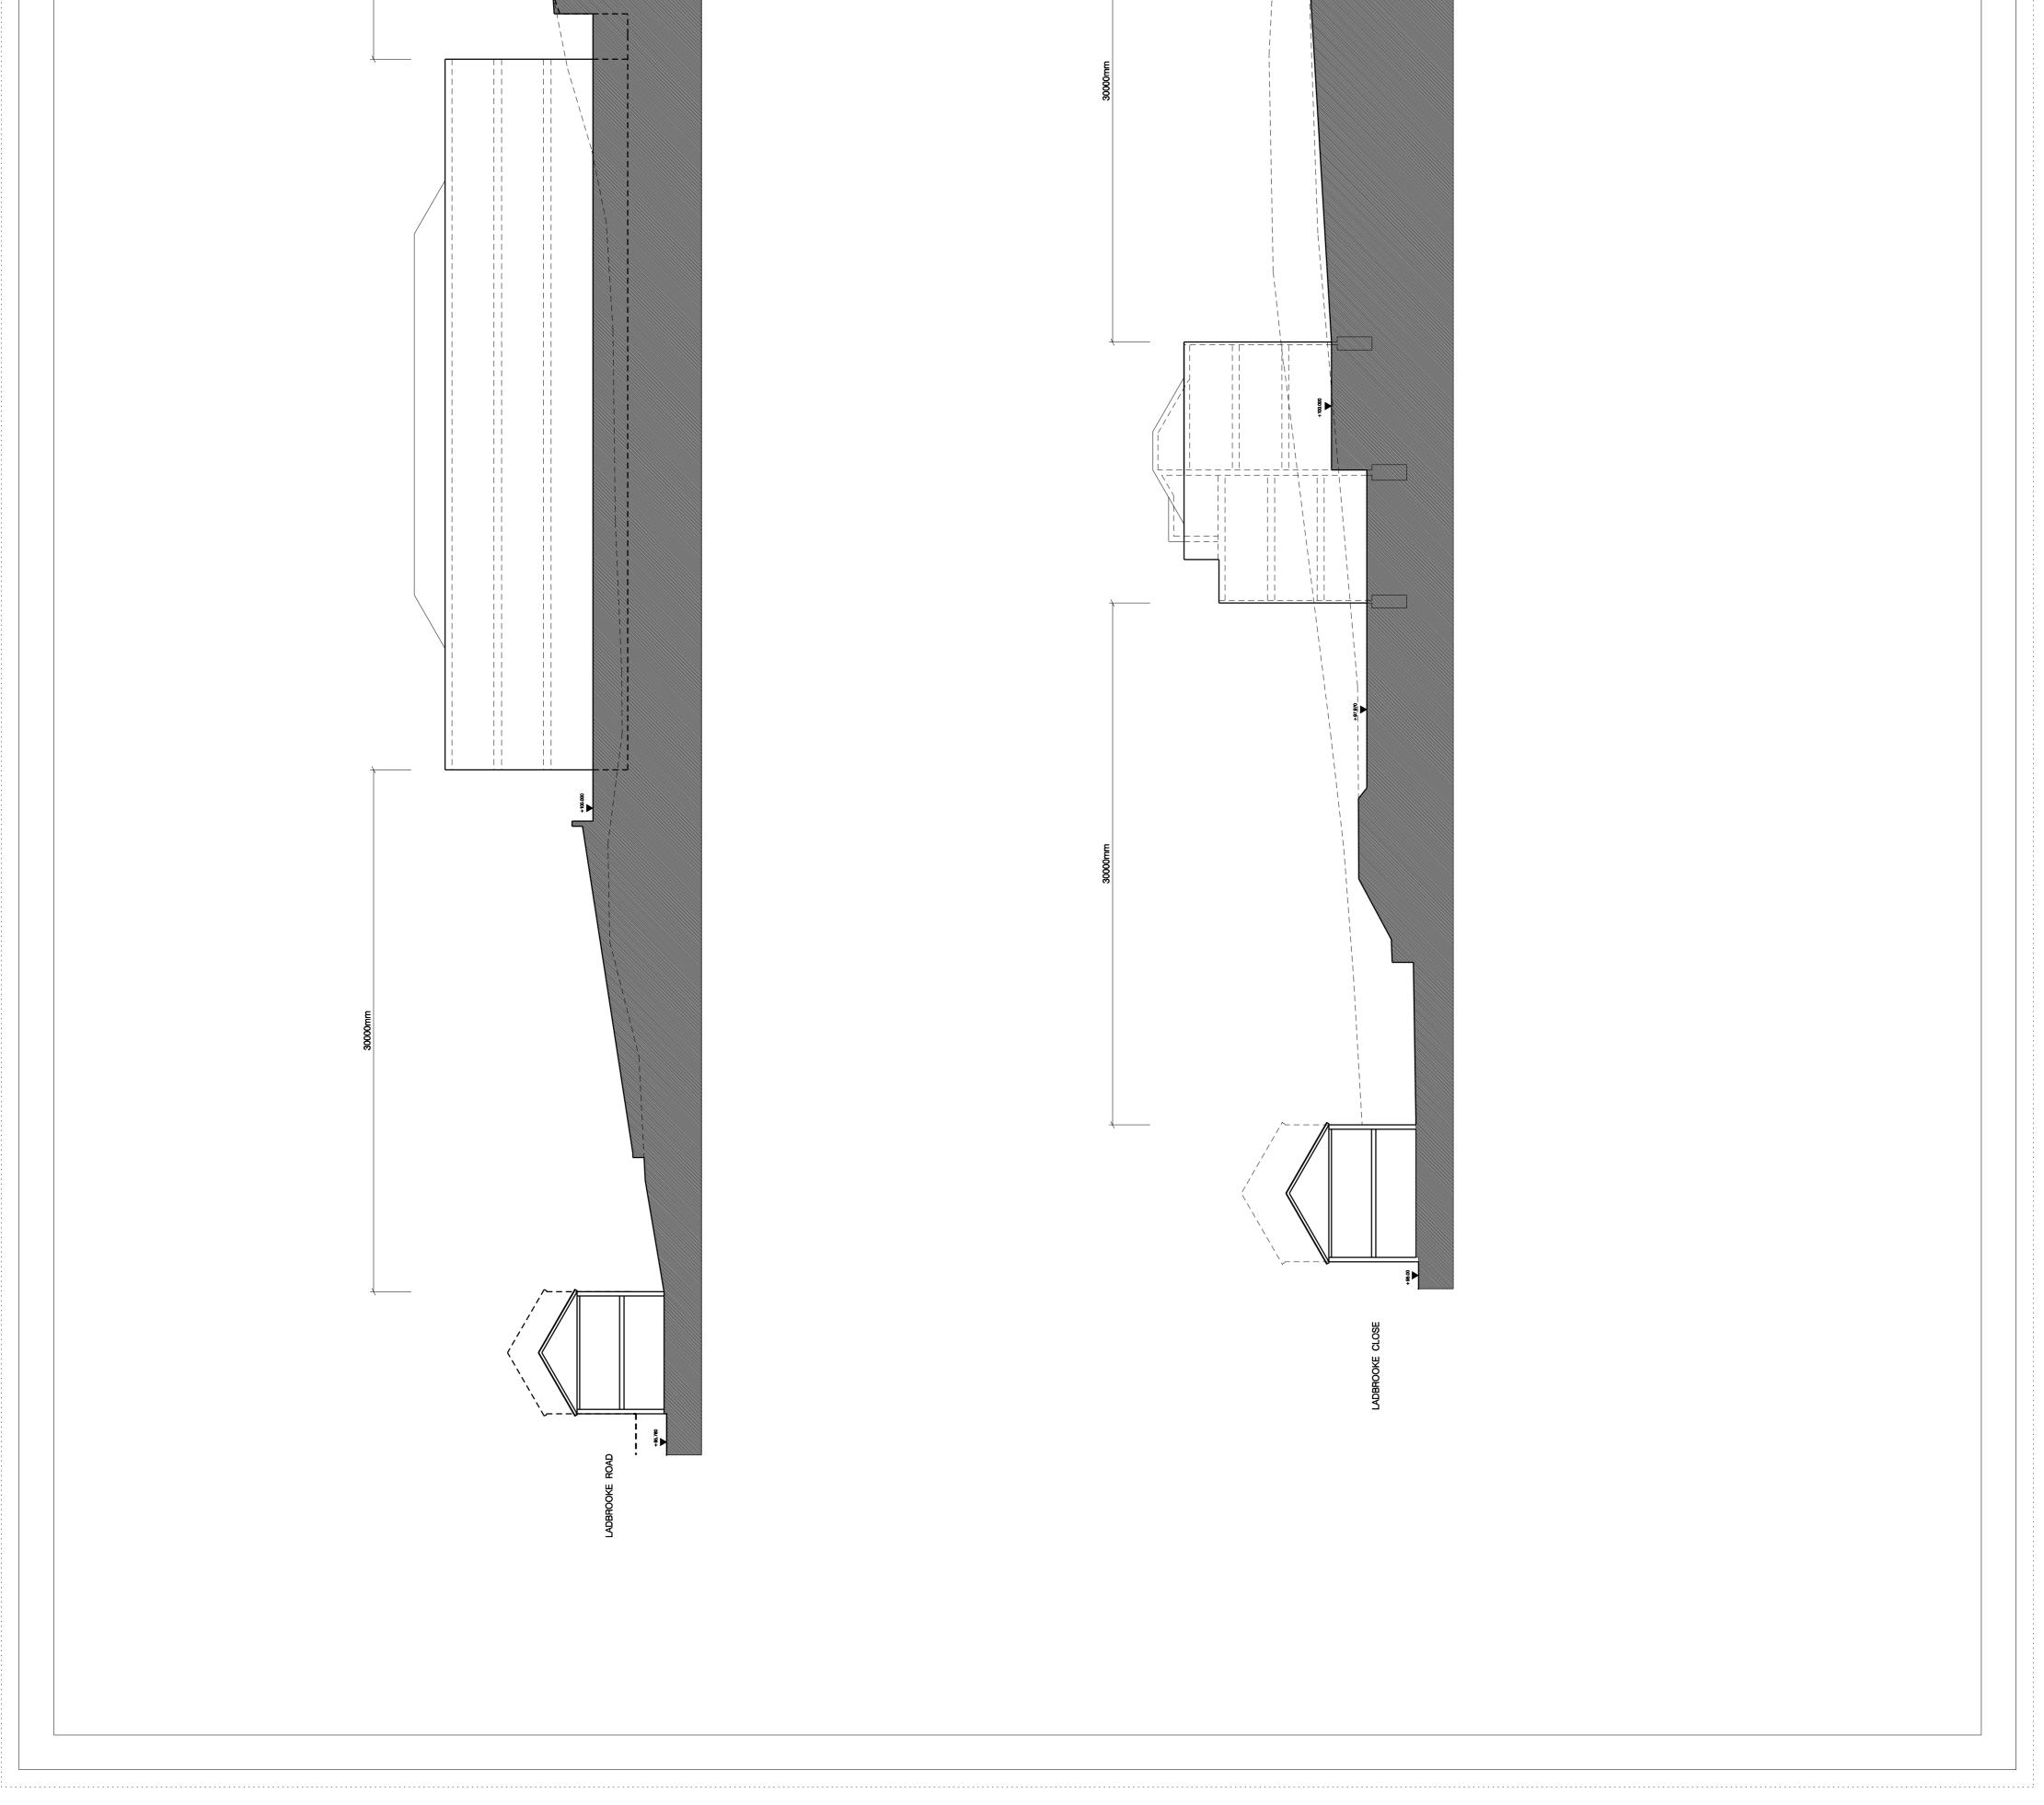


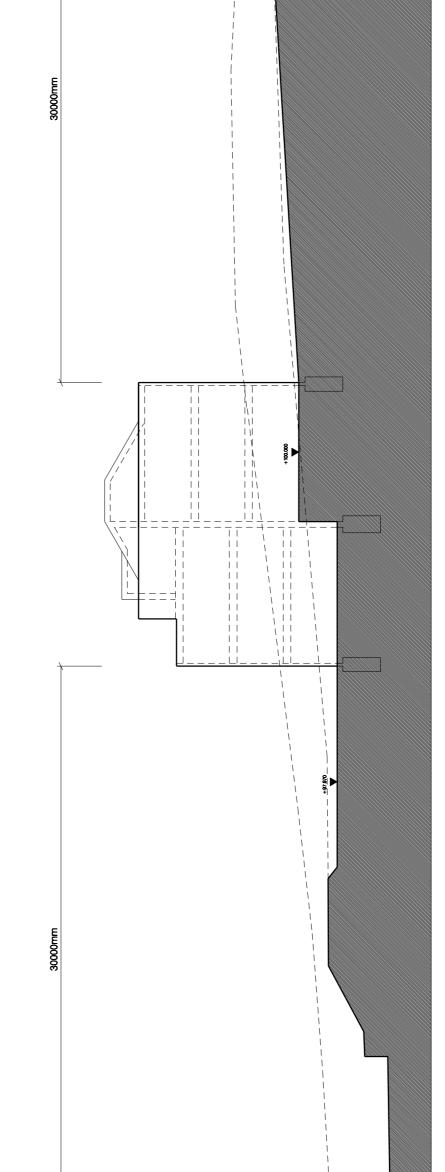

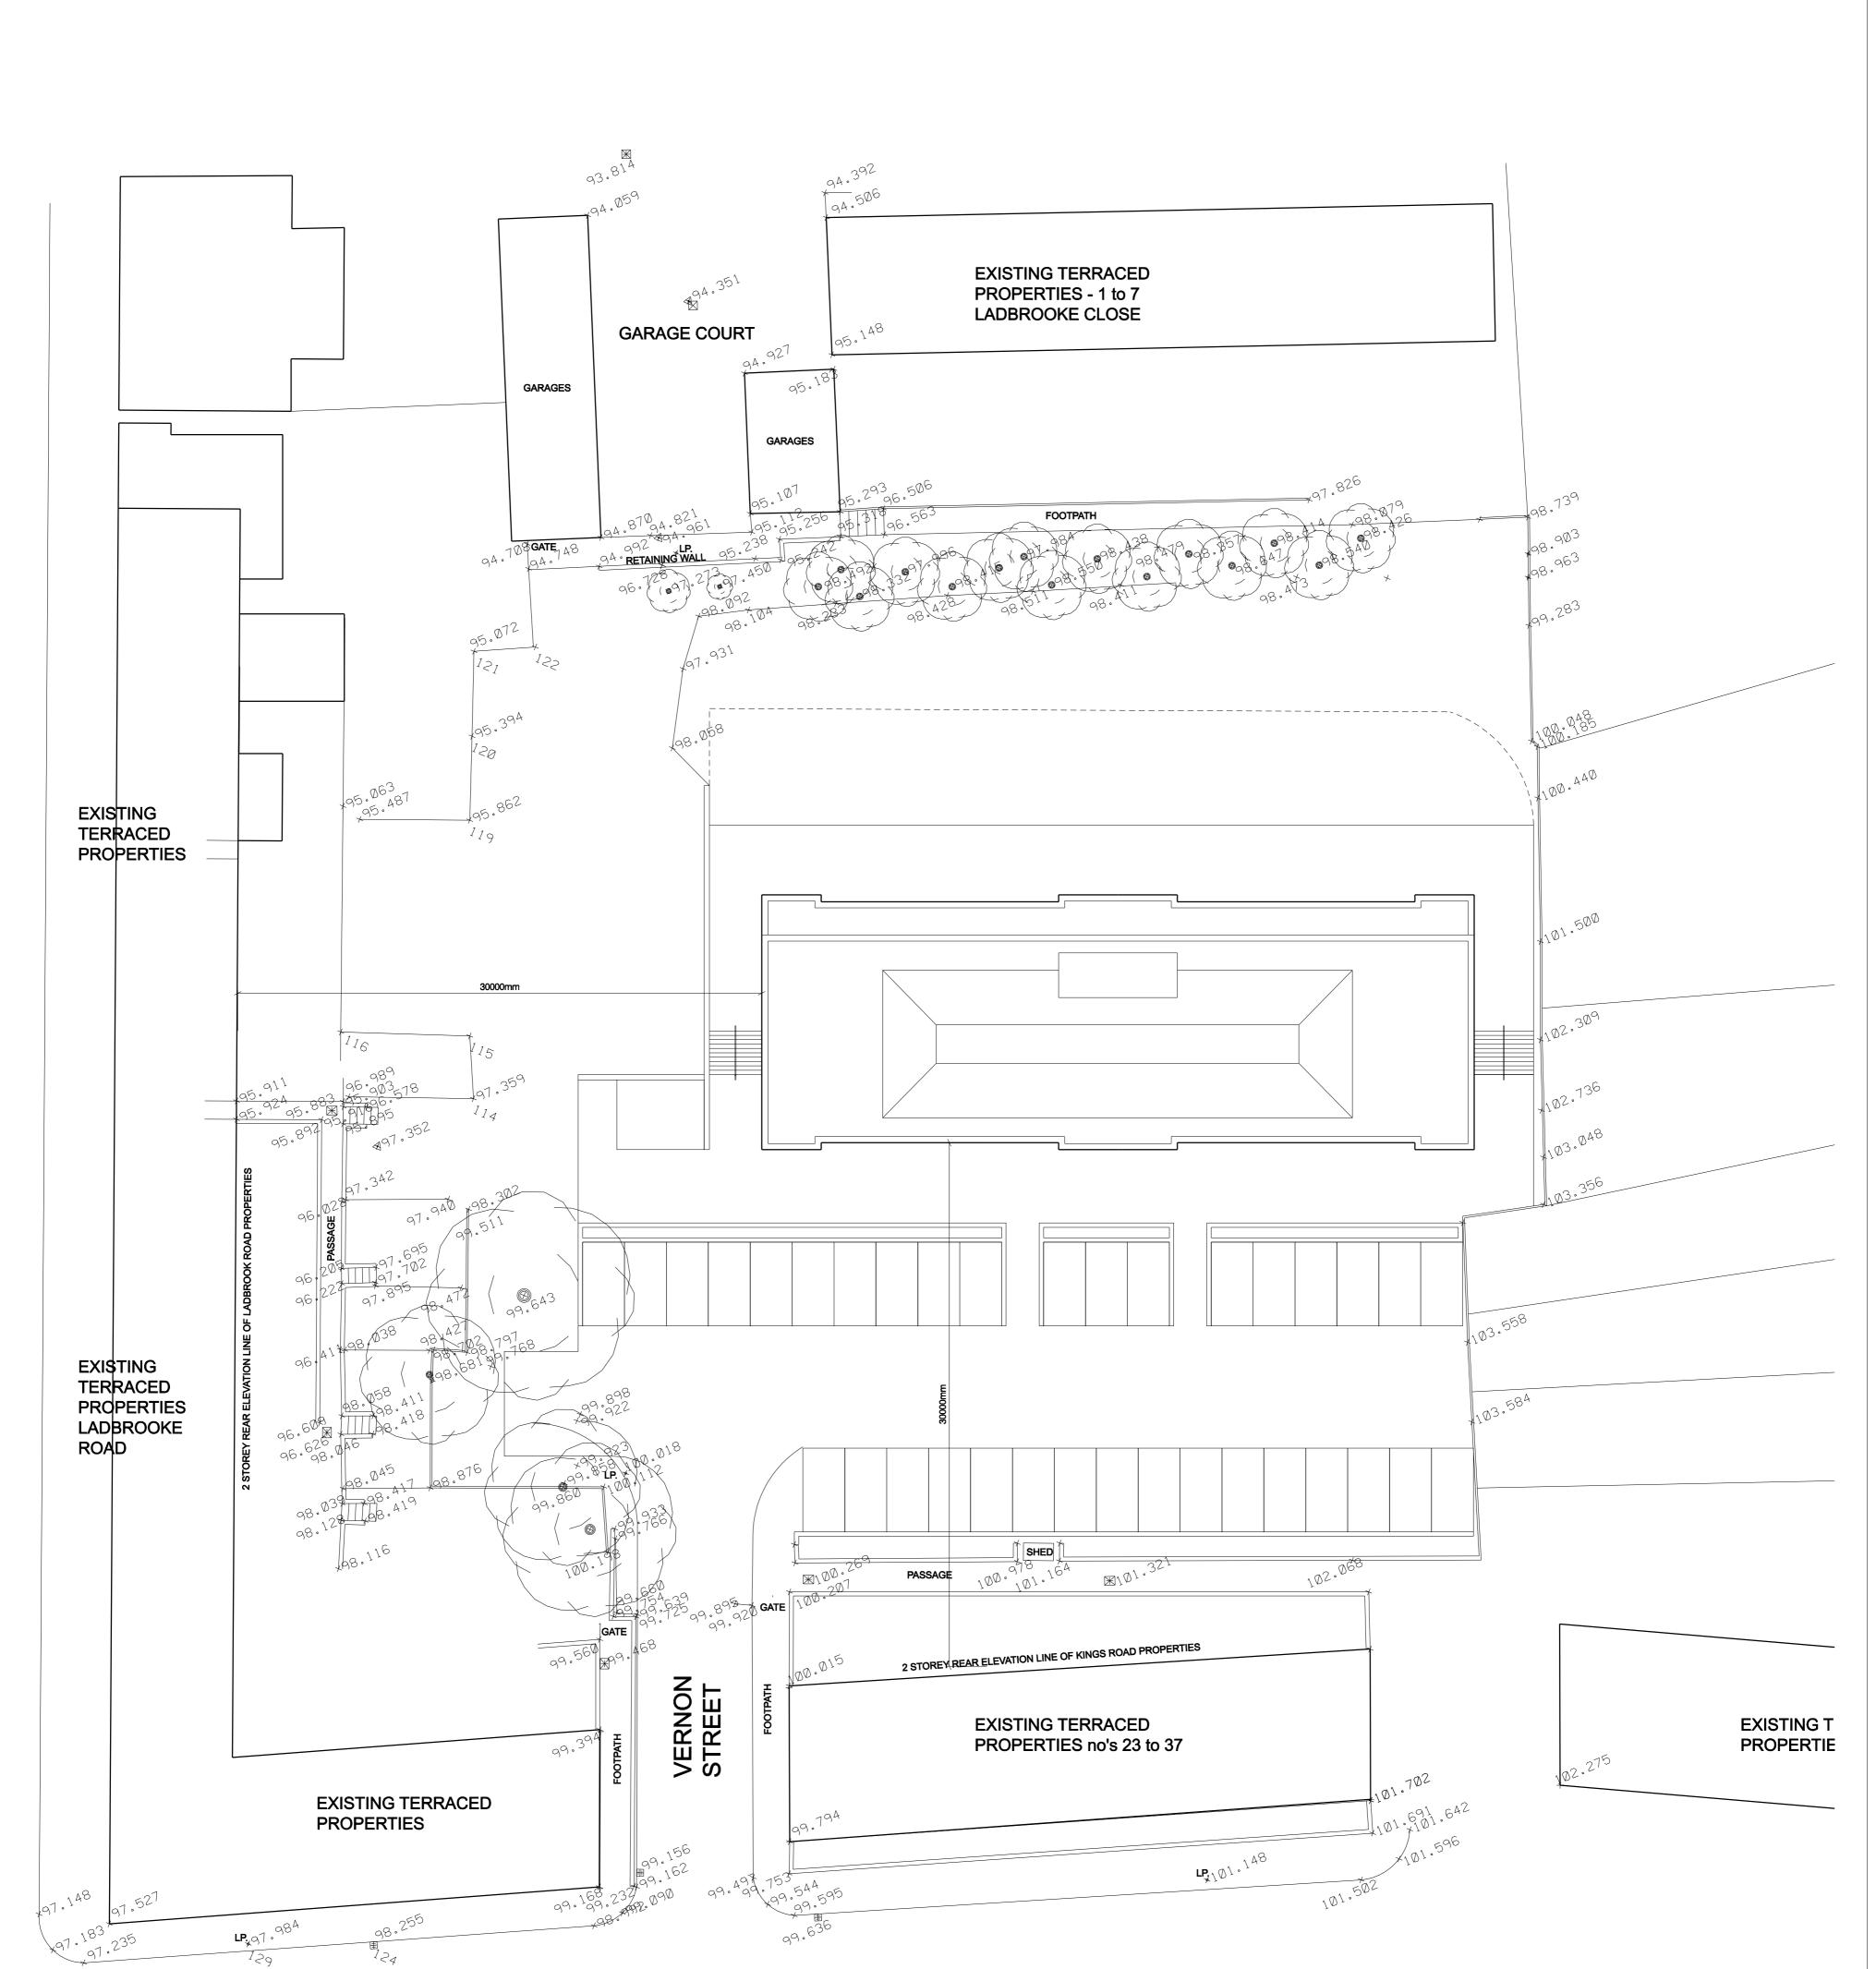

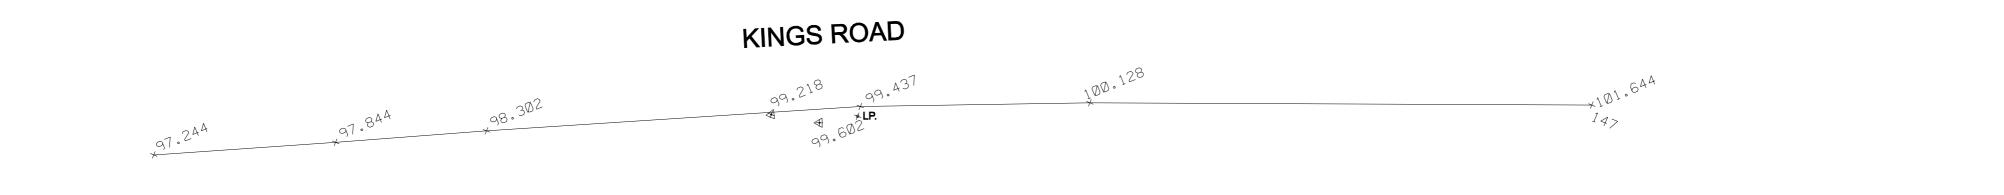

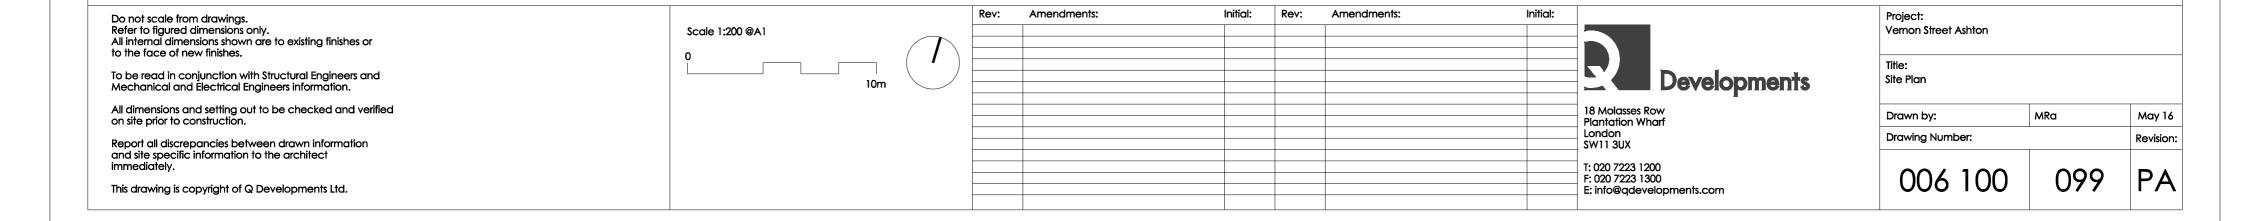

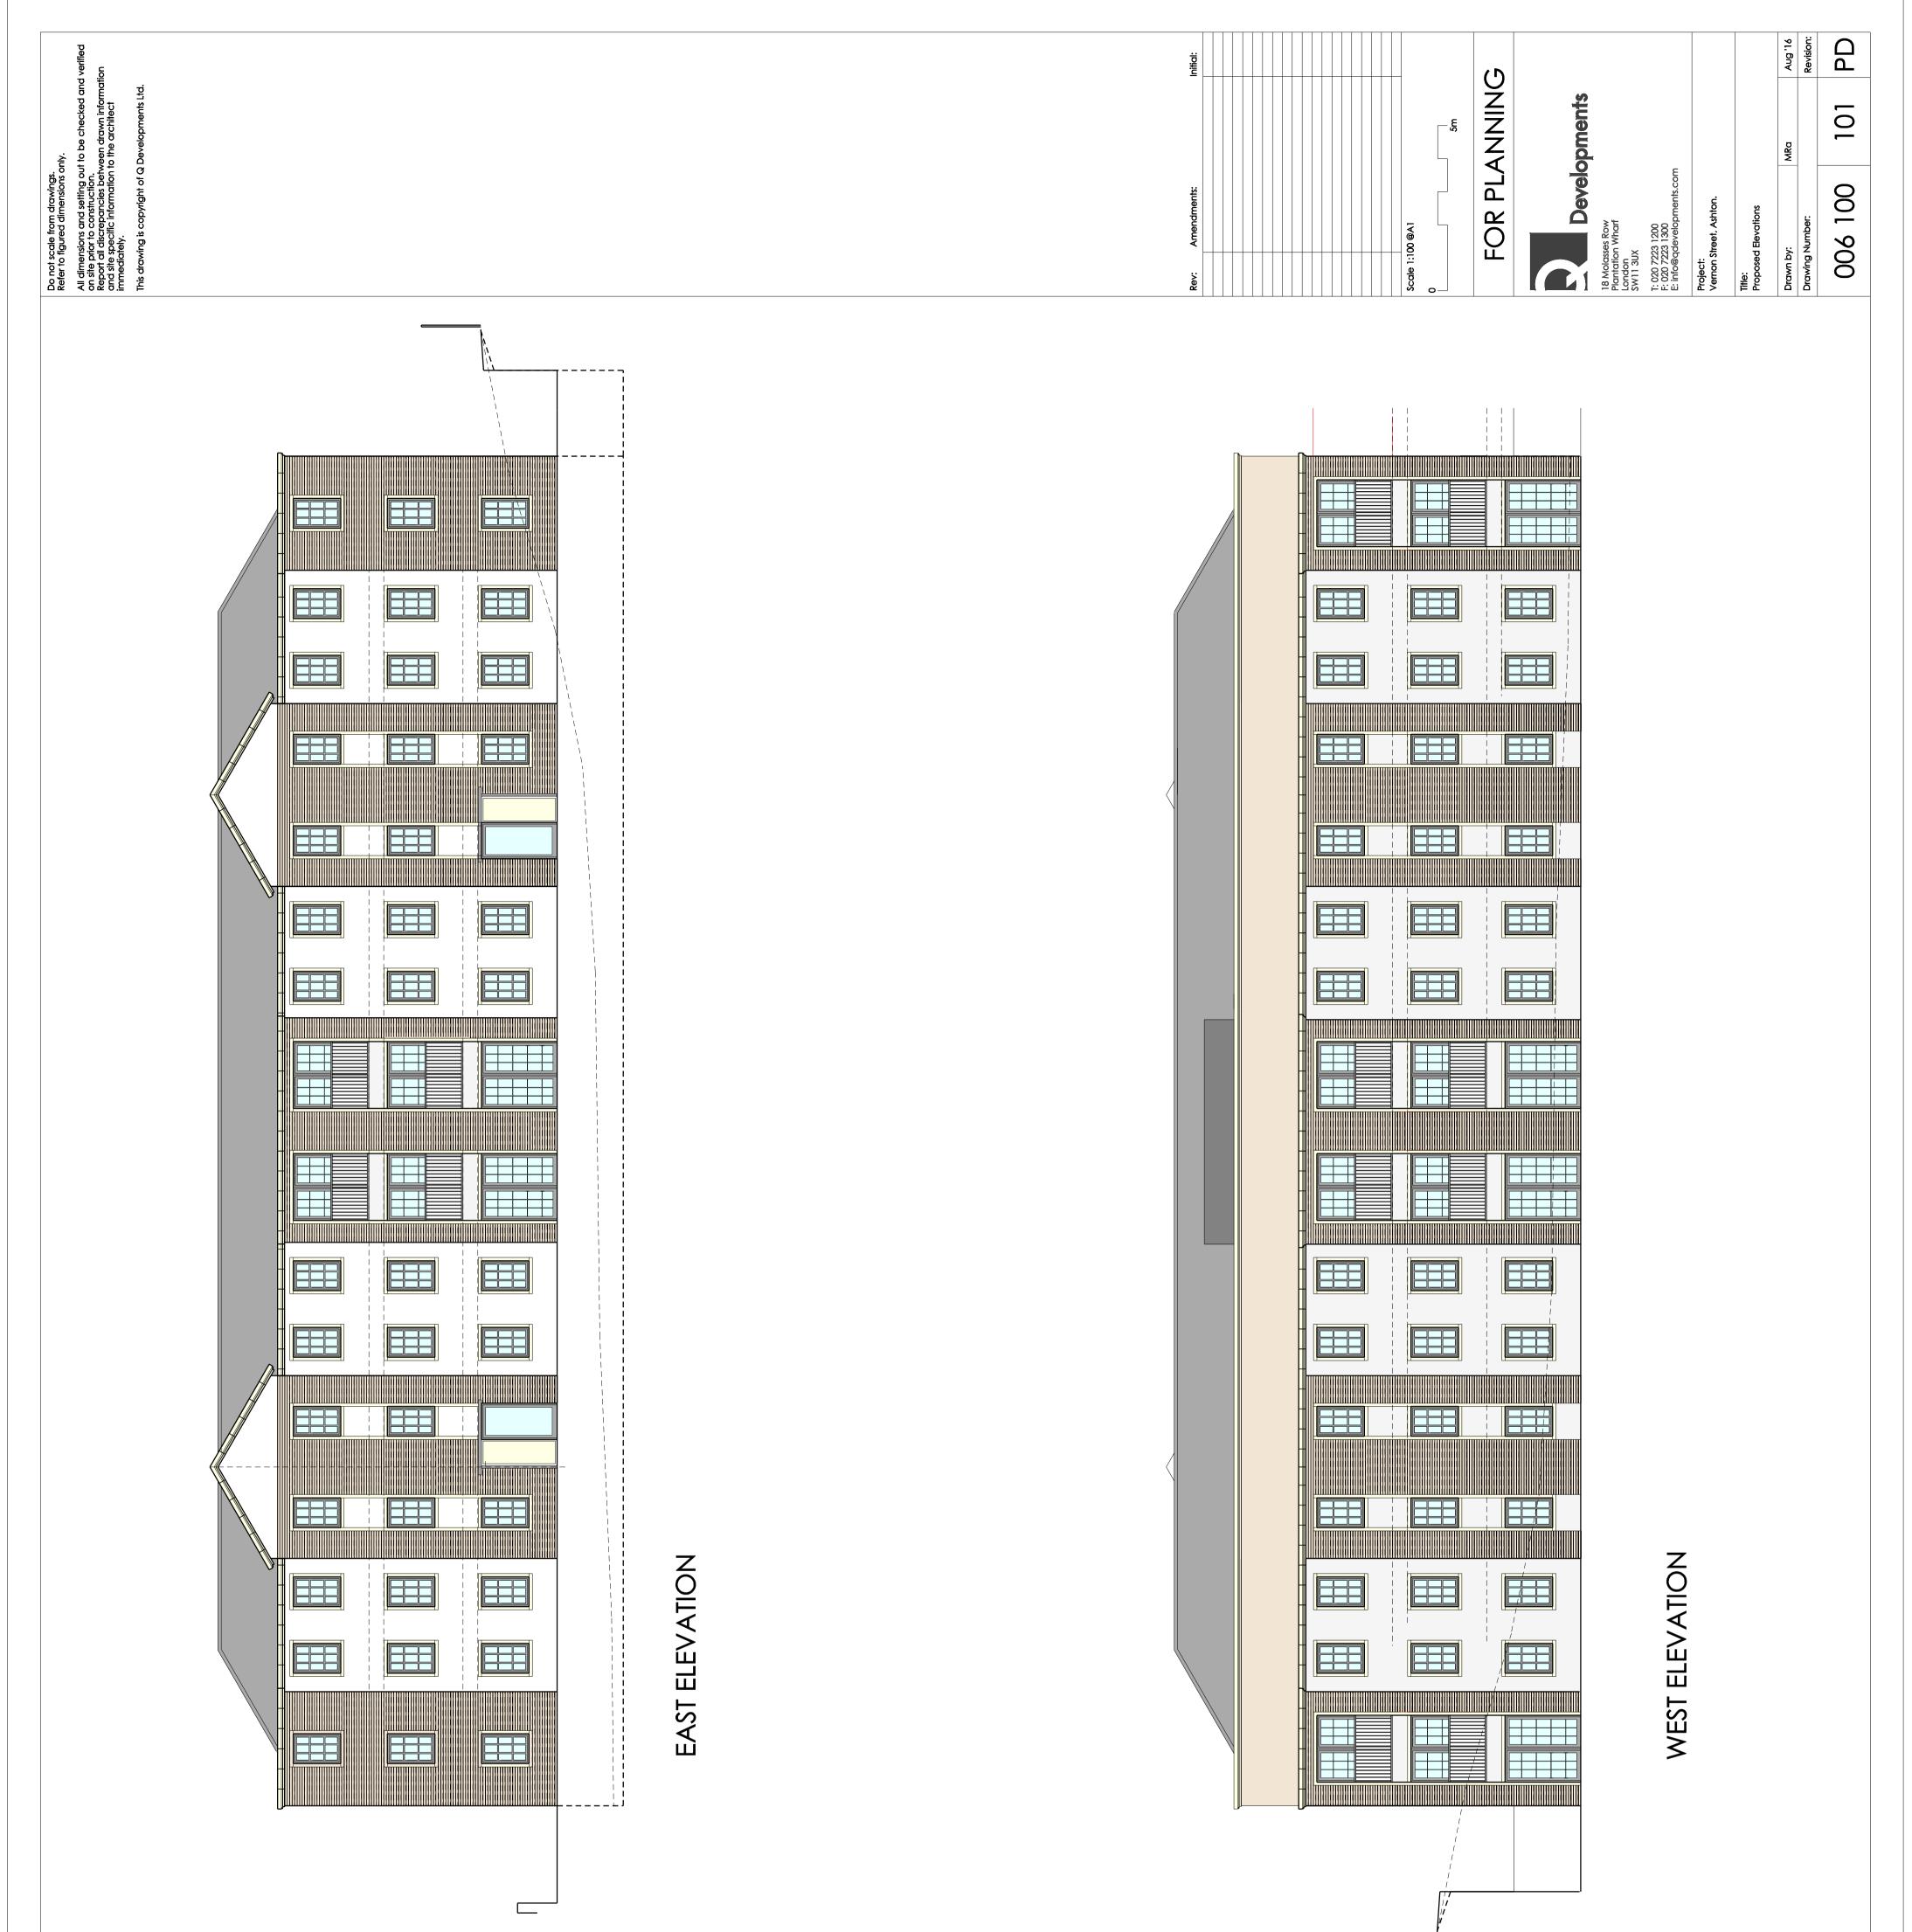



Application Number: 15/00063/FUL

Photo 1



Photo 2







Photo 4

