


Proposed Section A-A

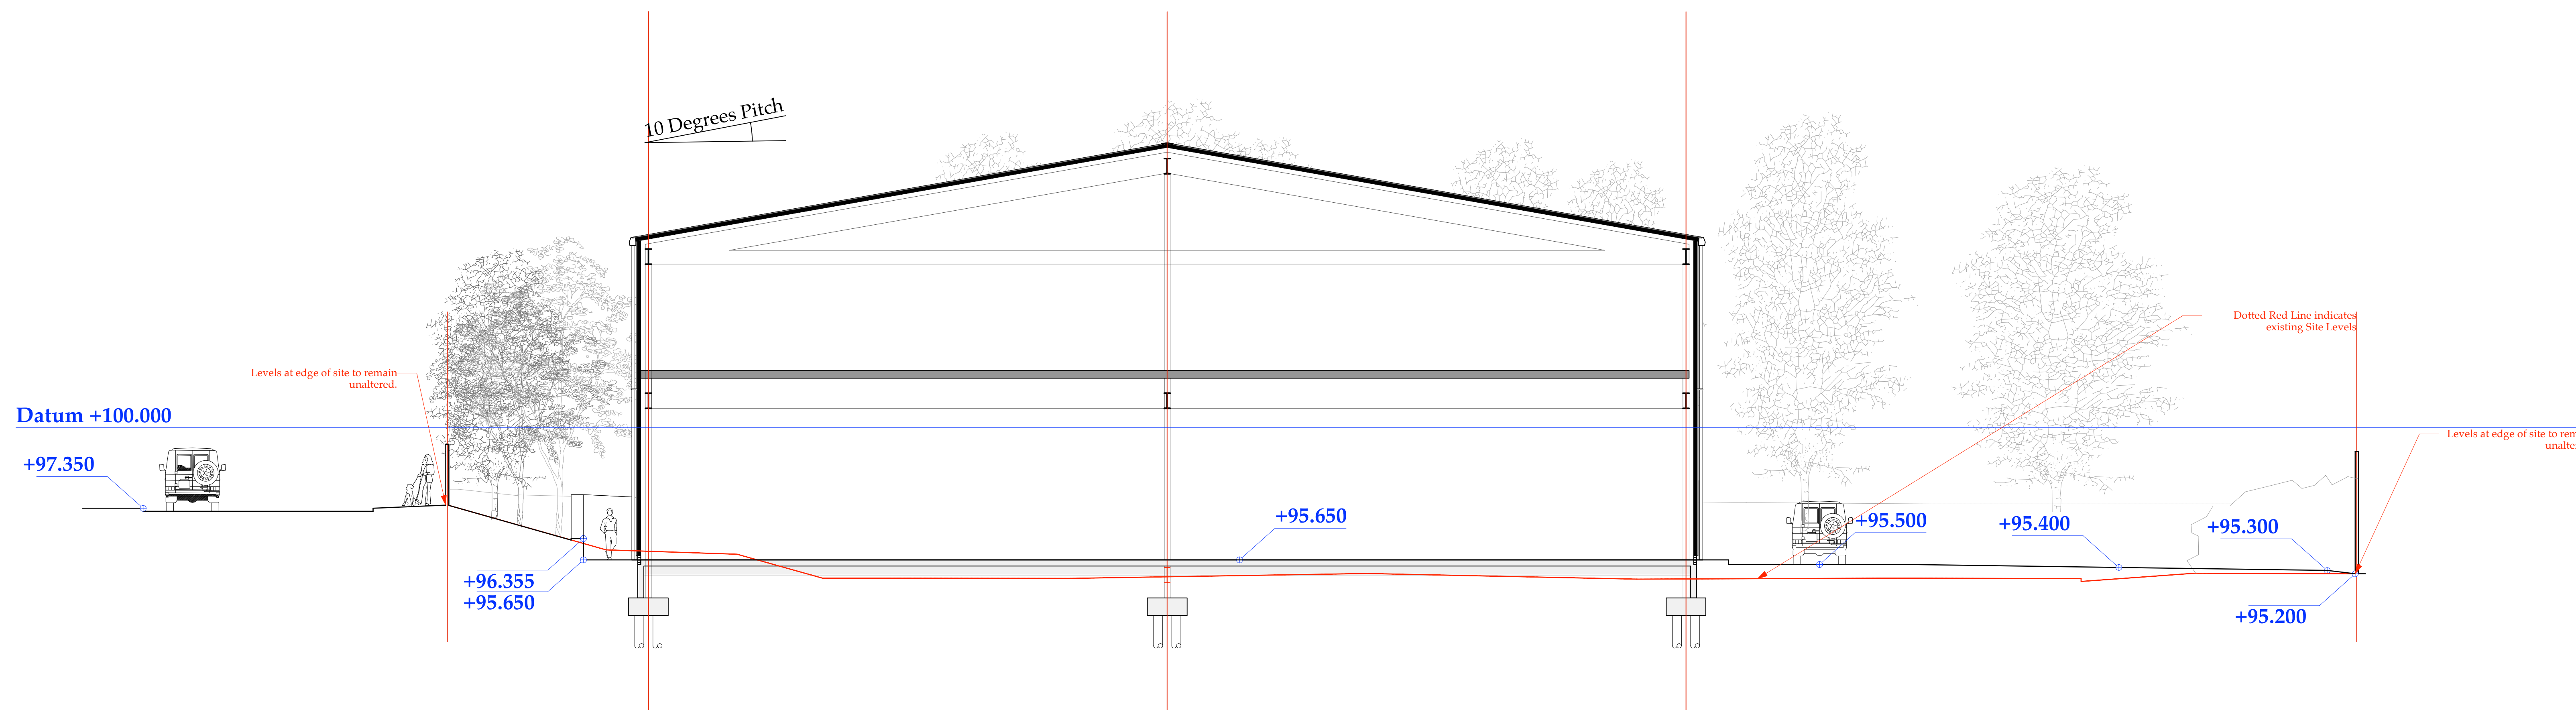

Proposed Section B-B



Proposed Section C-C

Rev A: 24.01.23
Page size and scale amended

FOR: PLANNING
CHECKED BY: AJ | DRAWN BY: MS
SCALE: 1:100
PAPER SIZE: A0
JOB: 522 GLOBE LANE

2.300_RevA

FIRST ISSUE: 31.10.11

PROPOSED SITE SECTIONS