



Key Plan 1:1500 Location of Substation

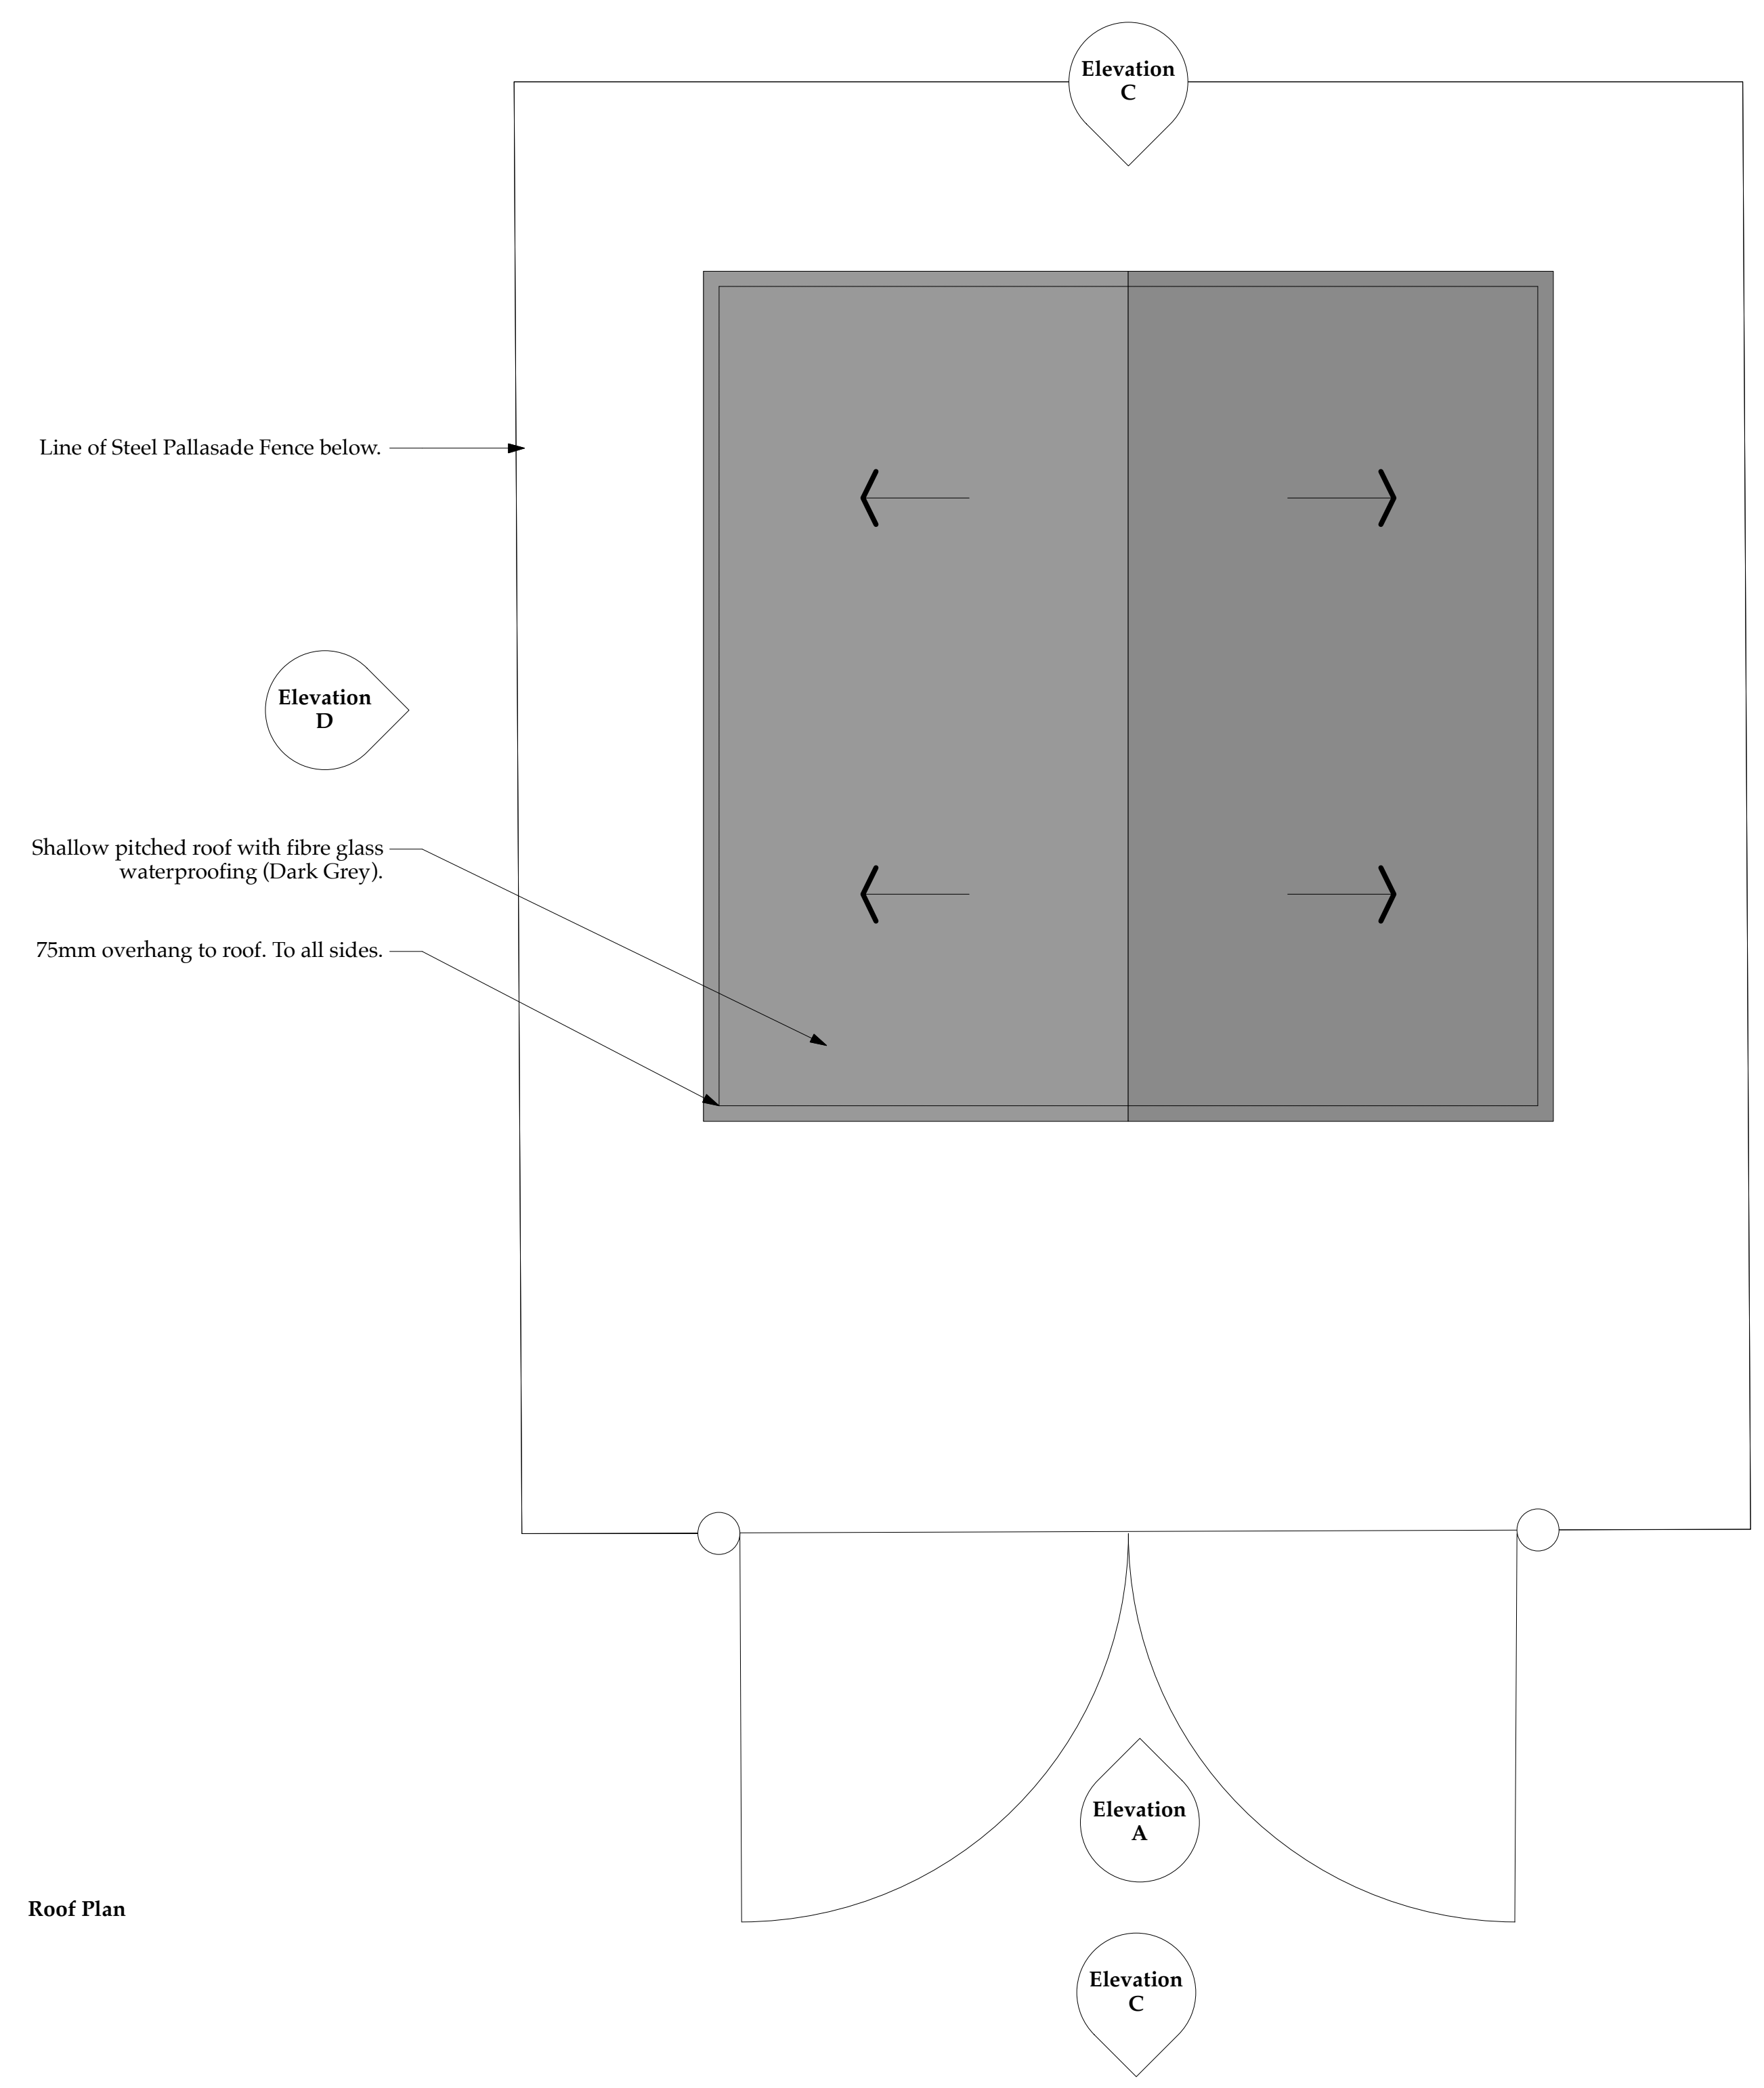

Roof Plan

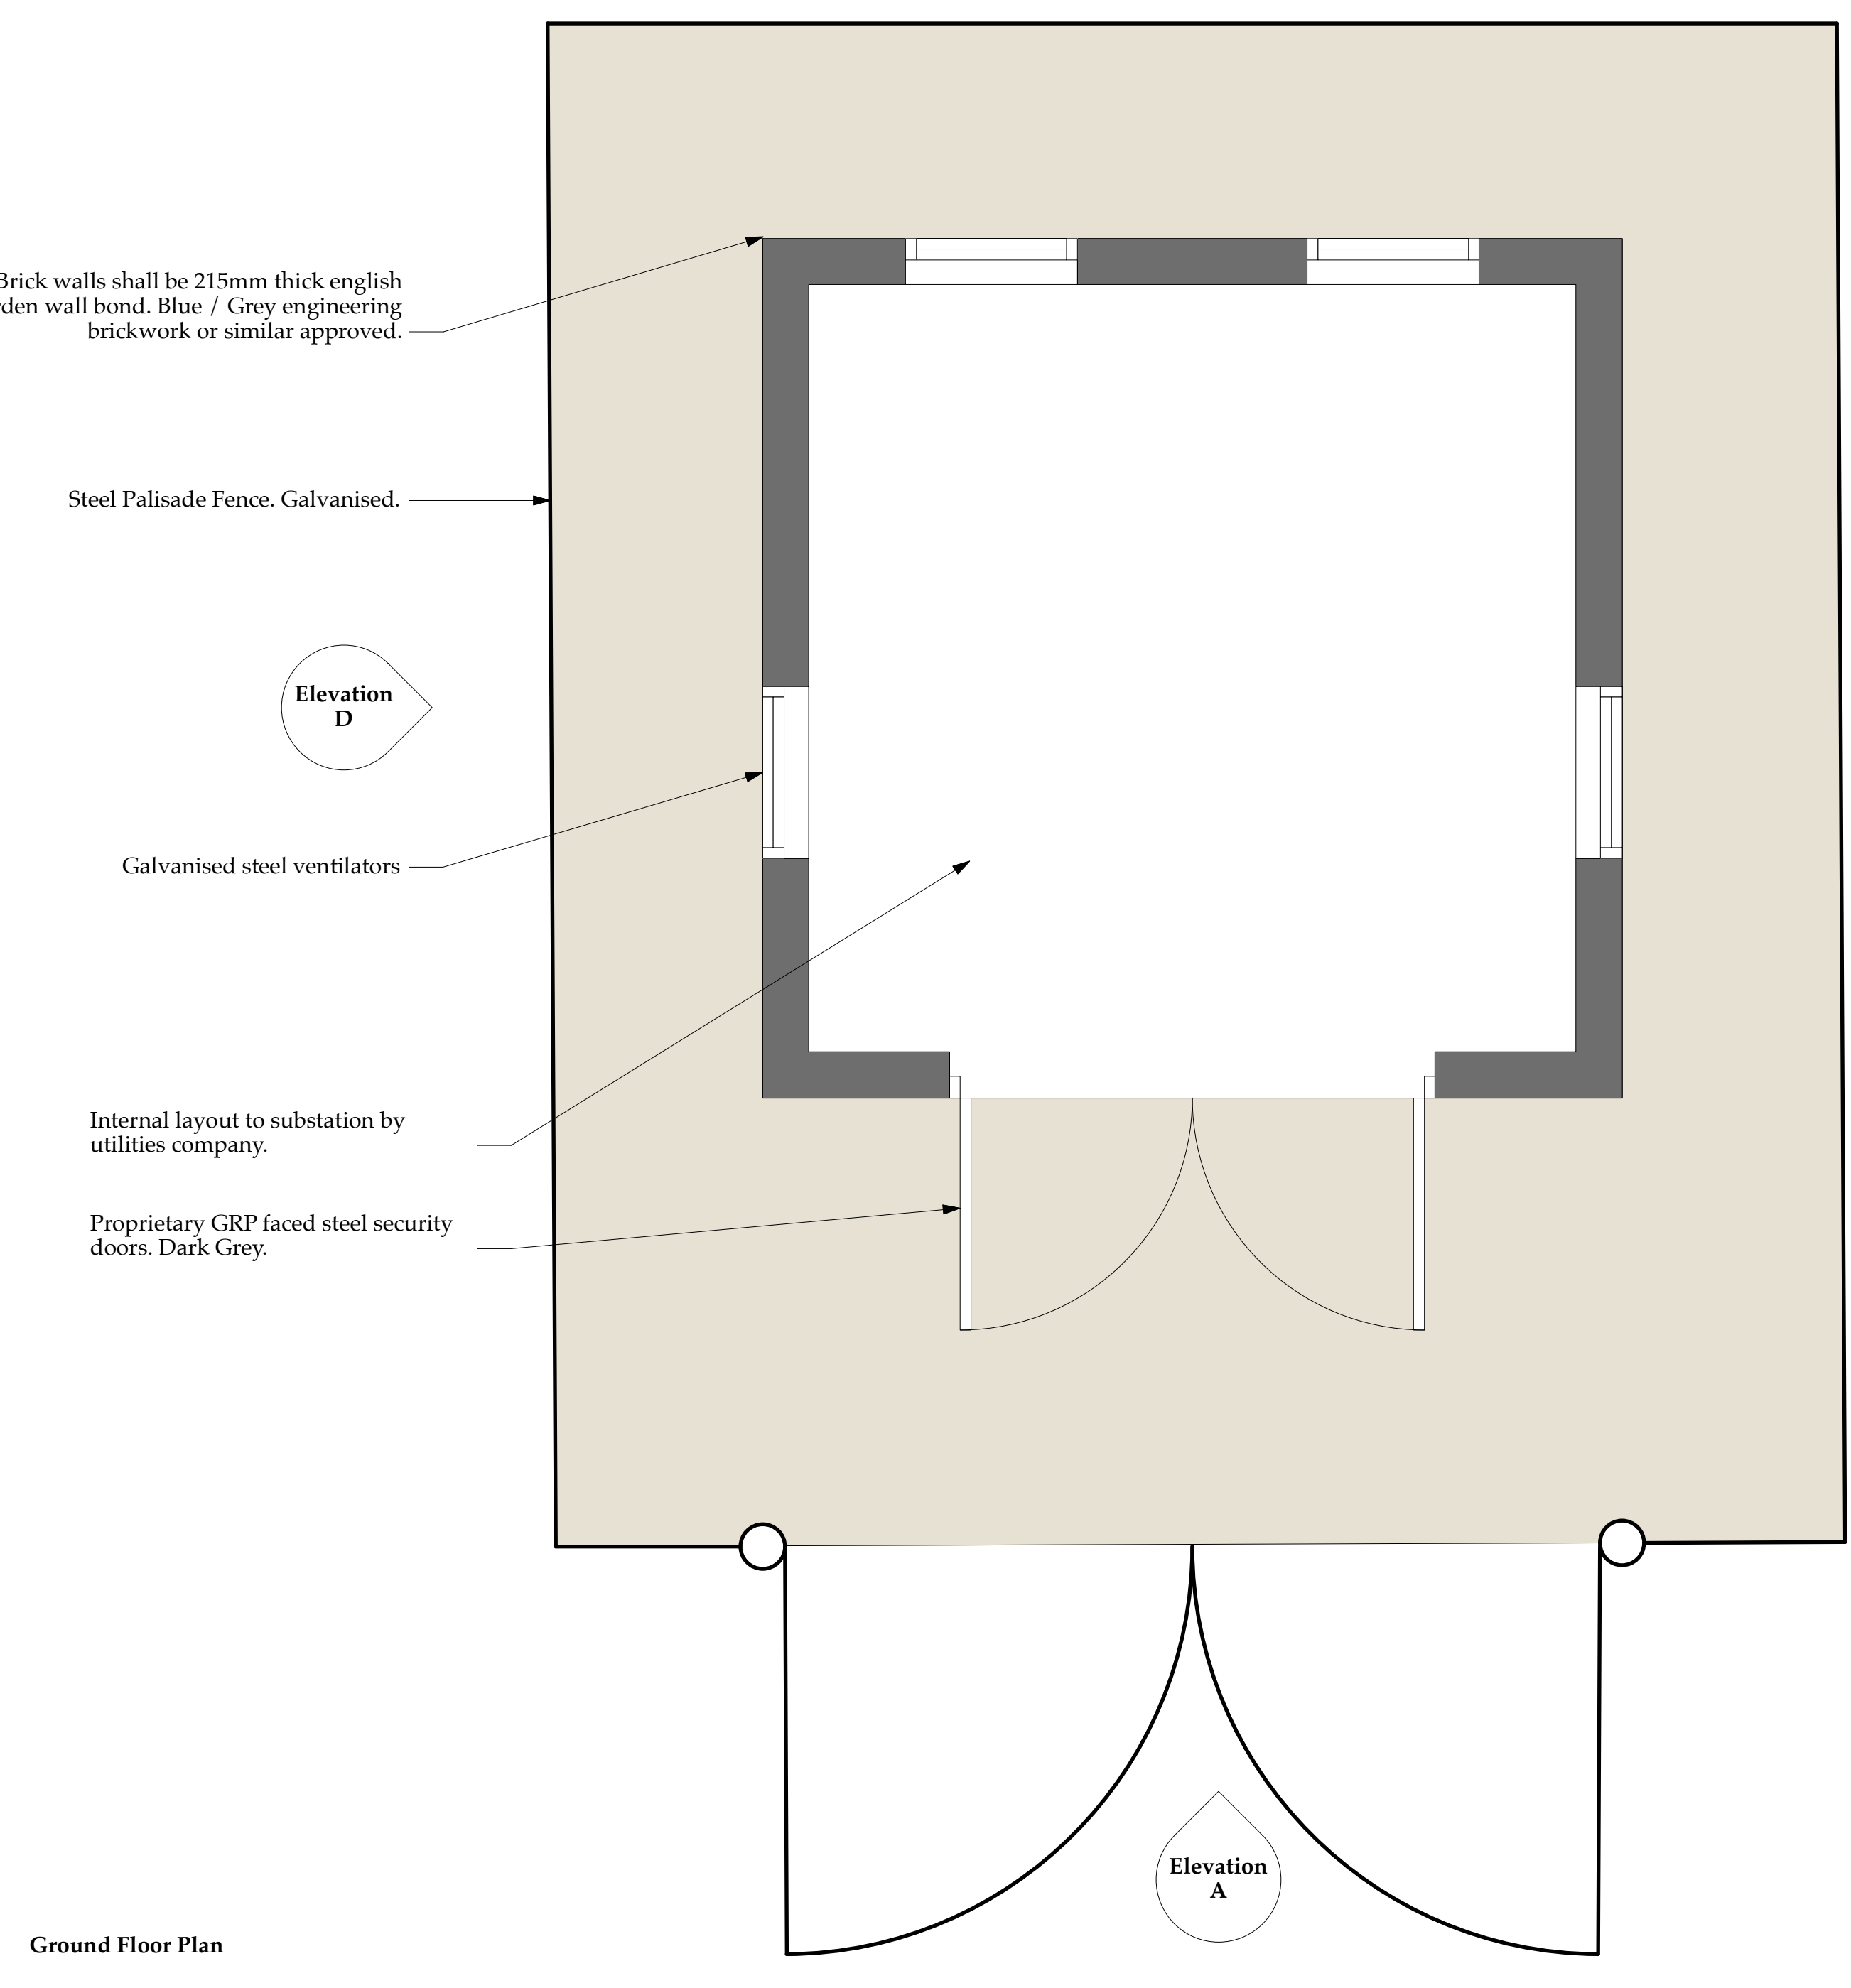

Ground Floor Plan

