




- NOTES:**
1. Do not scale from this drawing.
 2. Always work to noted dimensions.
 3. All dimensions are in millimetres unless otherwise stated.
 4. All setting out, levels and dimensions to be agreed on site.
 5. The dimensions of all materials must be checked on site before being laid out.
 6. This drawing must be read with the relevant specification clauses and detail drawings.
 7. Order of construction and setting out to be agreed on site.

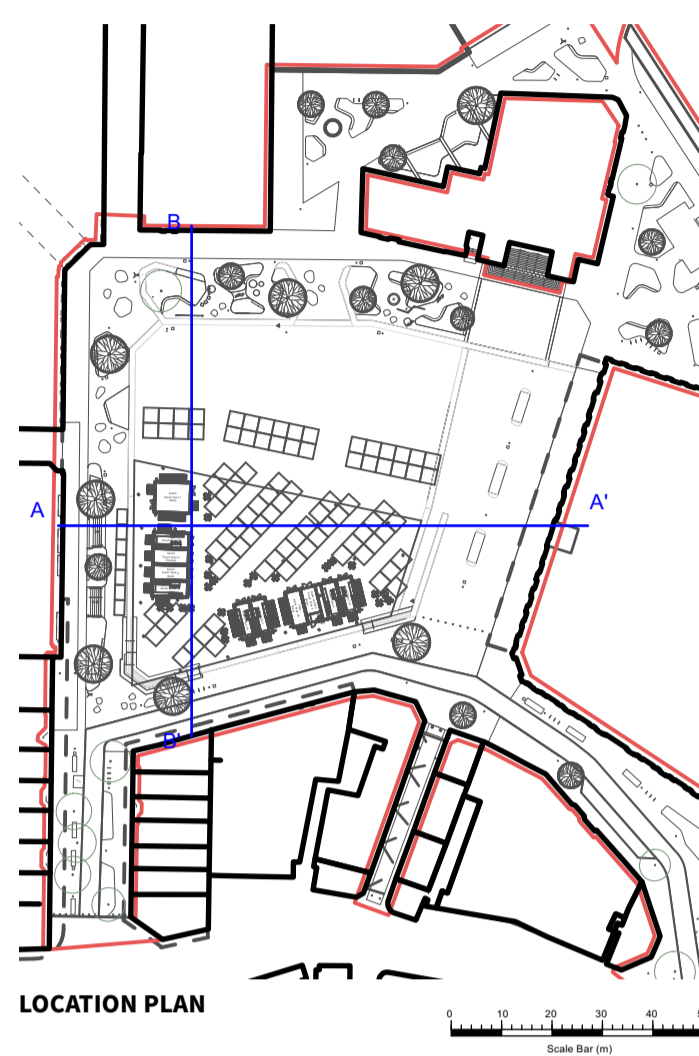

1 Section Elevation A-A
Scale: 1:150

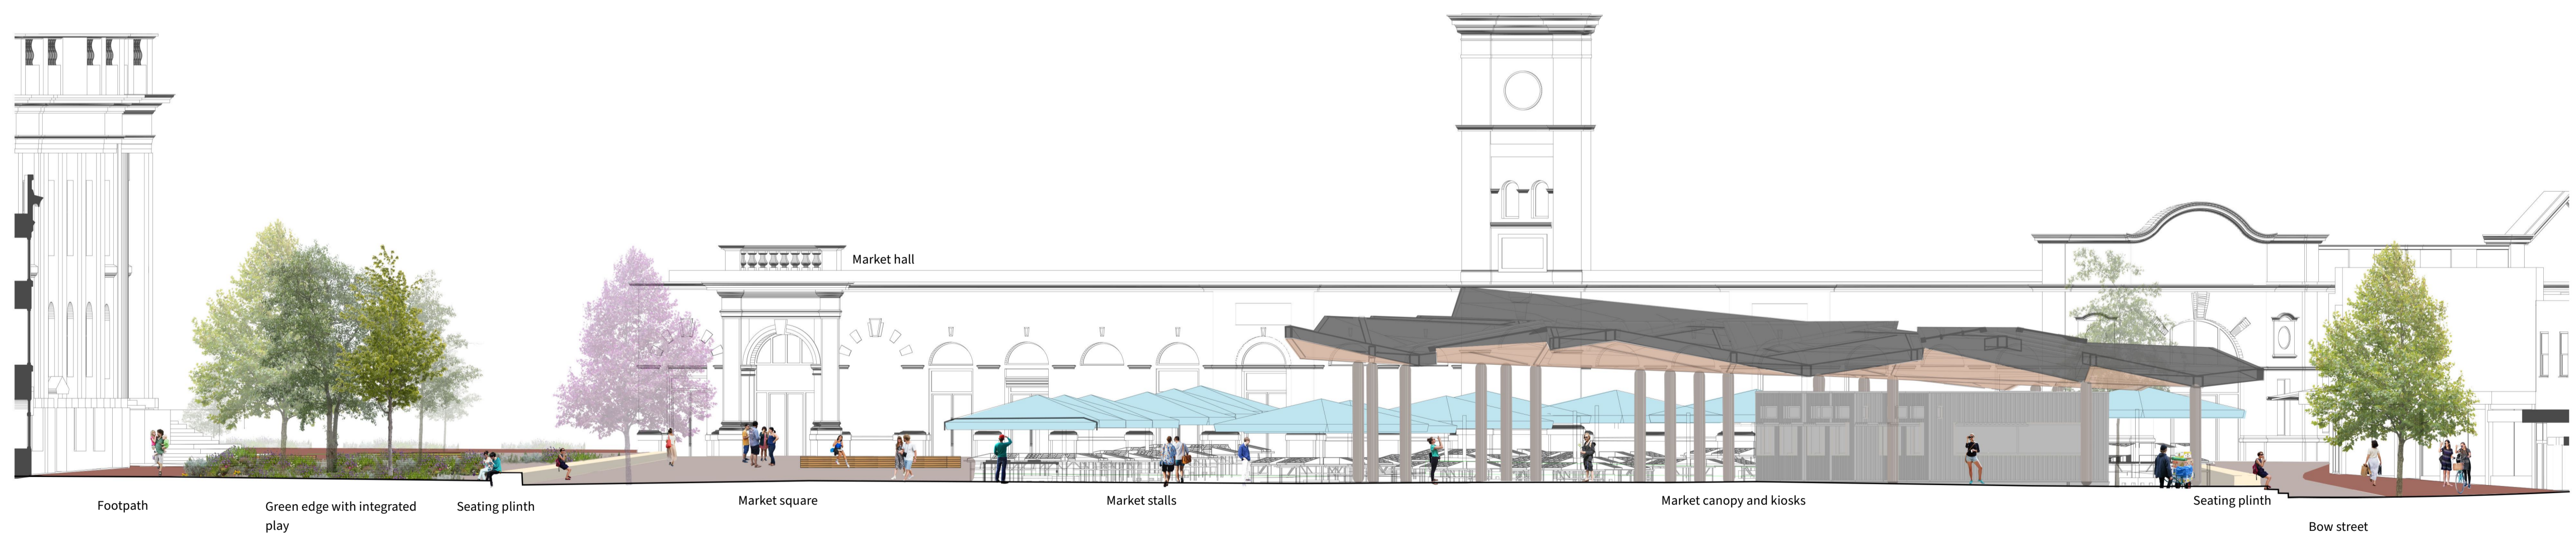

2 Section Elevation B-B
Scale: 1:150

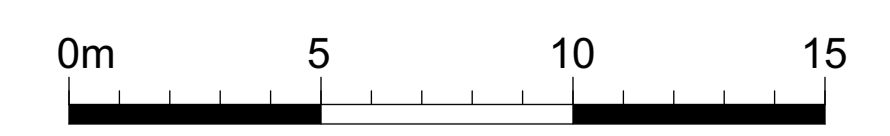

Revision	Date	Description	Drawn	Apprvd.
P01	16/06/23	Planning Issue	CS	AM

Planit I.E. Limited
 Manchester | London | Liverpool | Leeds | Standish
 E: info@planit-ie.com W: planit-ie.com

MANCHESTER
 2 Back, Grafton St.,
 Altrincham,
 WA14 1DY
 T: 0161 928 9281

Client Tameside Metropolitan Borough Council

Project Ashton Market Square

Drg Title Typical Market Square Section Elevations

Created on 04/04/23 **Created by** CS **Approved by** AM

Scale 1:150 **Size** A1 **Workstage** RIBA Stage 3 **Status** Planning

Drg No. 3104-PLA-XX-XX-L-3003 **Suitability** S4 **Revision** P01