

Notes




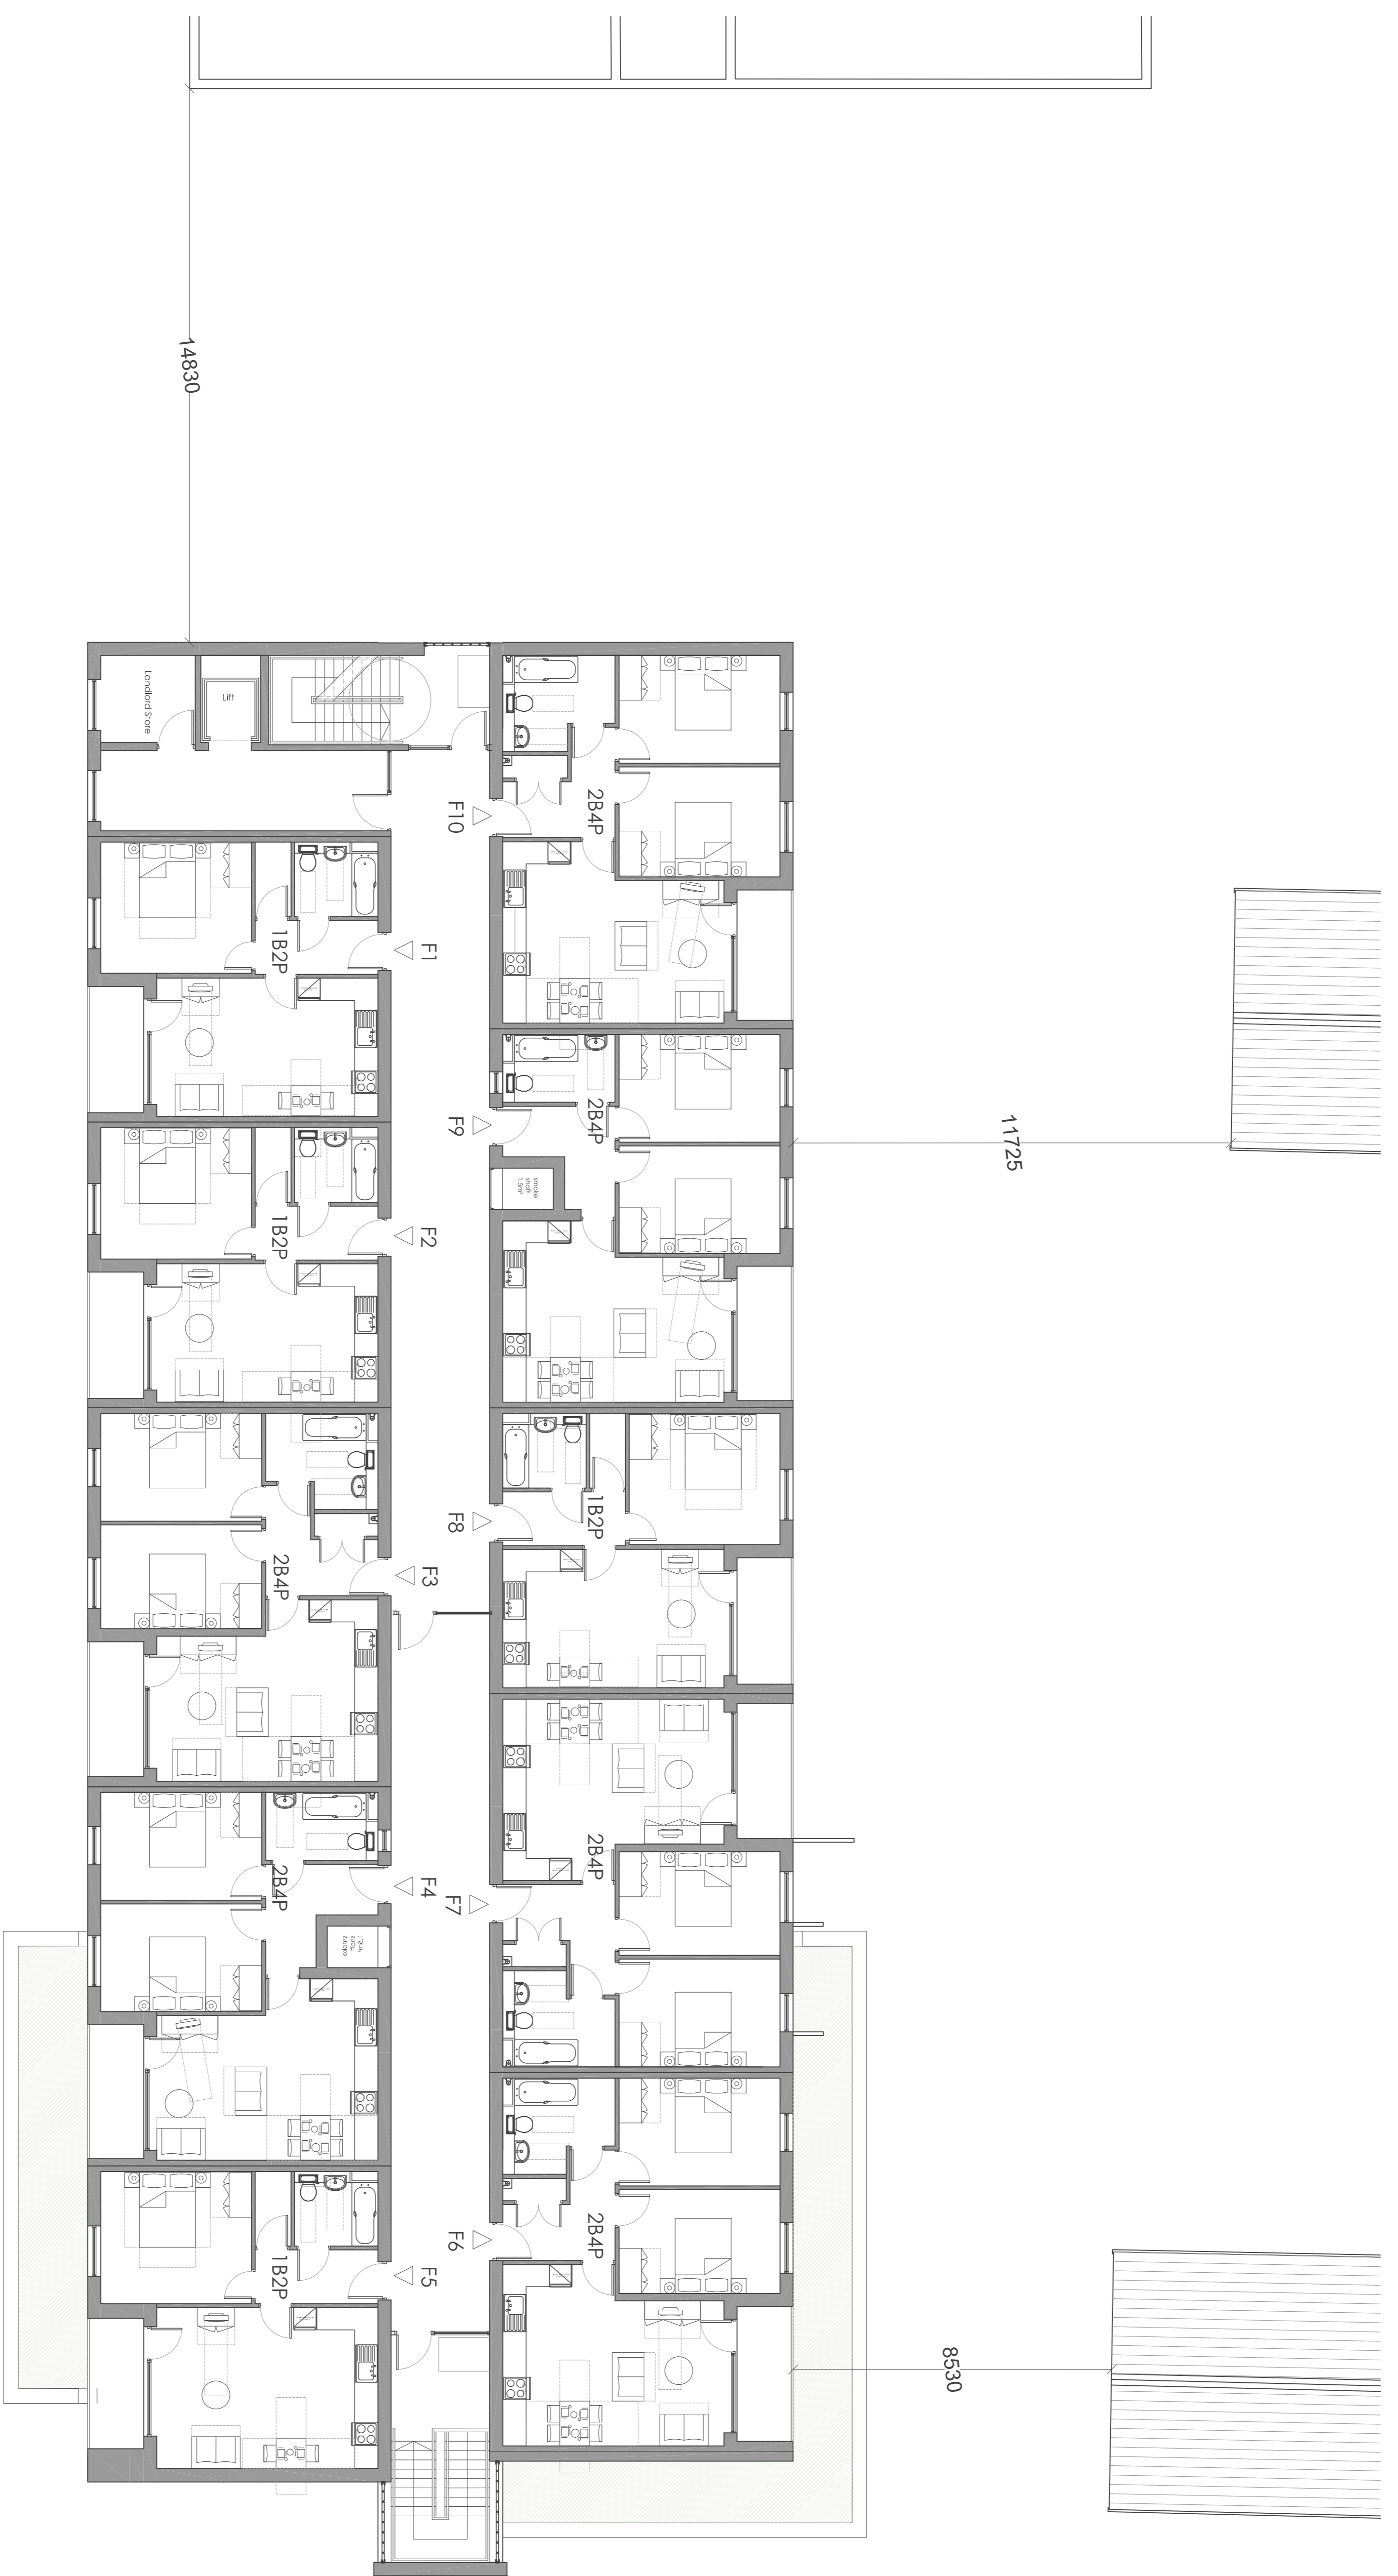

Proposed First Floor 1:100

14830
11725
8530

C	Concept	G	Contract
D	Planning	J	Construction
E	Building Regs	L	As Built
F	Tender	SK	Sketch

JDA ARCHITECTS

info@jda-architects.com
www.jda-architects.com
marchitect: 0161 336 9011
liverpool: 0151 665 0112

ida architects

Client: **Uppal Convenience Stores Limited**

Project: **Former Moss Tavern, Droydsden Road, M34 9SW**

Scale: 100
Date: 01.08.16
Drawn by: CM
Checked by: BJ

Rev	Description	Date	By

