





Lease Area Extents (Scale 1:250)

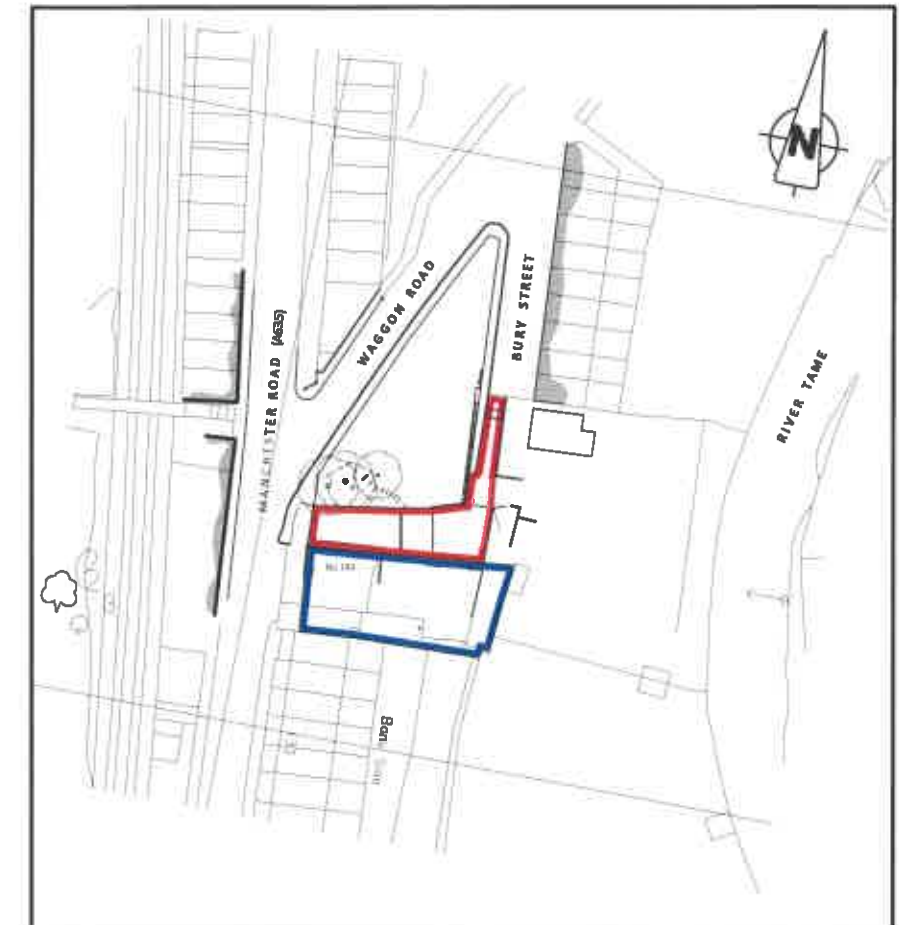

Location Plan (Scale 1:1250)

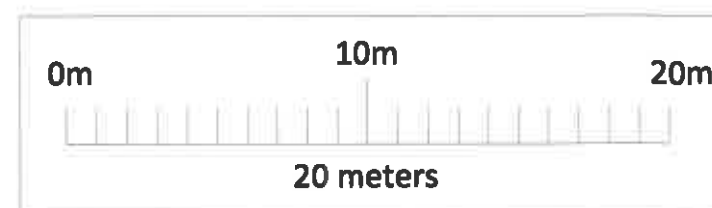

Contents edged red: 303sqm(3261sqft) or thereabouts.

revision A : Red edging extended and blue shading removed 03/07/2017

**Cordingleys**  
 Chartered Surveyors & Estate Agents  
 Established 1788  
 48 Wellington Road  
 Ashton-under-Lyne OL6 6DQ  
 Professional Services T: 0161 330 0432 F: 0161 330 1509  
 Estate Agents T: 0161 330 4800 F: 0161 330 2760  
 surveys@cordingleys.co.uk estateagents@cordingleys.co.uk

Scale As Shown @ A3

|            |   |           |               |
|------------|---|-----------|---------------|
| Client     | MR S. LEACH.  |           |               |
| Project    | 143 Manchester Road,<br>Mossley,<br>Tameside.<br>LEASE PLAN REFERRED TO:- |           |               |
| Drawn By   | SD  | Date      | February 2017 |
| Checked By |   | Drwg. No. | 3284/04A      |