



GENERAL NOTES
 1. All dimensions are in metres unless otherwise stated.
 2. All levels are in metres.
 3. This drawing is to be read in conjunction with all relevant Engineers and Architect's drawings, Specifications, Reports and Engineering Details.
 4. Do not scale from this drawing.

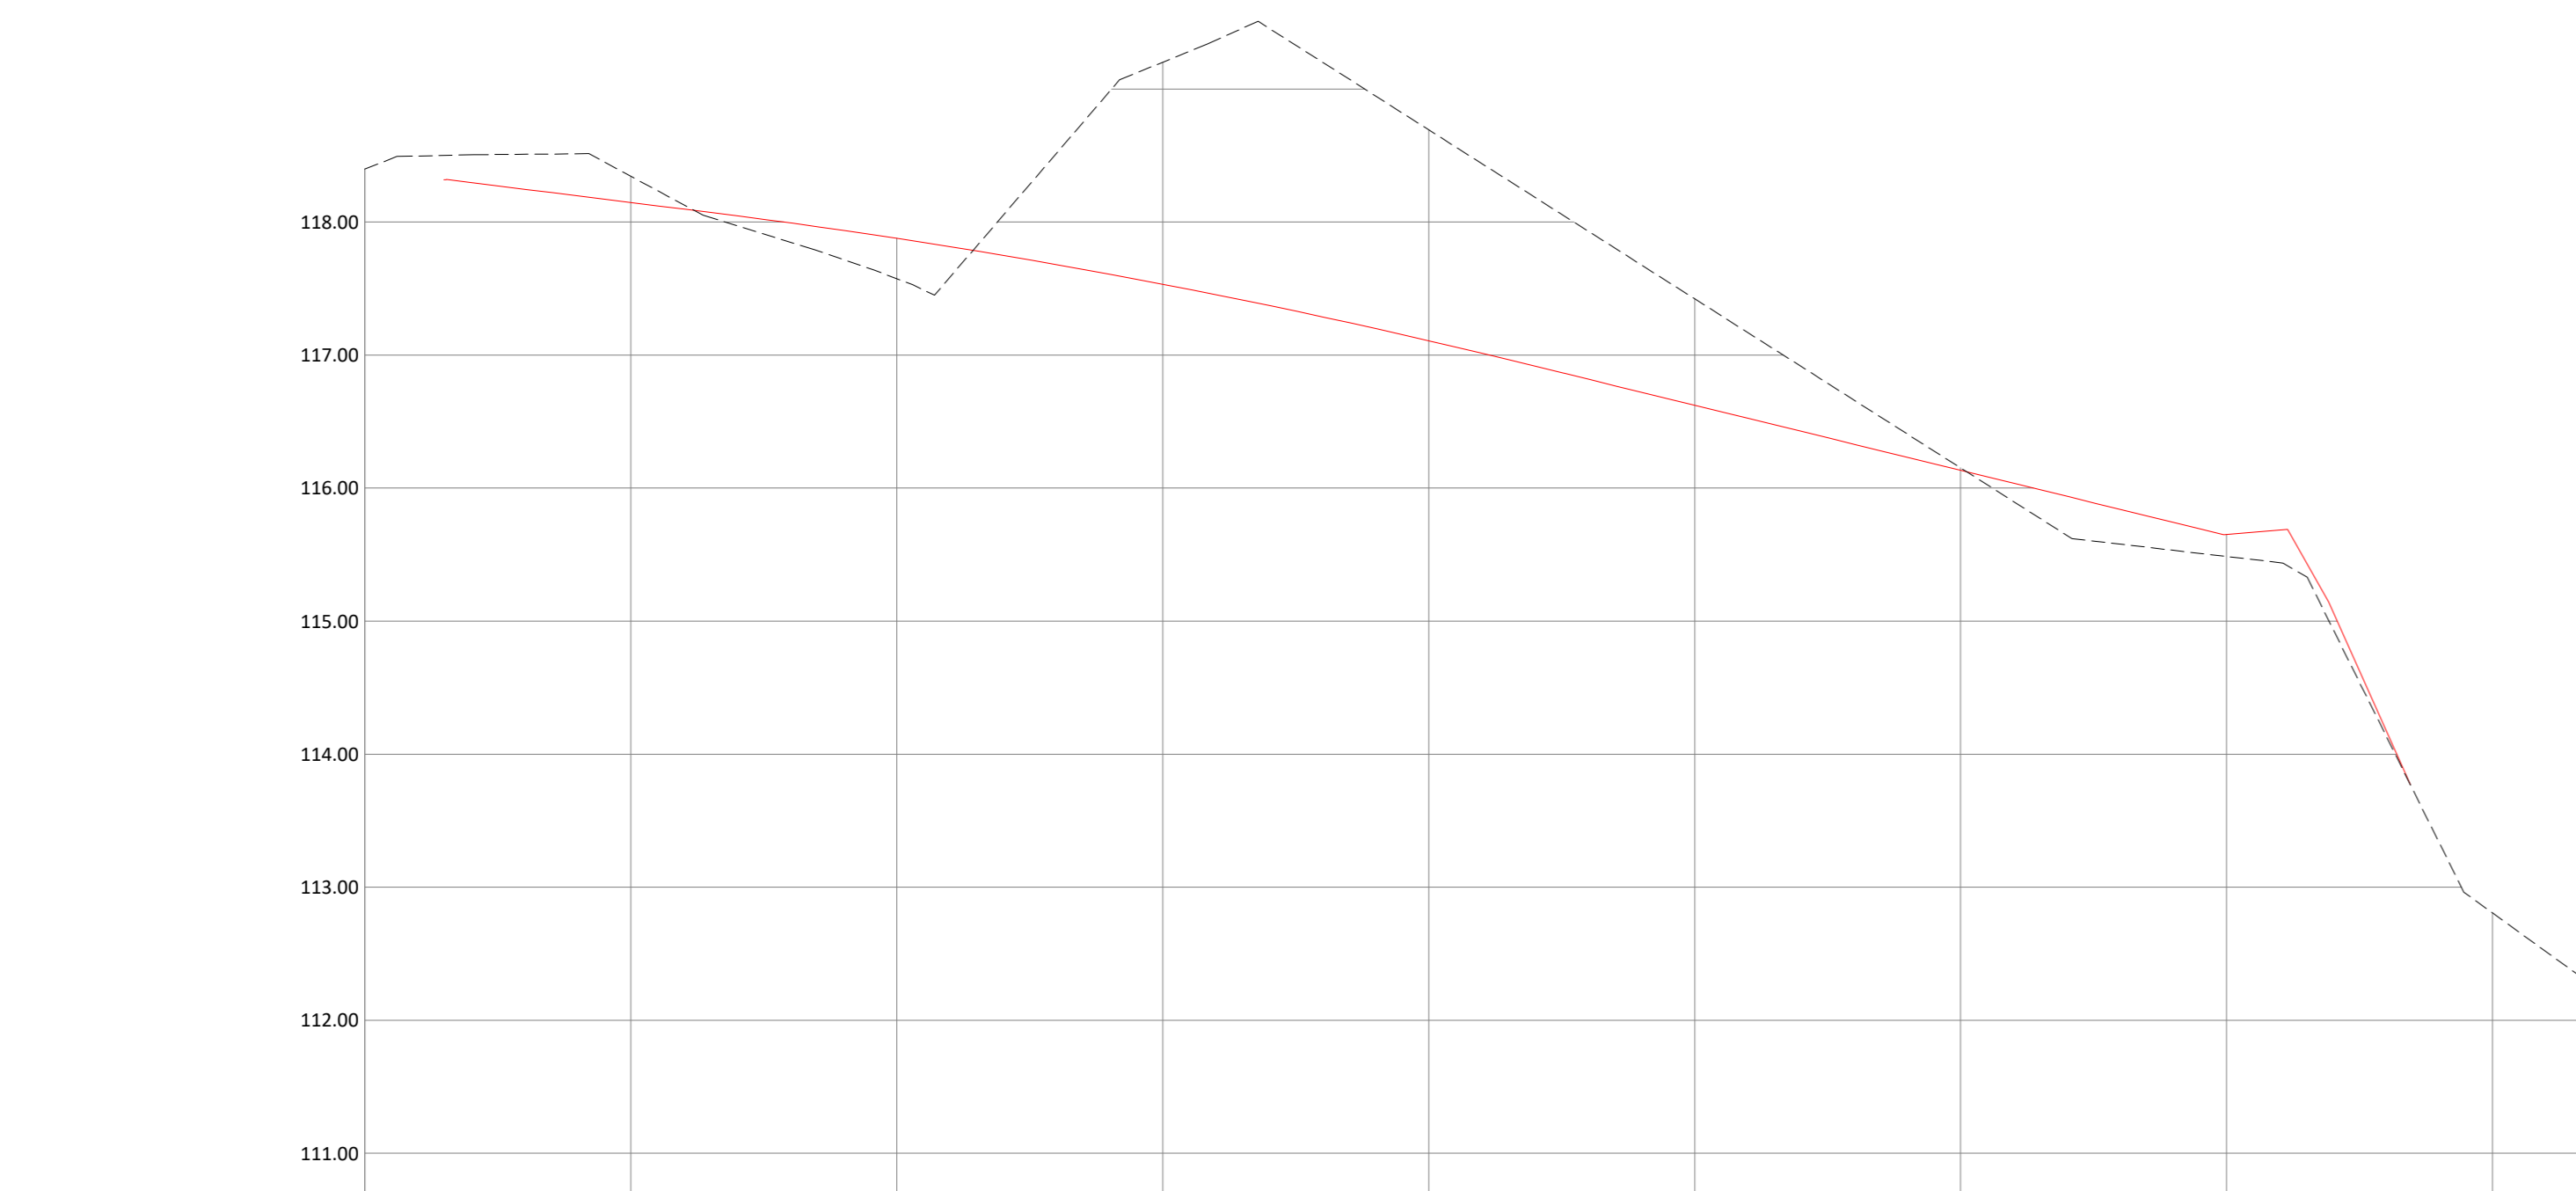


Datum: 110.00	
Chainage	00+000 10+000 20+000 30+000 40+000 50+000 60+000 70+000 80+000 83+243

Section Through A-A

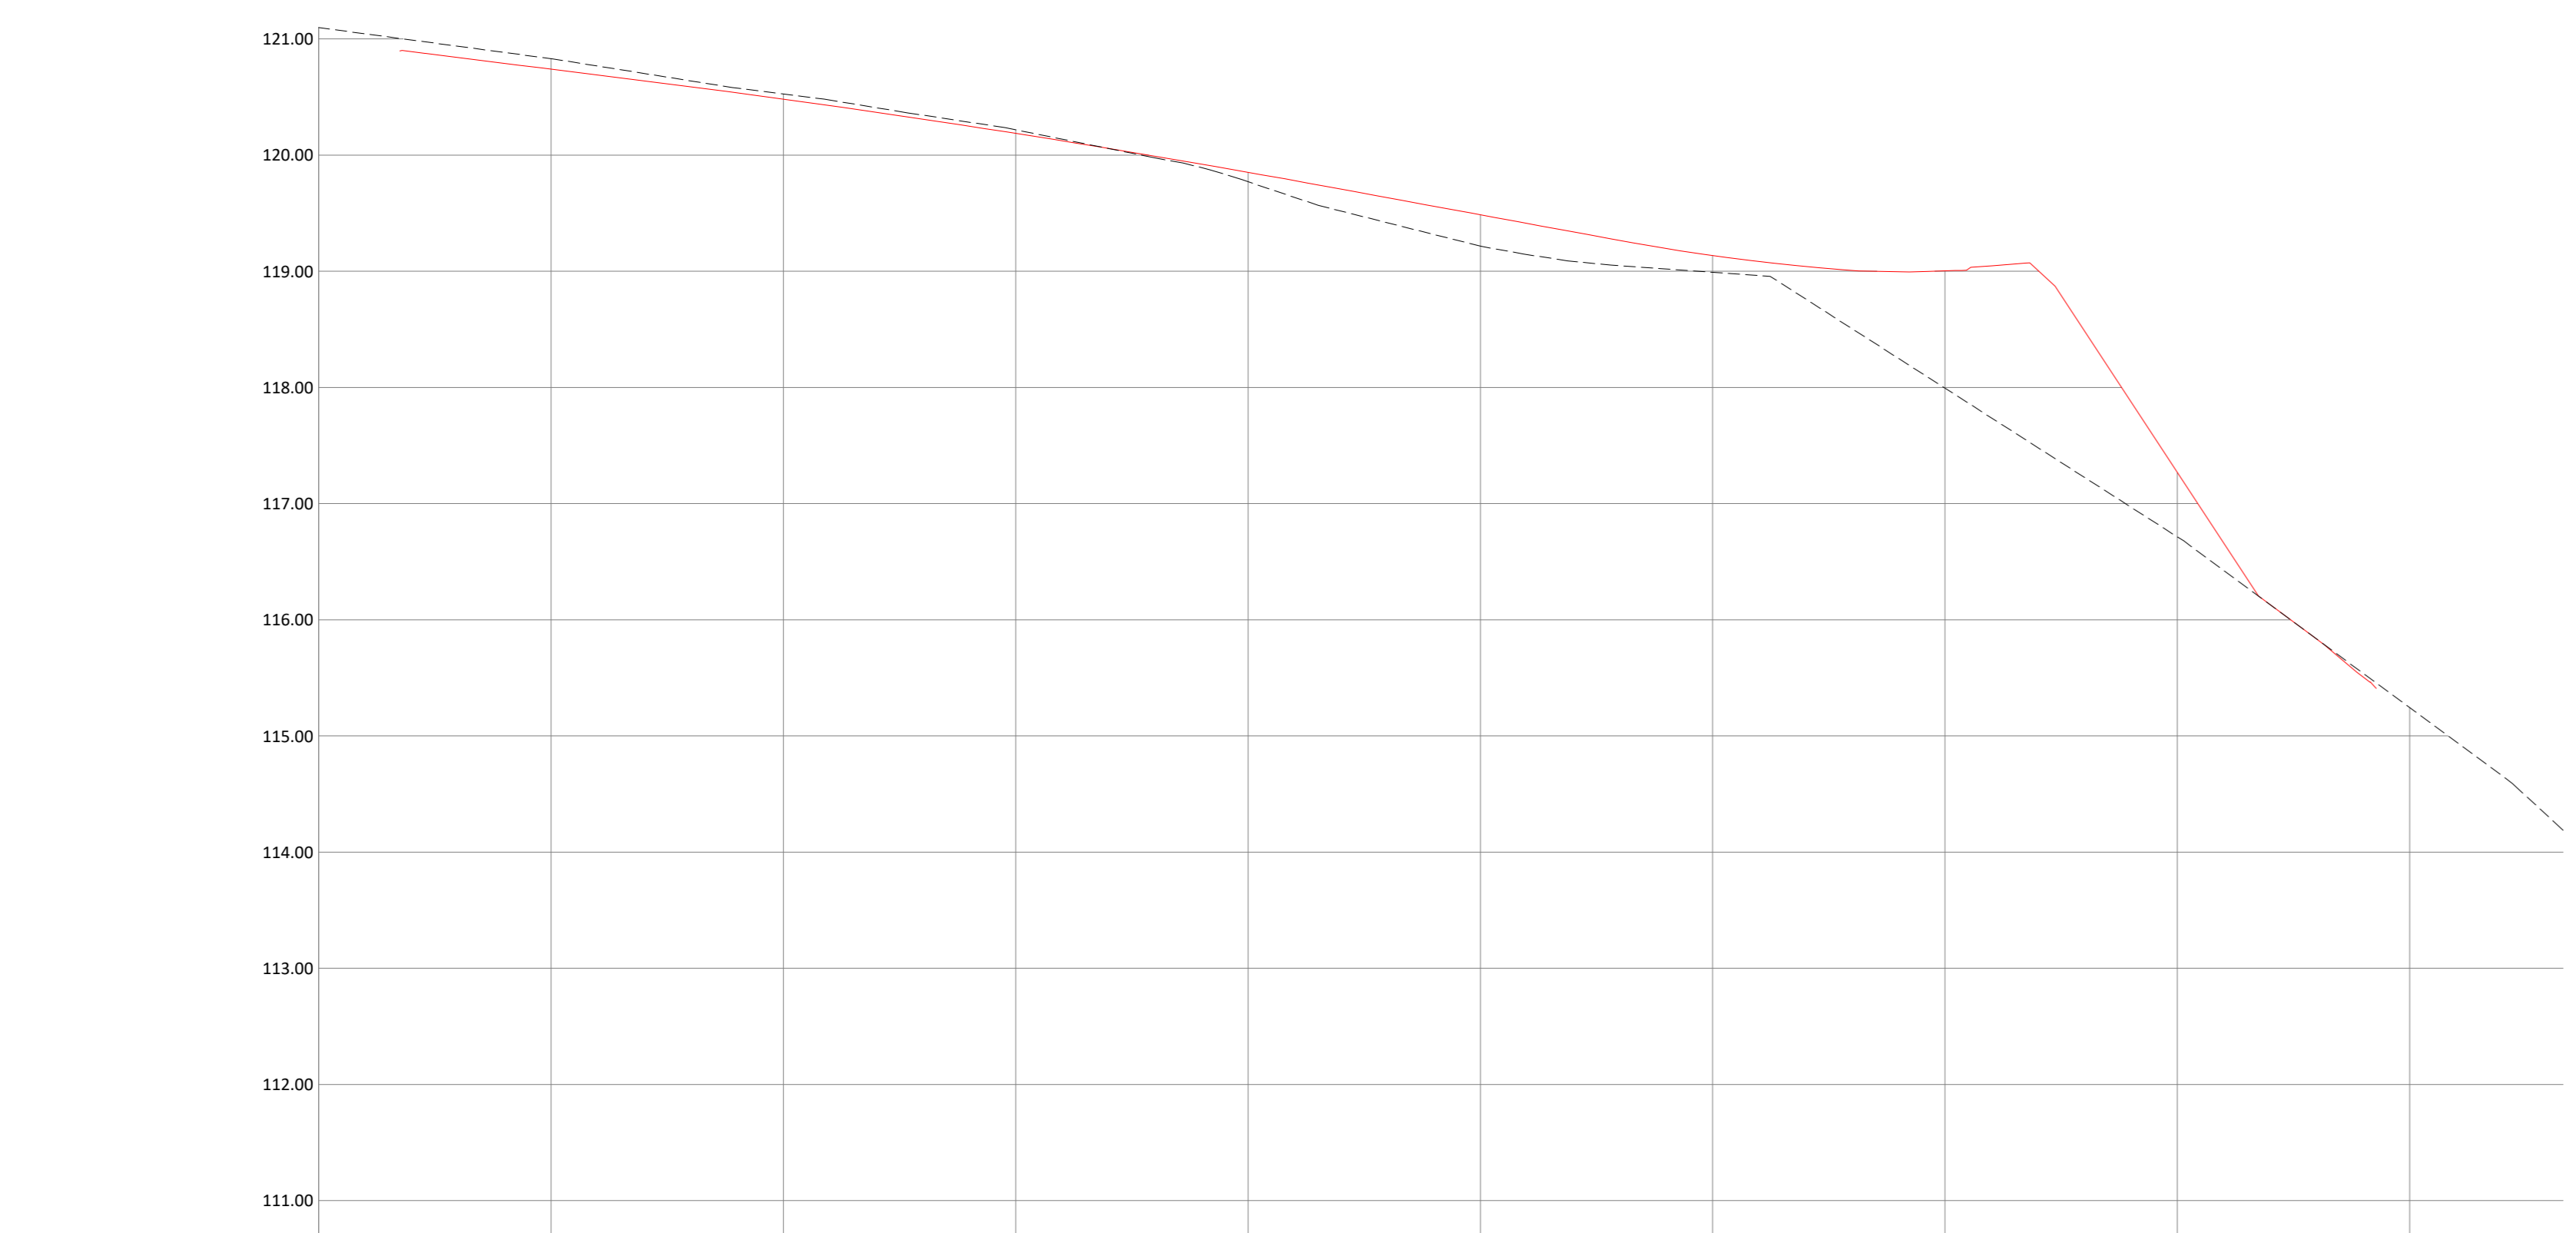

Datum: 110.00	
Chainage	00+000 10+000 20+000 30+000 40+000 50+000 60+000 70+000 80+000 90+000 99+657

Section Through B-B

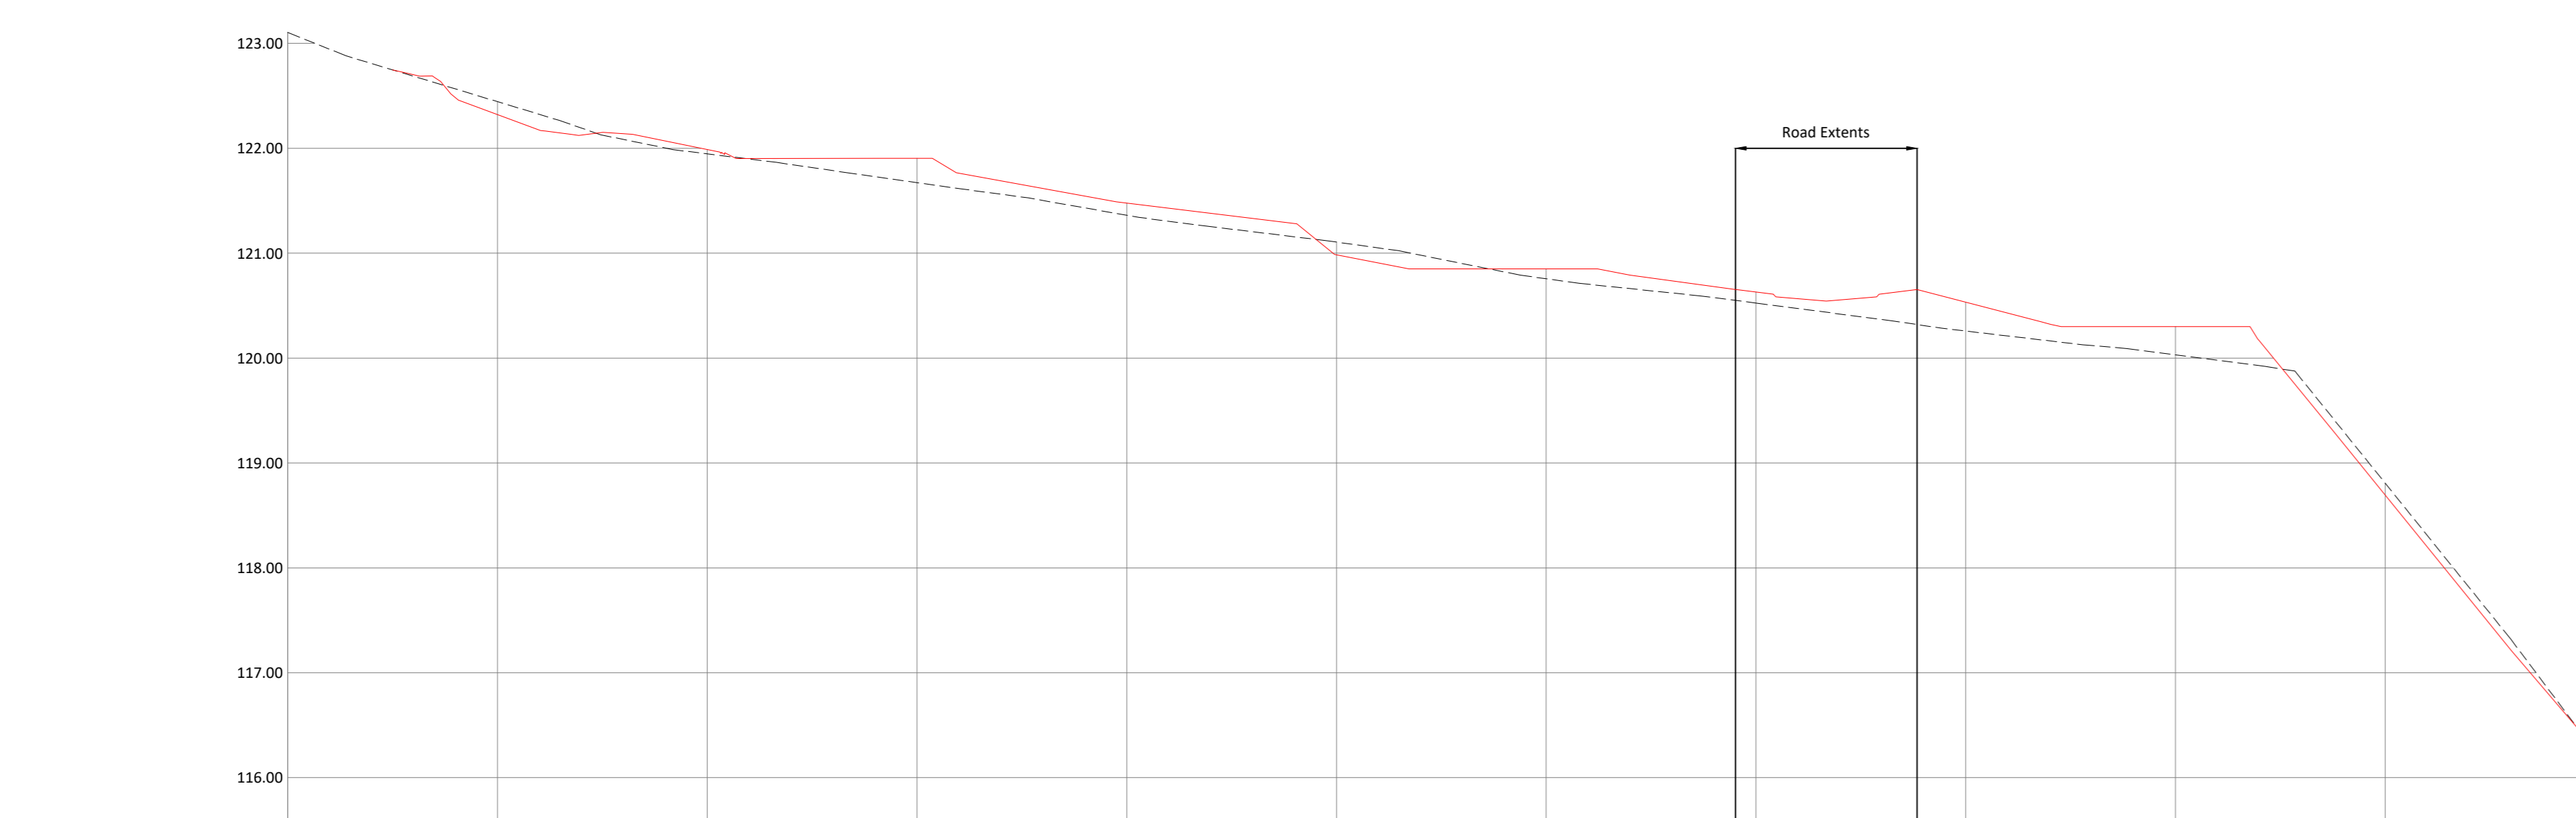

Datum: 115.00	
Chainage	00+000 10+000 20+000 30+000 40+000 50+000 60+000 70+000 80+000 90+000 100+000 110+000

Section Through C-C



 Cedar Barn, White Lodge, Walgrave, Northampton NN6 9PY T: (01604) 781811 E: mail@jppuk.net F: (01604) 781999 W: www.jppuk.net	Client	Taylor Wimpey Manchester
	Project	Housing Development Clarendon Road Hyde
	Title	Section Through Preliminary Levels Layout
Scale at A0 1:250 H 1:50 V	Drawn by	CDG
Status	Checked by	WRA
INDICATIVE ONLY	Date	December 2017
	Project ref	ENQ5122NT R
	Drawing no.	SK04
	Revision	-