


Notes


For planning purposes only

Copyright reserved.

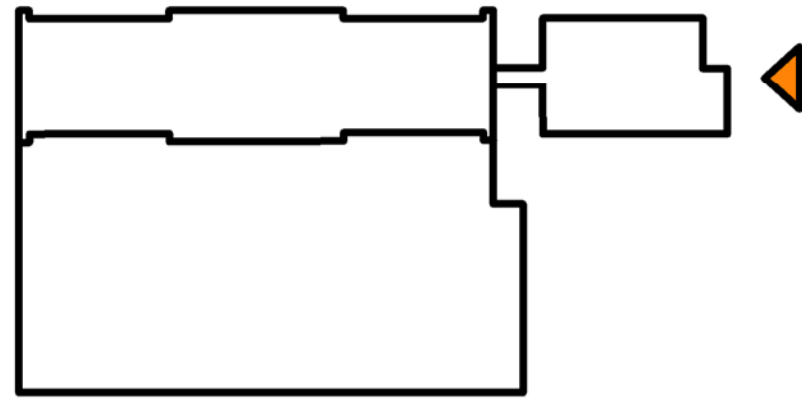

Materials key:

-  - Black metal cladding to match existing Village Hotel
-  - Tinted Glass Windows
-  - Back painted black glass spandrel
-  - Existing Village Hotel

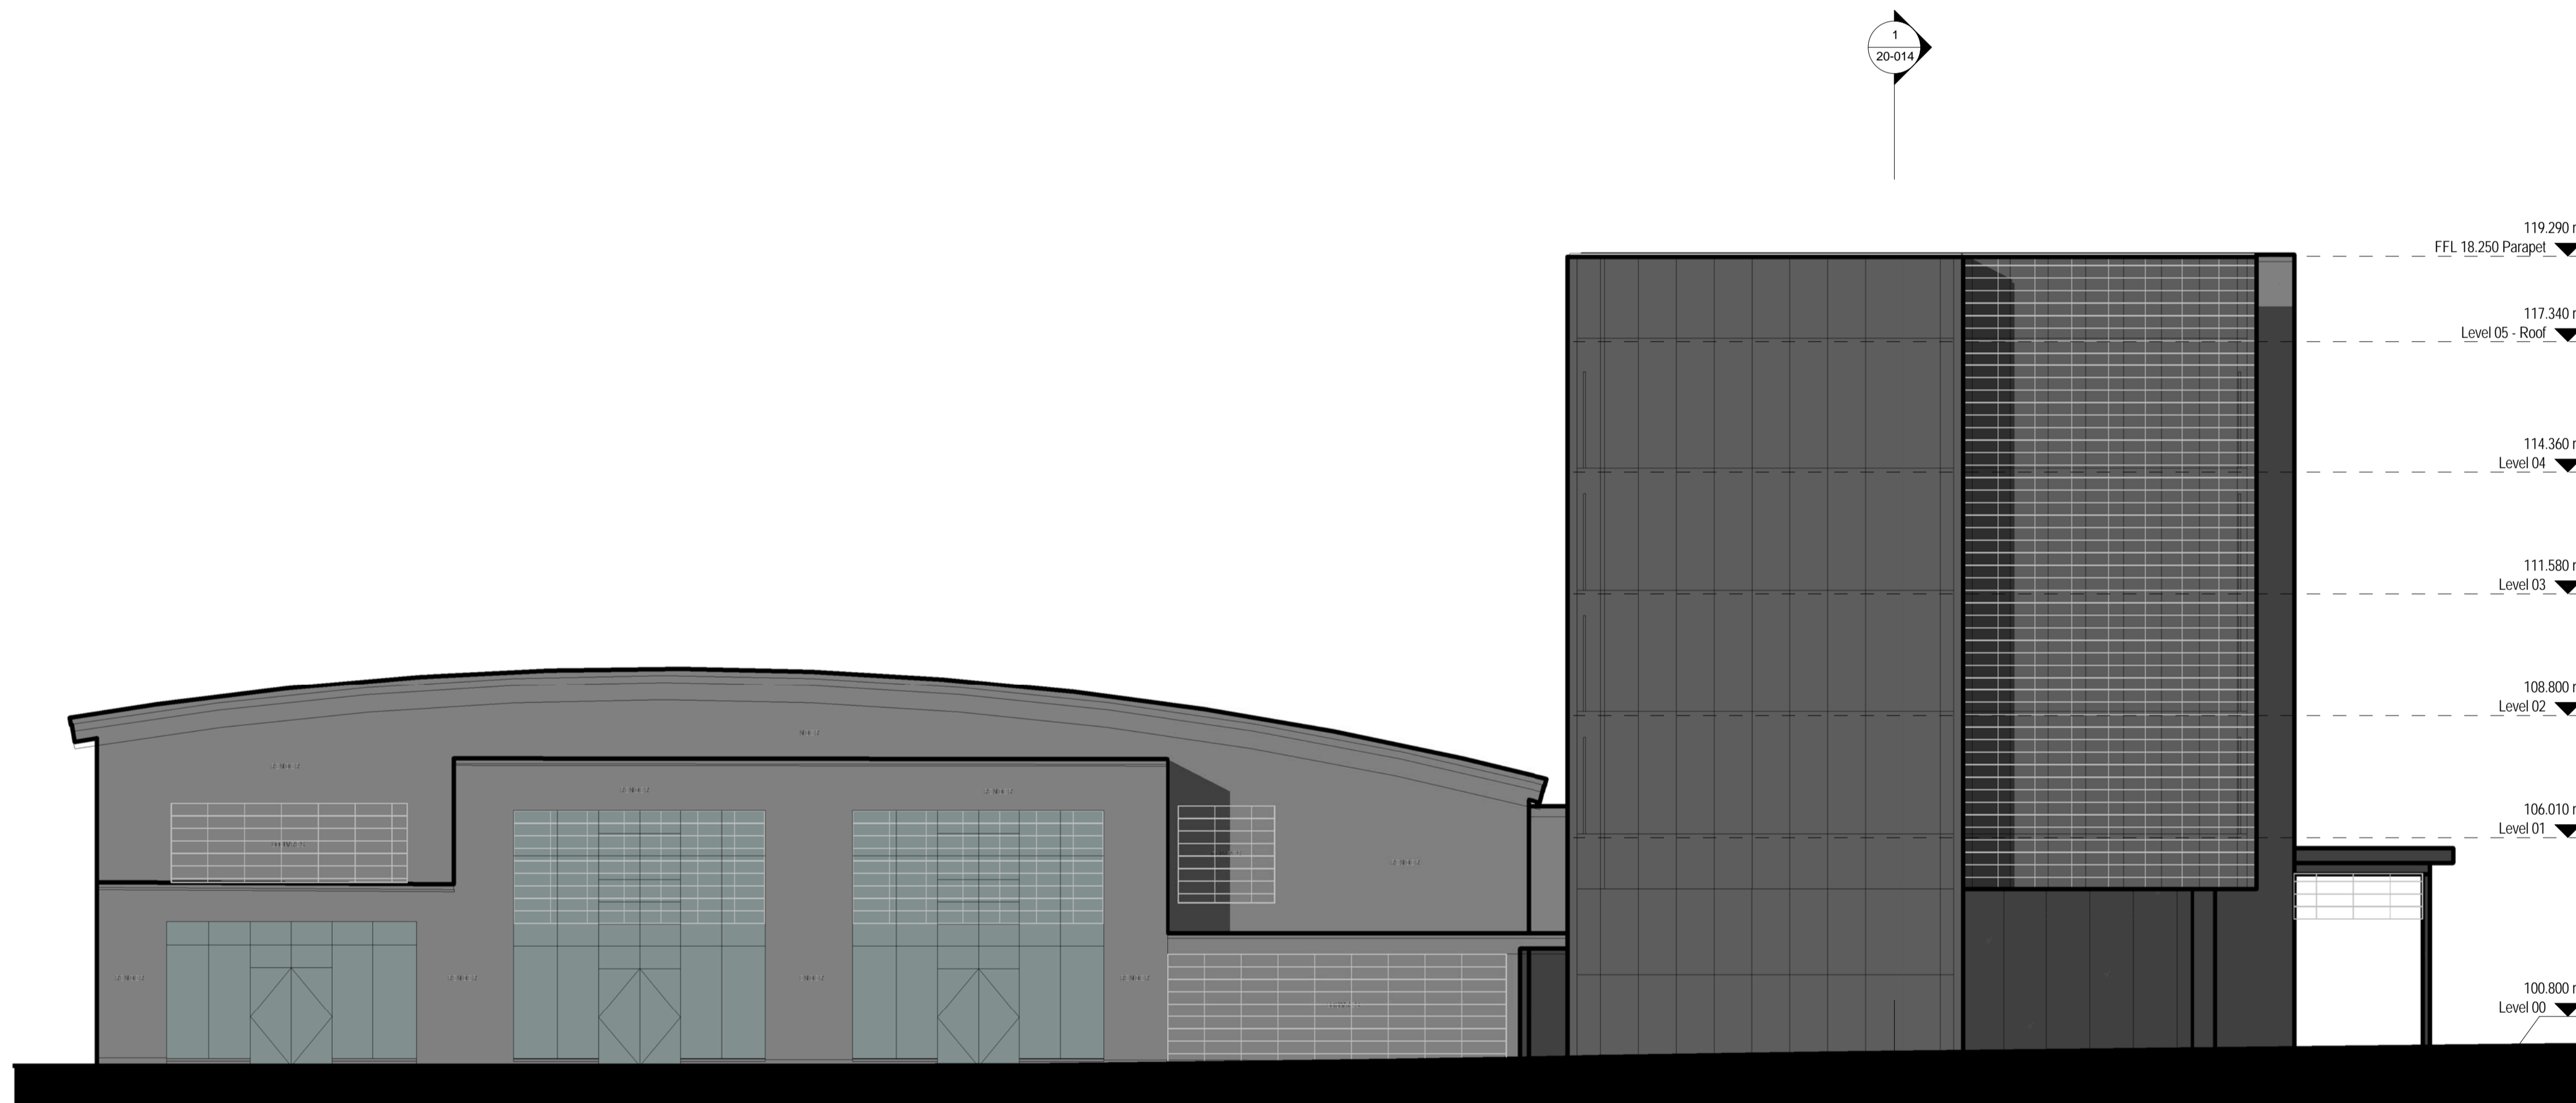

1 Side Elevation
1 : 100

H	05.07.18	Elevation amendments	DB
G	04.07.18	Elevation amendments	DB
F	28.05.18	Glazed link amendments	DB
E	16.03.18	Planning issue	DB
D	07.02.18	Room layout amended	DB
C	19.12.17	New cladding to the link between buildings	DB
B	08.12.17	New car park layout proposal	DB
A	01.12.17	First issue	DB

Revisions

Status

Planning

Client
Village Hotel

Project
Village Hotel Extension - Ashton Moss

Title
GA - Elevations

Scale	Size	Date	Drawn	Checked
1 : 100	A1	12/01/17	DB	CD

3DReid
www.3DReid.com
Architecture Interiors Masterplanning



Drawing No. 170230-3DR-XX-DR-A-20-013 Rev. H

