

- Low lying bush area including Lavender, Boxhoneyuckle, Daisy bush, Junipers, Rosemary
- resin bonded driveway (permeable)
- decorative rockery planted area including (New Zealand Flax, New Zealand Tenax, Cordy lines, featuring Yukka plant.)
- Turfed grass area. with mini rock wall border finished on top of wall with coping stone
- Stonework walls and external stairs finished on top of wall with coping stone
- Timber decking system
- Flagstone perimeter path stepped as required



Common name: British lavender
 Scientific name: *Lavandula angustifolia*
 Higher classification: Lavender



Common name: Box honeysuckle
 Scientific name: *Lonicera nitida*
 Higher classification: Honeysuckle



Common name: Daisy Bush
 Scientific name: *Olearia*
 Higher classification: Daisy family



Common name: Junipers
 Scientific name: *Juniperus*
 Higher classification: Cypress



Common name: Rosemary
 Scientific name: *Rosmarinus officinalis*
 Higher classification: Rosmarinus



Common name: New Zealand Flax
 Scientific name: *Phormium*
 Higher classification: Hemerocallidoideae

Notes:- This drawing is COPYRIGHT no copy or alteration may be made without our prior permission

DO NOT SCALE FROM THIS DRAWING FOR SETTING OUT OF WORKS

Jeffrey C. Goodchild

Chartered Architectural Technologist

62 Belmont Ave, Springhead, Oldham, OL4 4RS.
 Tel : 0161-652-5629

Scale: 1/200


Date: 05/03/2018

Dwg. Rev. Page
 5435 L P1/2

Client: Mr S Pritchard

Address: Land @ Rear of Carr hill Rd., Mossley (approx OL5 0QT)

Title: 2 No. New Build Domestic

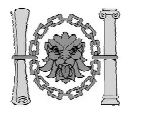

Chartered Institute of Architectural Technologists



Common name: New Zealand Flax
 Scientific name: *Phormium*
 Higher classification: Hemerocallidoideae



Common name: New Zealand Tenax
 Scientific name: *Phormium tenax*
 Higher classification: New Zealand flax



Common name: Cordyline
 Scientific name: *Cordyline*
 Higher classification: Lomandroideae



Common name: Yucca
 Scientific name: *Yucca*
 Higher classification: Agavoideae



Common name: British lavender
 Scientific name: *Lavandula angustifolia*
 Higher classification: Lavender



Common name: Box honeysuckle
 Scientific name: *Lonicera nitida*
 Higher classification: Honeysuckle




Common name: Daisy Bush
 Scientific name: *Olearia*
 Higher classification: Daisy family



Common name: Junipers
 Scientific name: *Juniperus*
 Higher classification: Cypress



Common name: Rosemary
 Scientific name: *Rosmarinus officinalis*
 Higher classification: Rosmarinus

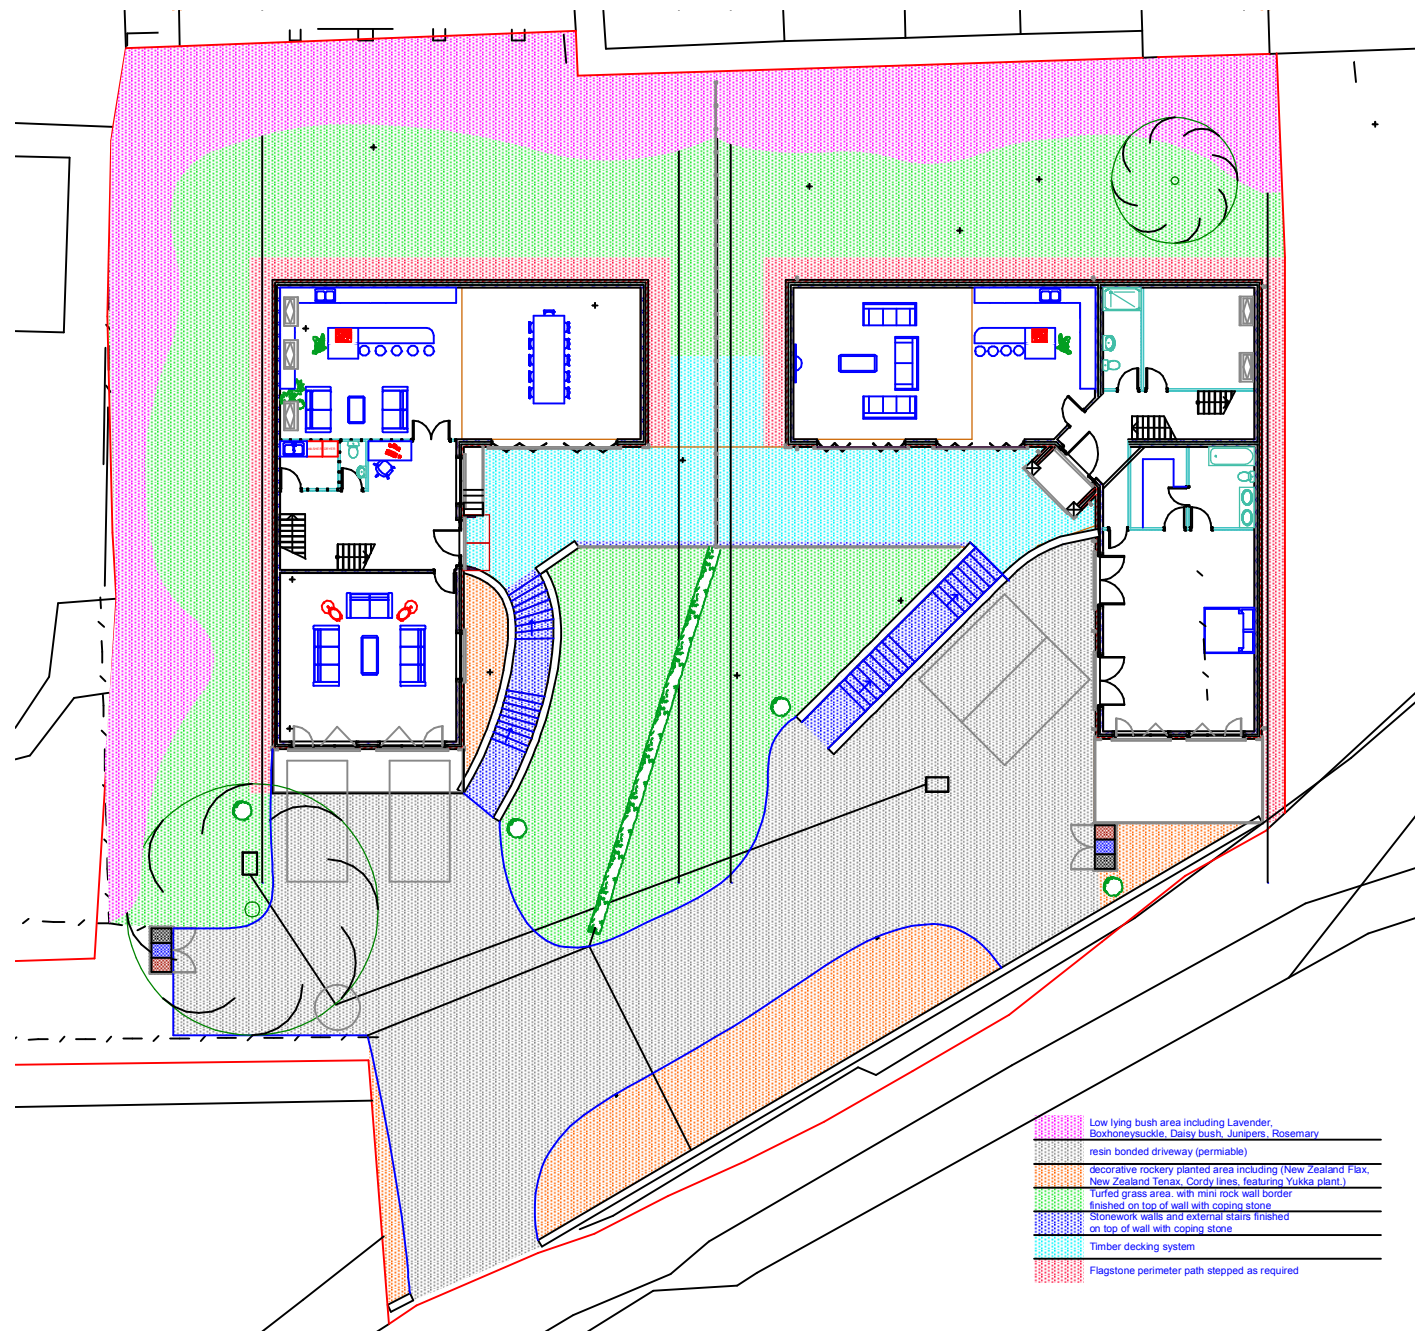

Notes:- This drawing is COPYRIGHT no copy or alteration may be made without our prior permission

DO NOT SCALE FROM THIS DRAWING FOR SETTING OUT OF WORKS

Jeffrey C. Goodchild

Chartered Architectural Technologist

62 Belmont Ave, Springhead, Oldham, OL4 4RS.
 Tel : 0161-652-5629

Scale:

Date:

05/03/2018

Dwg. Rev. Page
 5435 L

Client:


Mr S Pritchard

Address: Land @

Rear of Carr hill Rd., Mossley (approx OL5 0QT)

Title:

2 No. New Build Domestic

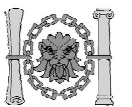

Chartered Institute of Architectural Technologists