




SIDE ELEVATION [DELAMERE STREET], LOOKING WEST



SIDE ELEVATION [DELAMERE STREET], LOOKING WEST

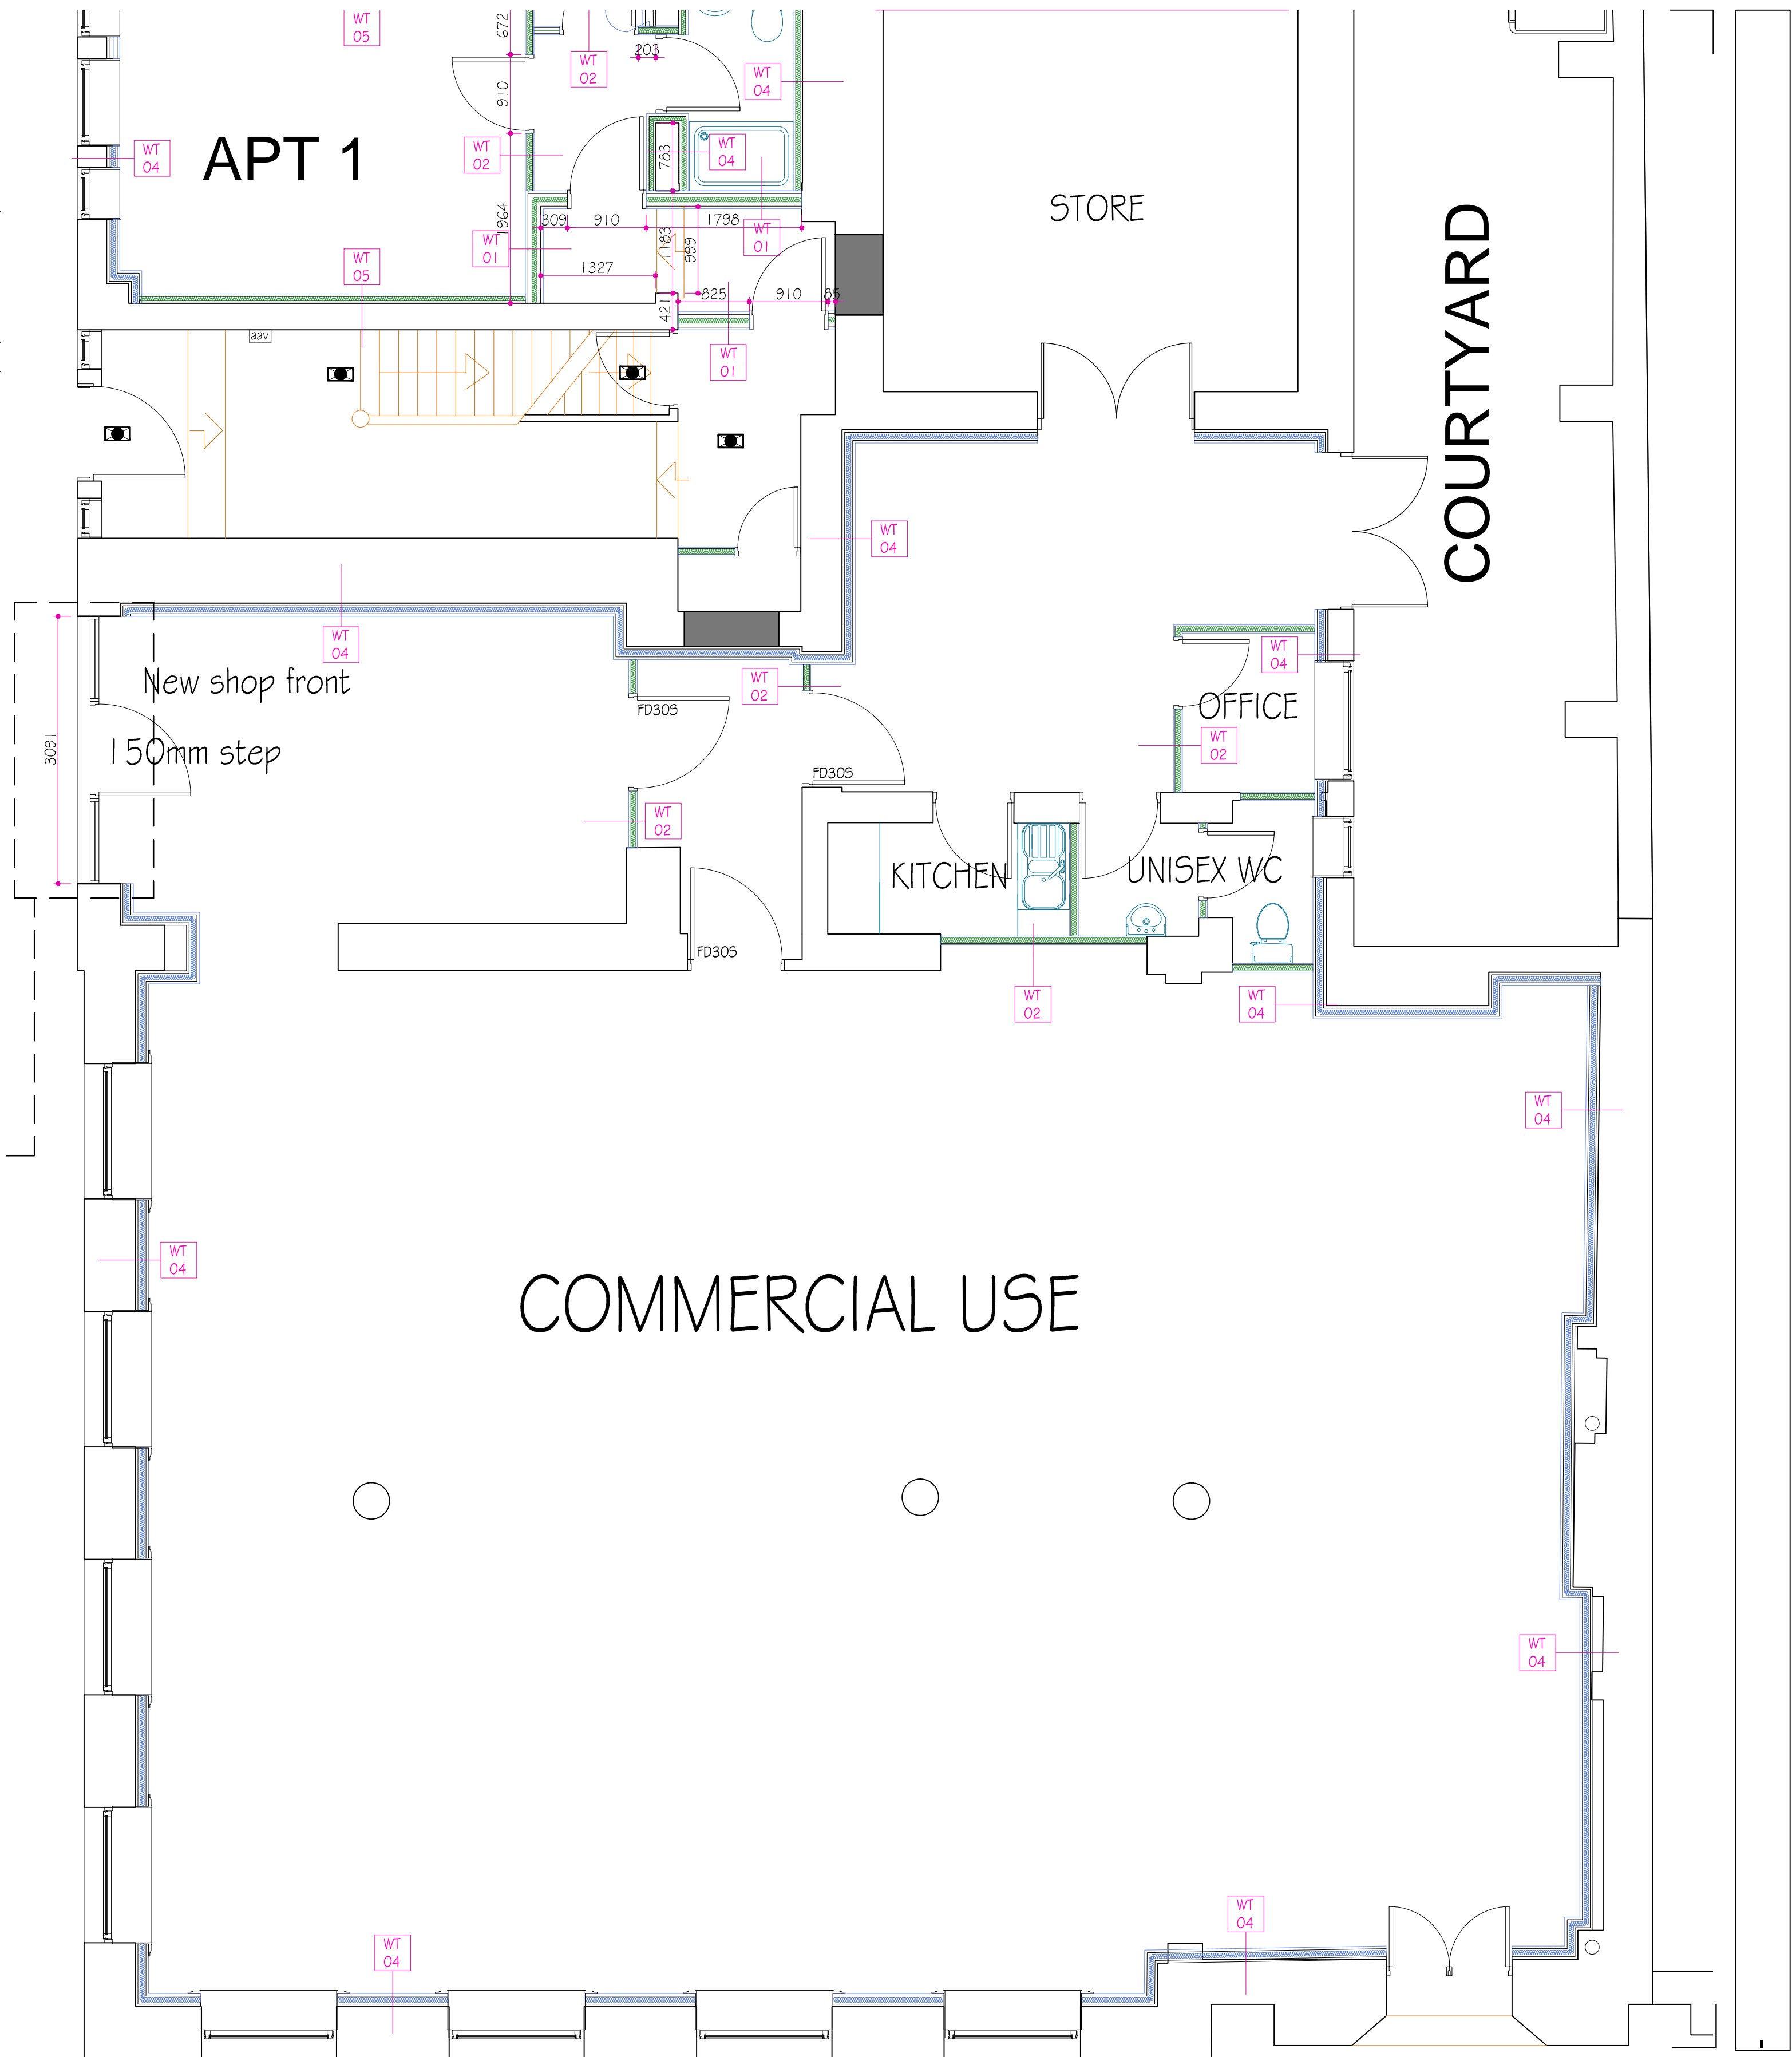

All levels and dimensions must be checked on site by the contractor prior to commencement of works. Any variations must be immediately reported to GreenSkyArchitecture.

All information contained within this drawing and any attached details or specifications are copyright of GreenSkyConsult Ltd trading as GreenSkyArchitecture. Copying of this document in full or in part is strictly forbidden without the expressed written consent of GreenSkyConsult Ltd.

© GreenSkyConsult Ltd.

1:100 10m

Notes

Revision	Date	Note
C	29.01.19	Revised Shop Front.

GREENSKY ARCHITECTURE

T: +44(0)7815 606738
W: greenskyarchitecture.com
E: mark@greenskyarchitecture.com

Green Sky Architecture is a trading name of Green Sky Consult Ltd. Company Registered in Cardiff No 7350336

Client
DELAMERE DEVELOPMENTS

Project Title
**179/181 STAMFORD STREET CENTRAL,
ASHTON UNDER LYNE. OL6 7PY**

Drawing Title
**EXISTING & PROPOSED SIDE
ELEVATION & FLOOR LAYOUT**

Drawn **MS** Checked Date **29.01.2019**

Drawing Status
Information Draft Approval Tender Construction As Built

Drawing Number **1194.P2** Scale **1:100 @ A1** Revision **C**