



NOTES
ALL DIMENSIONS TO BE CHECKED ON SITE PRIOR TO ANY MANUFACTURING OR FABRICATION AND ANY ANOMALIES TO BE BROUGHT TO THE ATTENTION OF THE ARCHITECT.

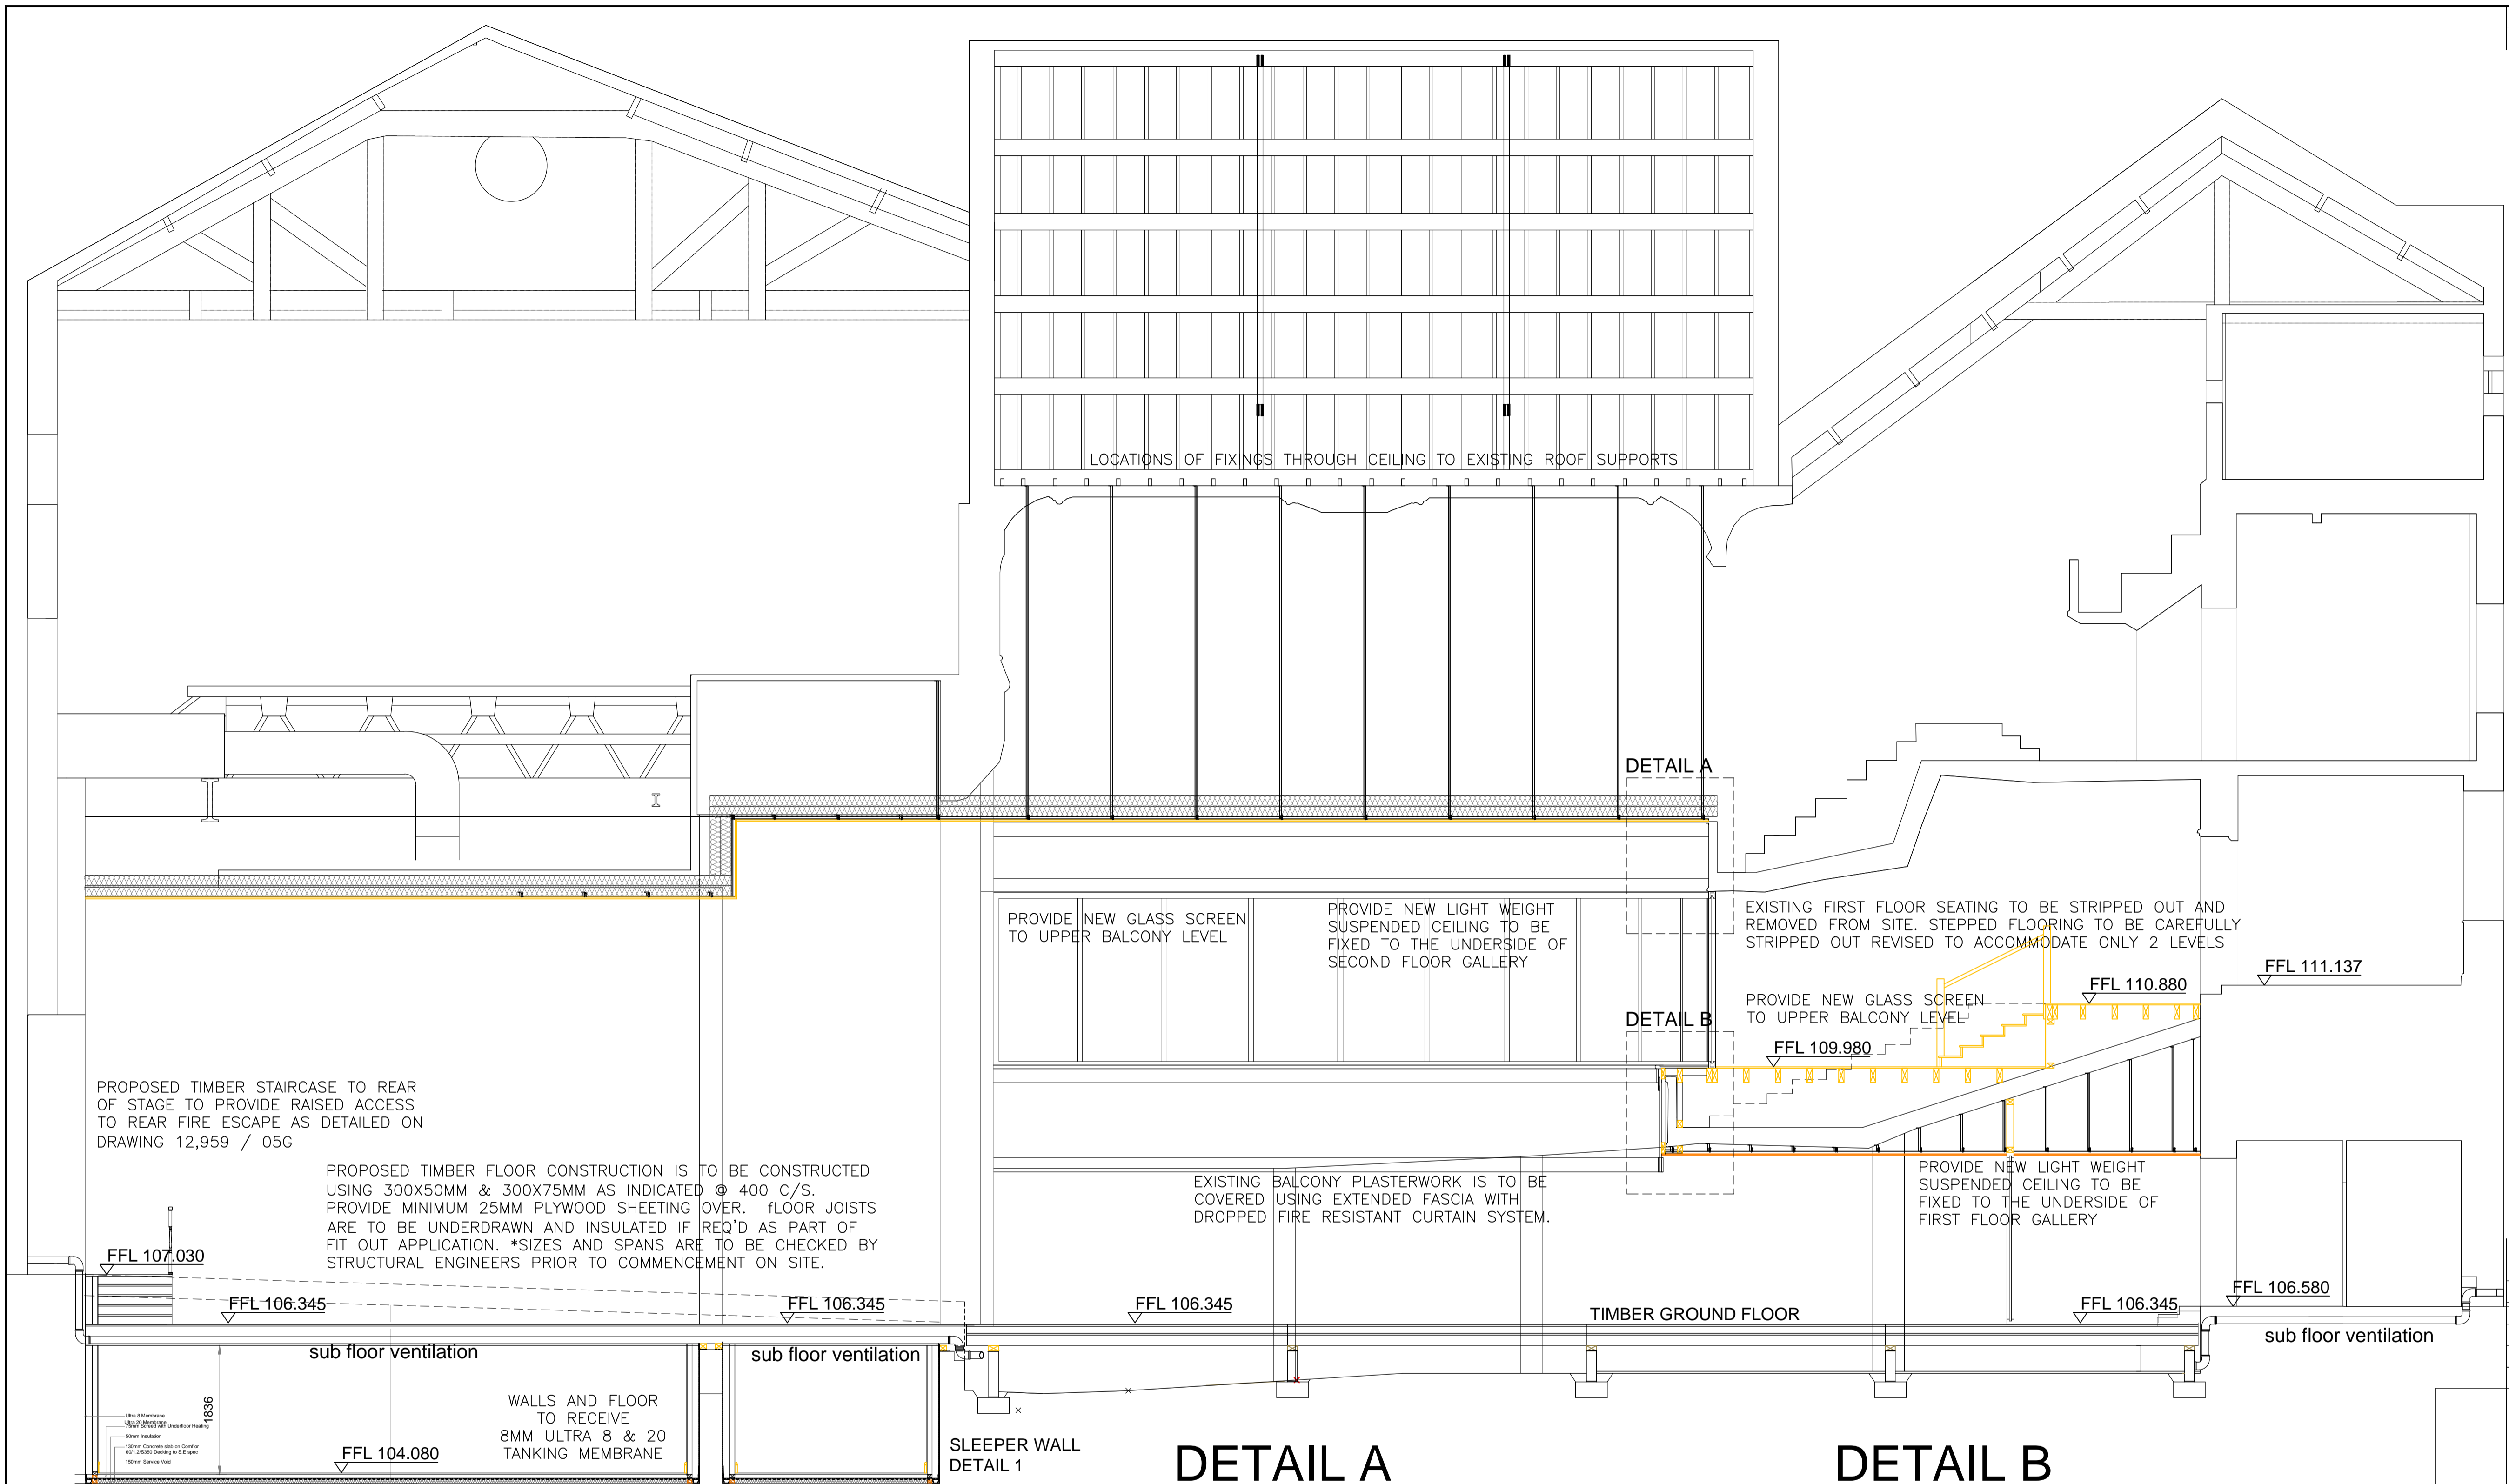

PROPOSED SECTION A - A

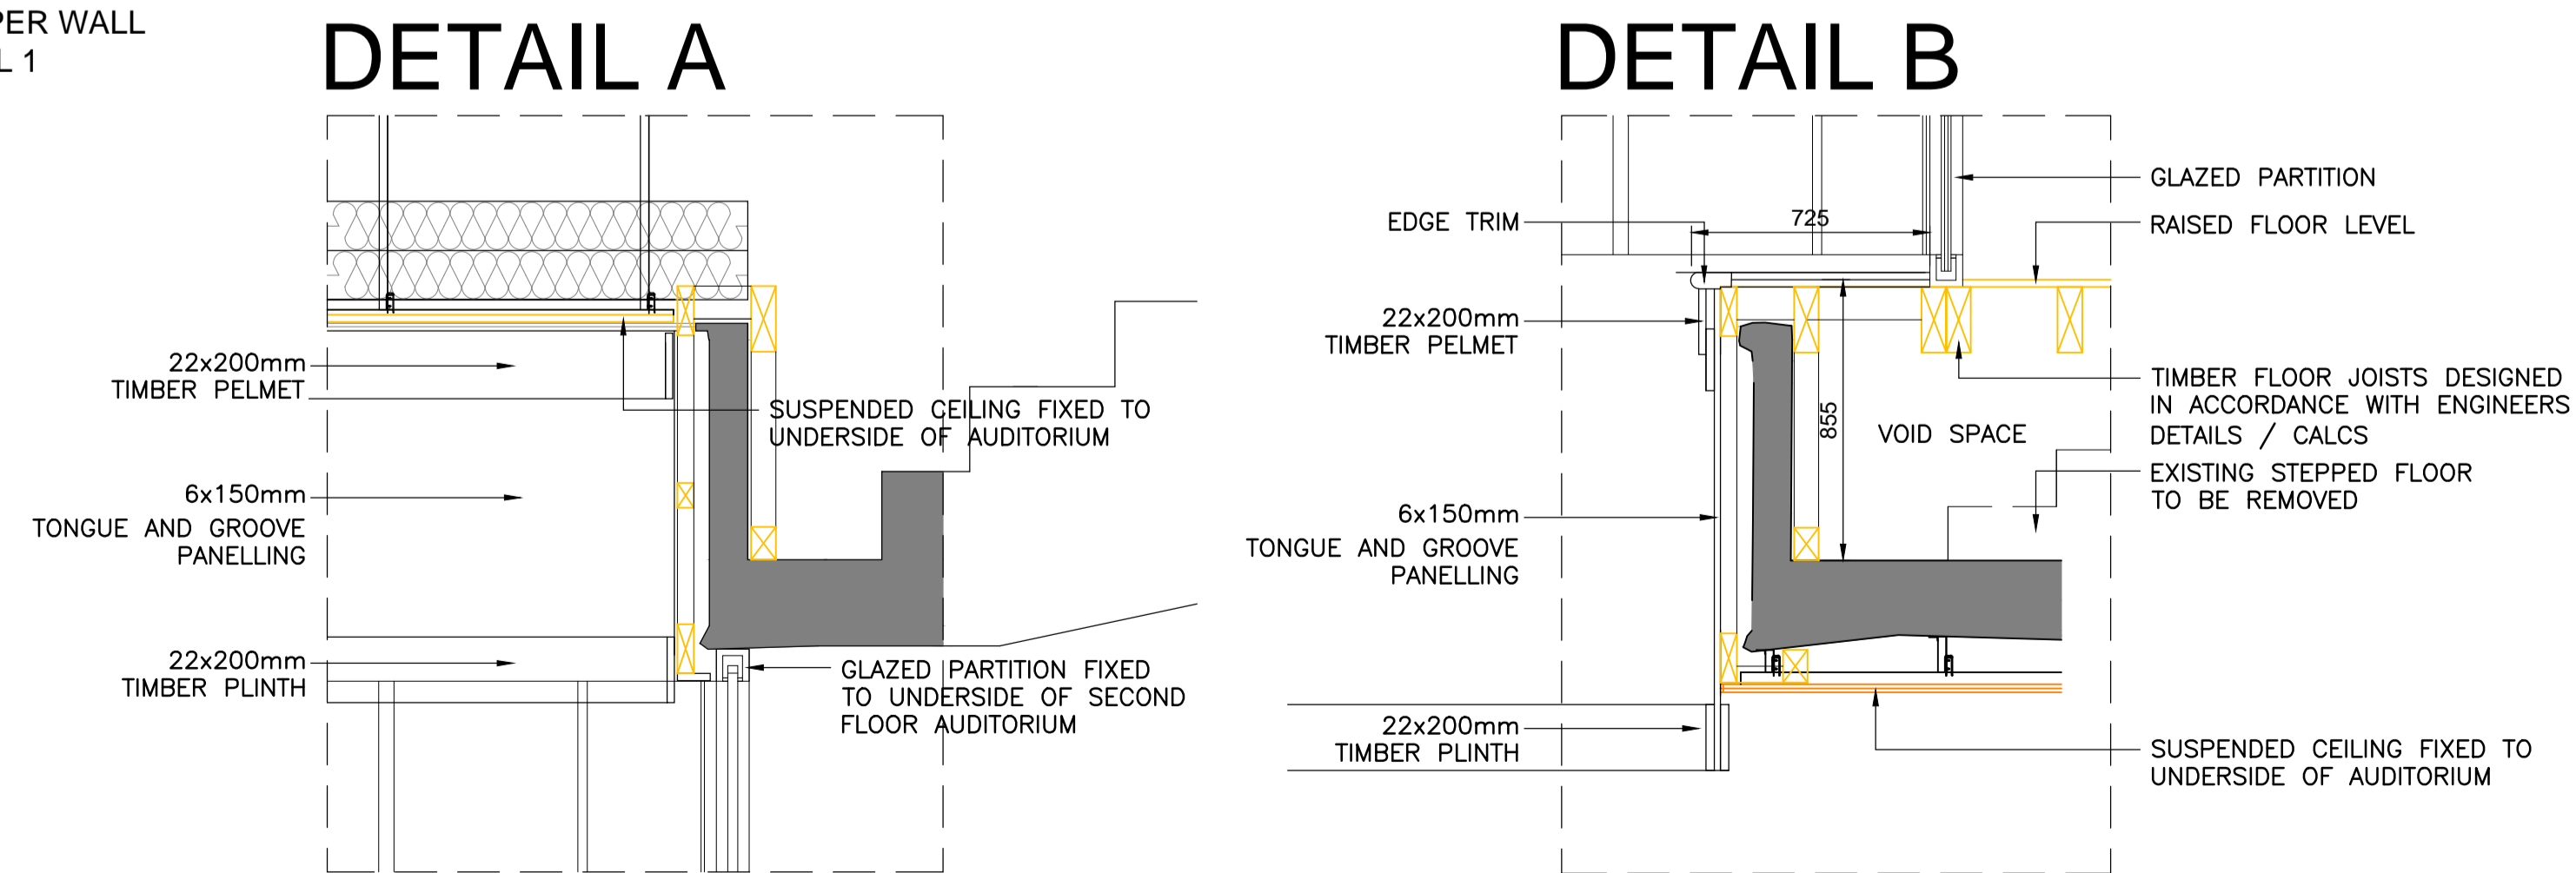

REV	AMENDMENTS	BY	DATE
E	CLIENTS REVISIONS	SMcK	04.10.2018
D	CLIENTS REVISIONS	SMcK	04.09.2018
C	CLIENTS REVISIONS	SMcK	09.08.2017
B	CLIENTS REVISIONS	SMcK	03.04.2017
A	FIRST ISSUE	SMcK	24.03.2017

PROJECT
HIRC
FORMER THEATRE ROYAL
ONWARD STREET
HYDE

CLIENT
MR SHAMSHED ALI

DRAWING TITLE
PROPOSED SECTION A-A

DRAWN S.MCKIERNAN DATE 24.03.2017
CHECKED SCALE 1:50 (A1)
APPROVED 1:20 DETAILS

HOWARD & SEDDON A.R.I.B.A.
CHARTERED ARCHITECTS
64 WASHWAY ROAD
SALE, CHESHIRE, M33 7RE
TEL NO. 0161 - 973 8296
FAX NO. 0161 - 962 3485
E-MAIL : ADMIN@HOWARDANDEDDON.CO.UK

JOB No. 12,959
DRG No. 11
REVISION E

PLANNING ISSUE
SUBJECT TO LOCAL AUTHORITY APPROVAL