


Planning Application 15/01061/OUT

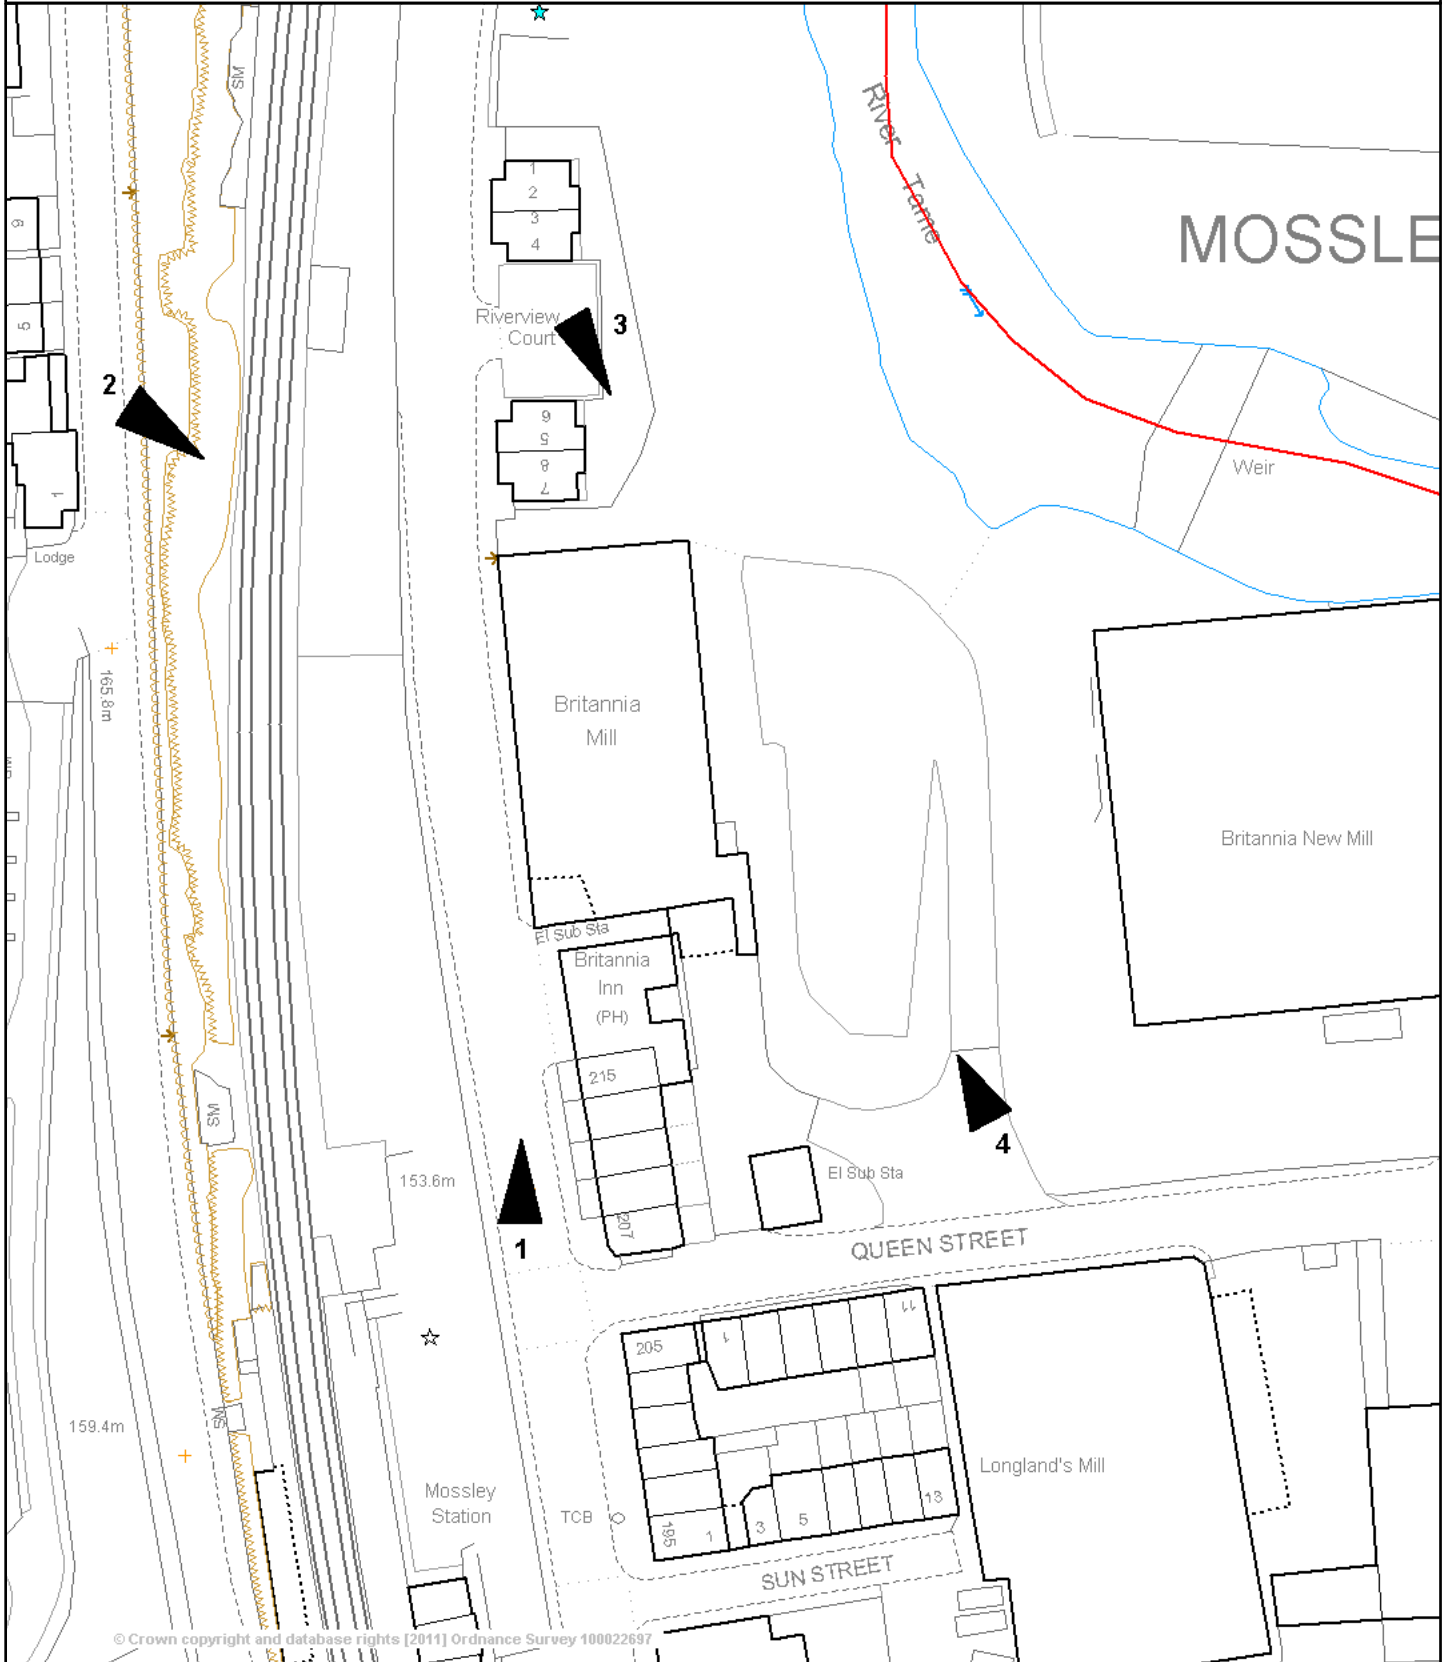

© Crown copyright and database rights [2011] Ordnance Survey 100022697

This map is reproduced from Ordnance Survey material with the permission of Ordnance Survey on behalf of the Controller of Her Majesty's Stationary Office (c) Crown copyright. Unauthorised reproduction infringes Crown copyright and may lead to prosecution or civil proceedings.

Scale 1/900 Date 7/6/2016

Centre = 397390 E 402121 N

Application Number: 15/01061/OUT

Photo 1



Photo 2



Photo 3


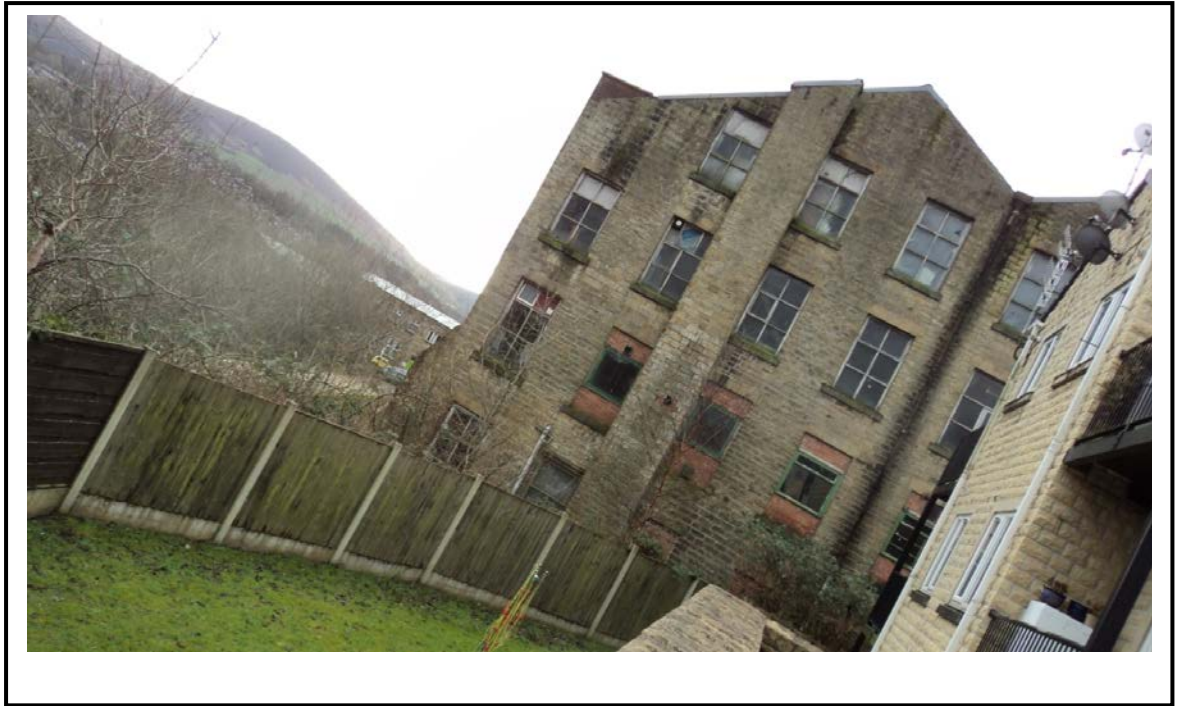


Photo 4



Contractors are not to scale dimensions from this drawing

- Legend
- Application site boundary
 - Ownership boundary

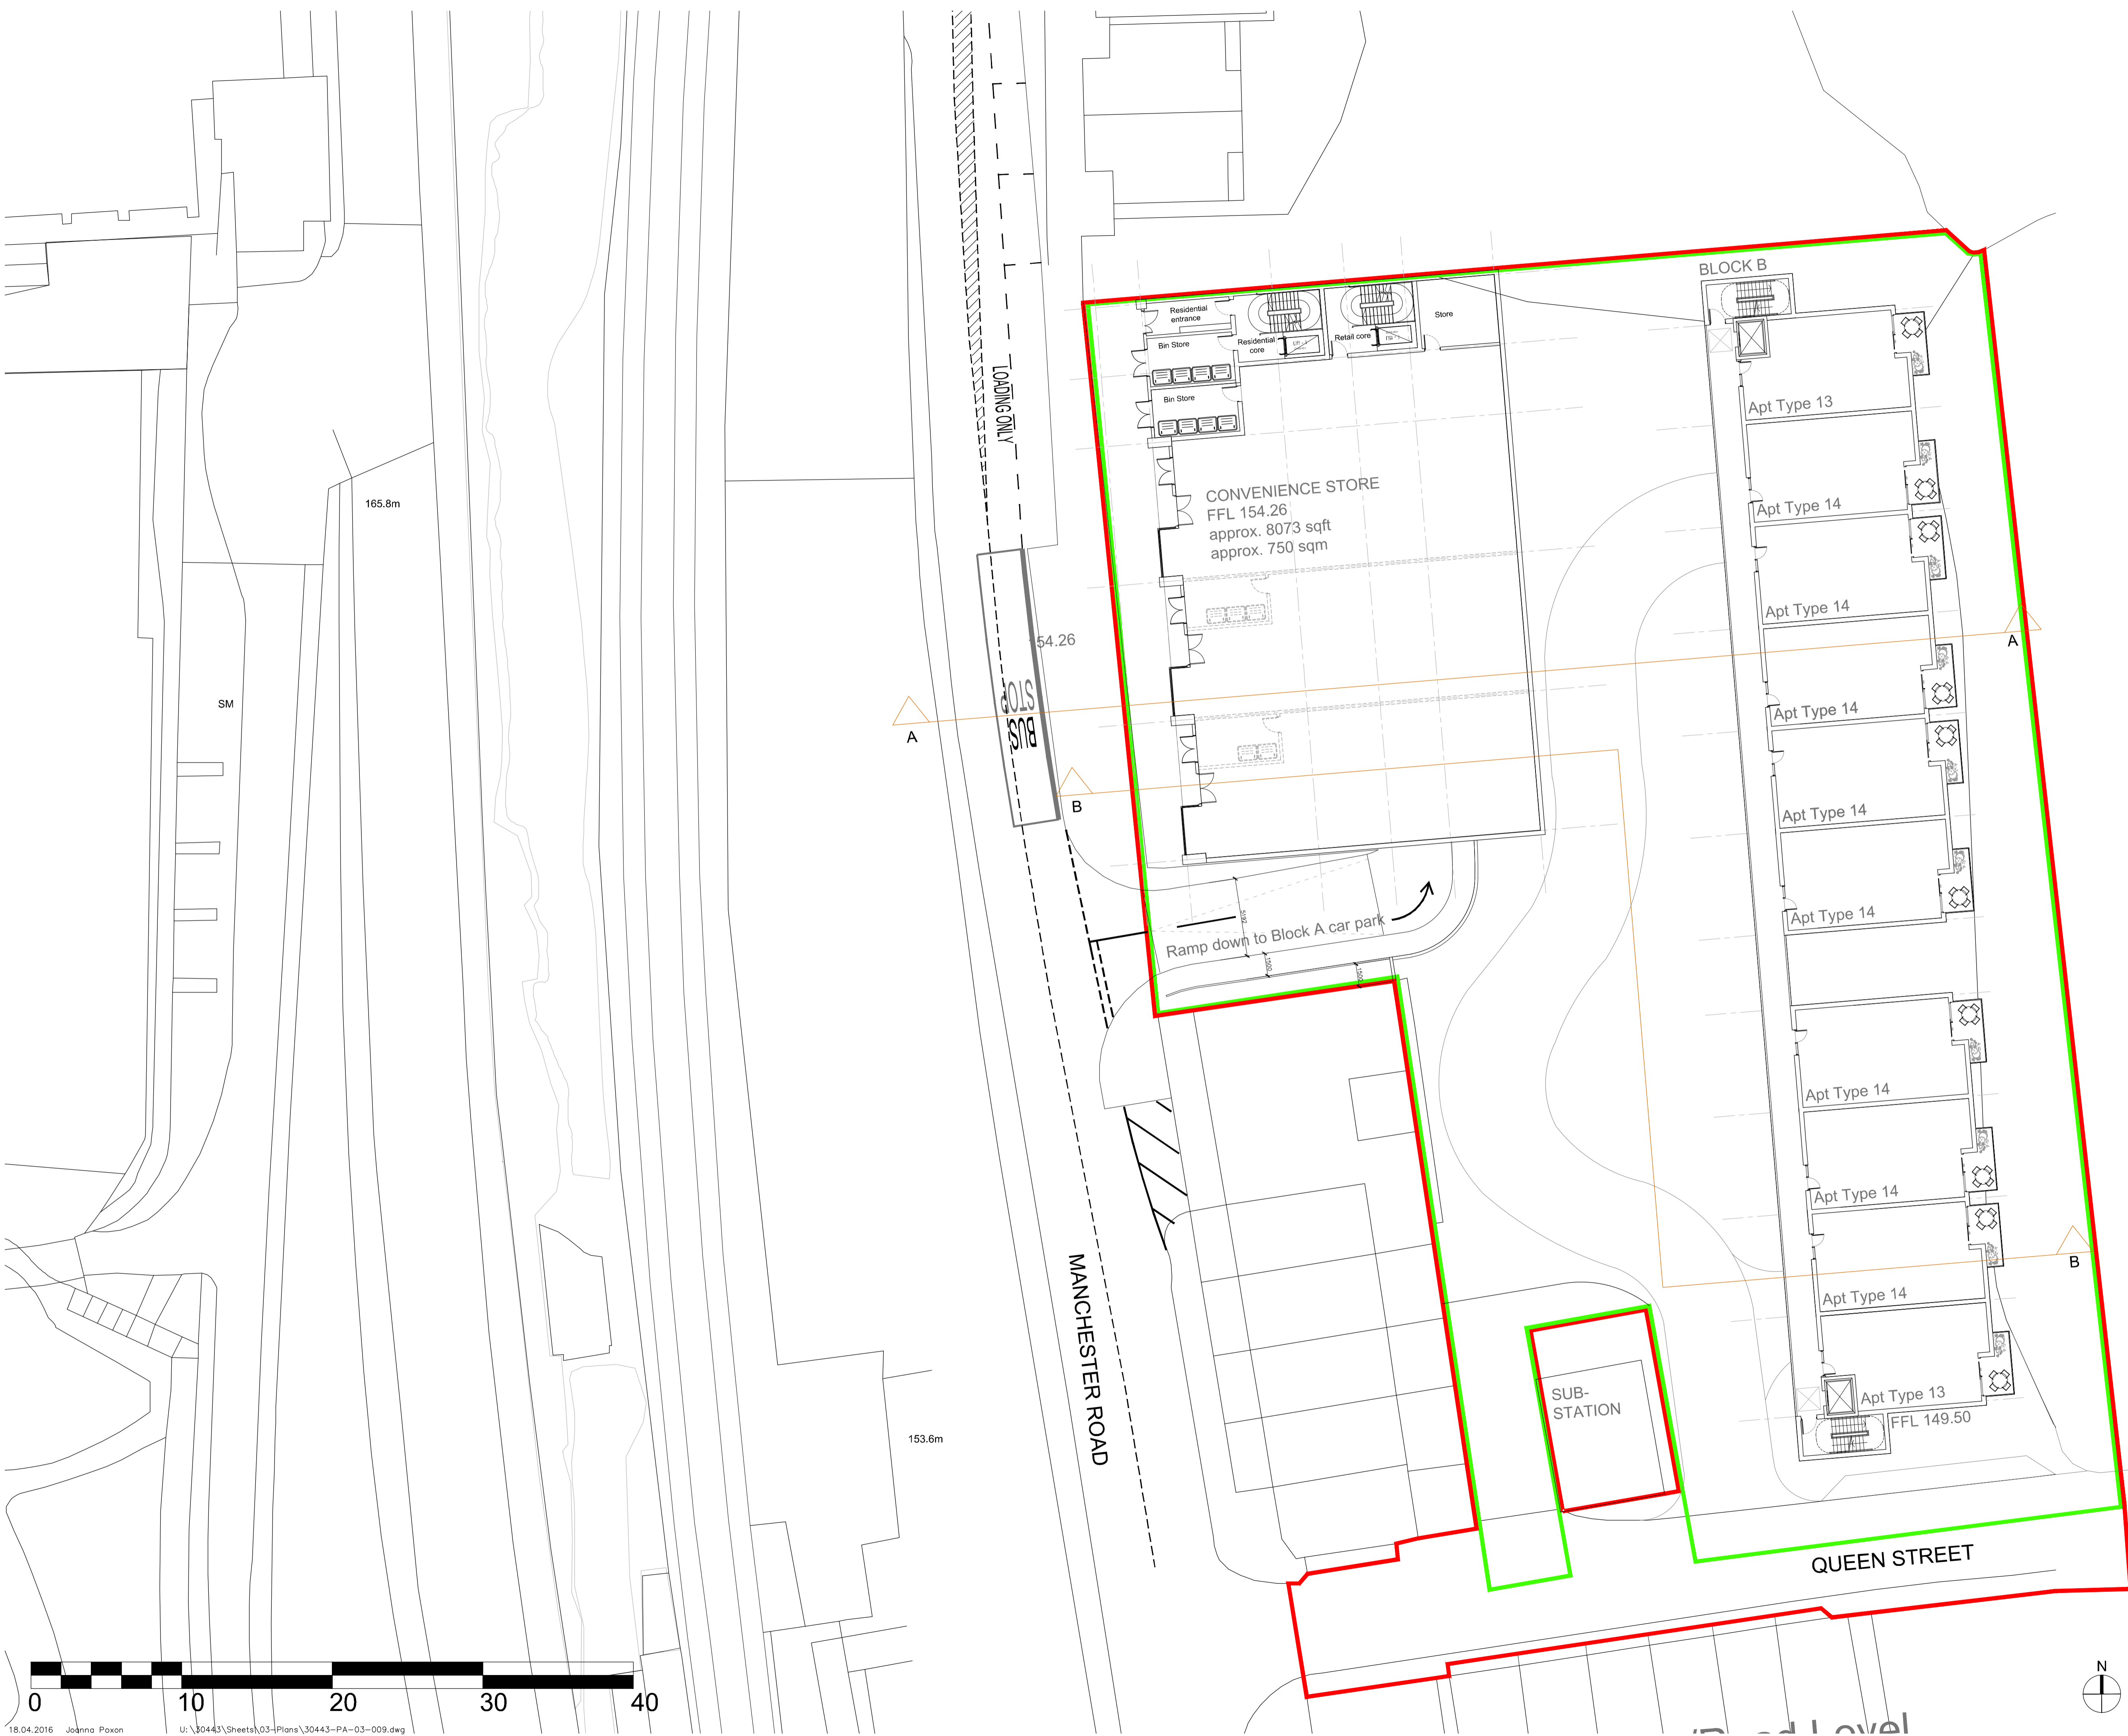

P1 Access for Britannia Inn revised 18.04.16

BroadwayMalyan^{BM}
Architecture Urbanism Design

Interchange Place
 151-165 Edmund Street
 Birmingham
 B3 2TA
 T: +44 (0)121 236 2030
 F: +44 (0)121 237 2080
 E: Br@BroadwayMalyan.com
www.BroadwayMalyan.com

Client
English Braids
 Project
Britannia Mill
Manchester Road, Mossley
 Description
Illustrative Plans
Proposed Ground Floor

Status	Planning	Drawn	JP	Date	Sept '15
Scale	1:200@A1	Job number	30443	Drawing number	A-03-009
Revision	P1				

Original size 100mm @ A1 Copyright Broadway Malyan Limited

Contractors are not to scale dimensions from this drawing

Legend

- Application site boundary
- Ownership boundary

Parameter Key

Height from datum point: 154.26

- Development Plot:
Min. Height: +15.5m
Max. Height: +17.5m

Height from datum point: 144.65

- Development Plot:
Min. Height: +21.5m
Max. Height: +23.5m

- Development Plot:
Min. Height: +18.5m
Max. Height: +20.5m

- Development Plot:
Min. Height: +15.5m
Max. Height: +17.5m

Note: All heights make provision for parapets, plant and lift overruns

- ▨ Access required for Britannia Inn deliveries

P2	Block A height parameter point lowered	JP		27.05.2016
P1	Pub access added			08.04.16

BroadwayMalyan^{BM}

Architecture Urbanism Design

Interchange Place
151-165 Edmund Street
Birmingham
B3 2TA

T: +44 (0)121 236 2030
F: +44 (0)121 237 2080
E: Br@BroadwayMalyan.com

www.BroadwayMalyan.com

Client
English Braids

Project
**Britannia Mill
Manchester Road, Mossley**

Description
**Parameter Plan
Building Plot Heights and Widths**

Status
Planning

Scale	Drawn	Date
1:200@A1	JP	Nov '15
Job number	Drawing number	Revision
30443	PA-02-103	P2

Original size 100mm @ A1 Copyright Broadway Malyan Limited

