


SPEAKERS PANEL (PLANNING)

Day: Wednesday
Date: 17 March 2021
Time: 10.00 am
Place: Zoom


Item No.	AGENDA	Page No
4a	19/00648/FUL - LAND OFF COACH ROAD, HOLLINGWORTH	1 - 2

This page is intentionally left blank


Front

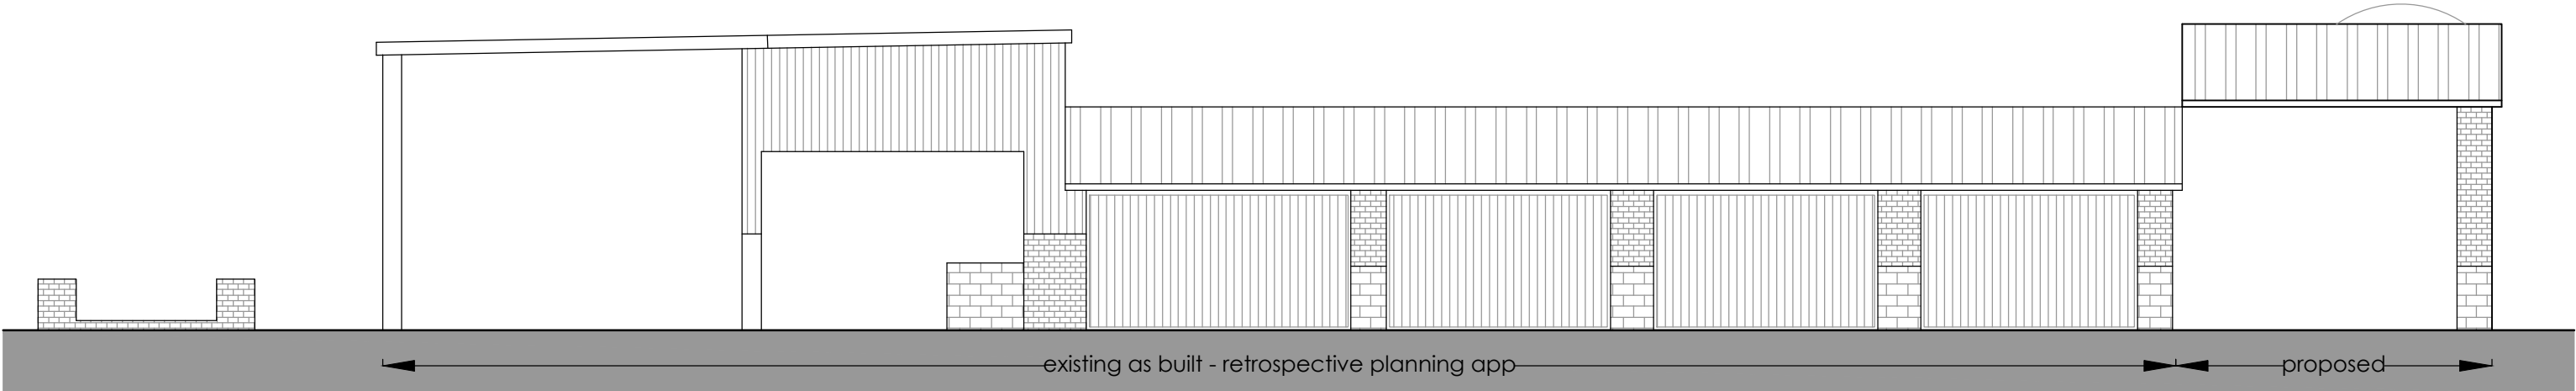

Key


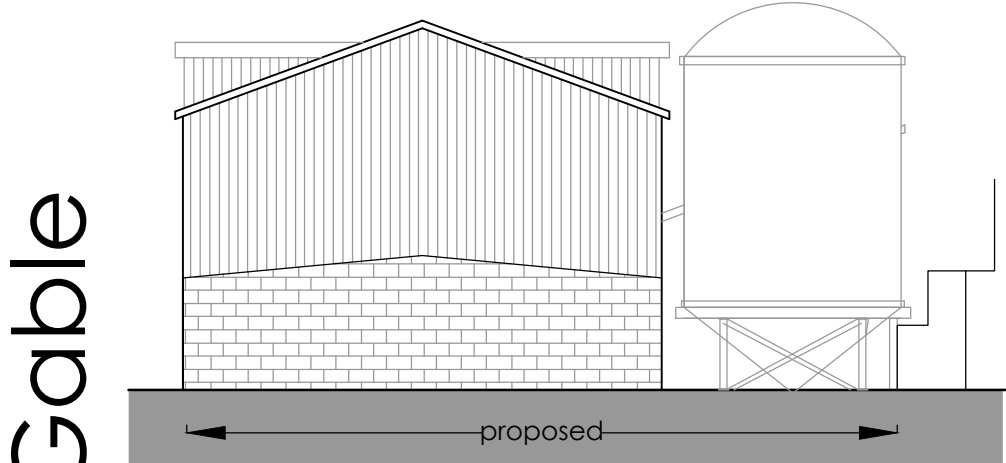


Gable

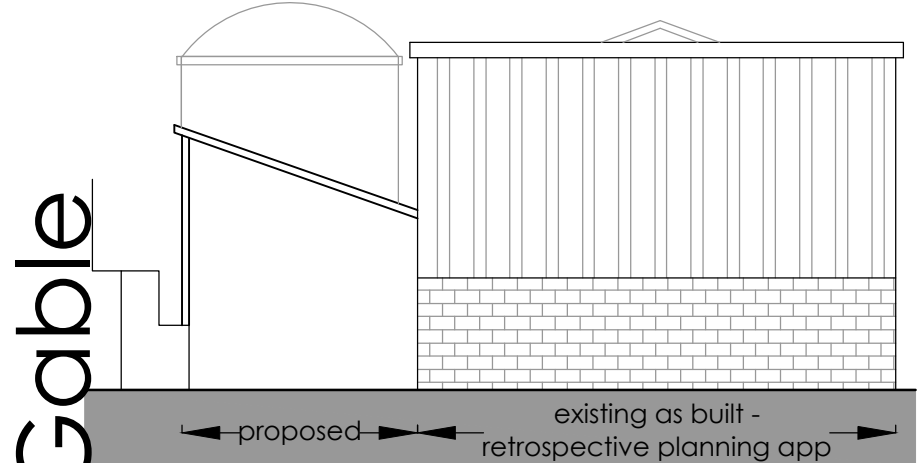

Gable

Rear

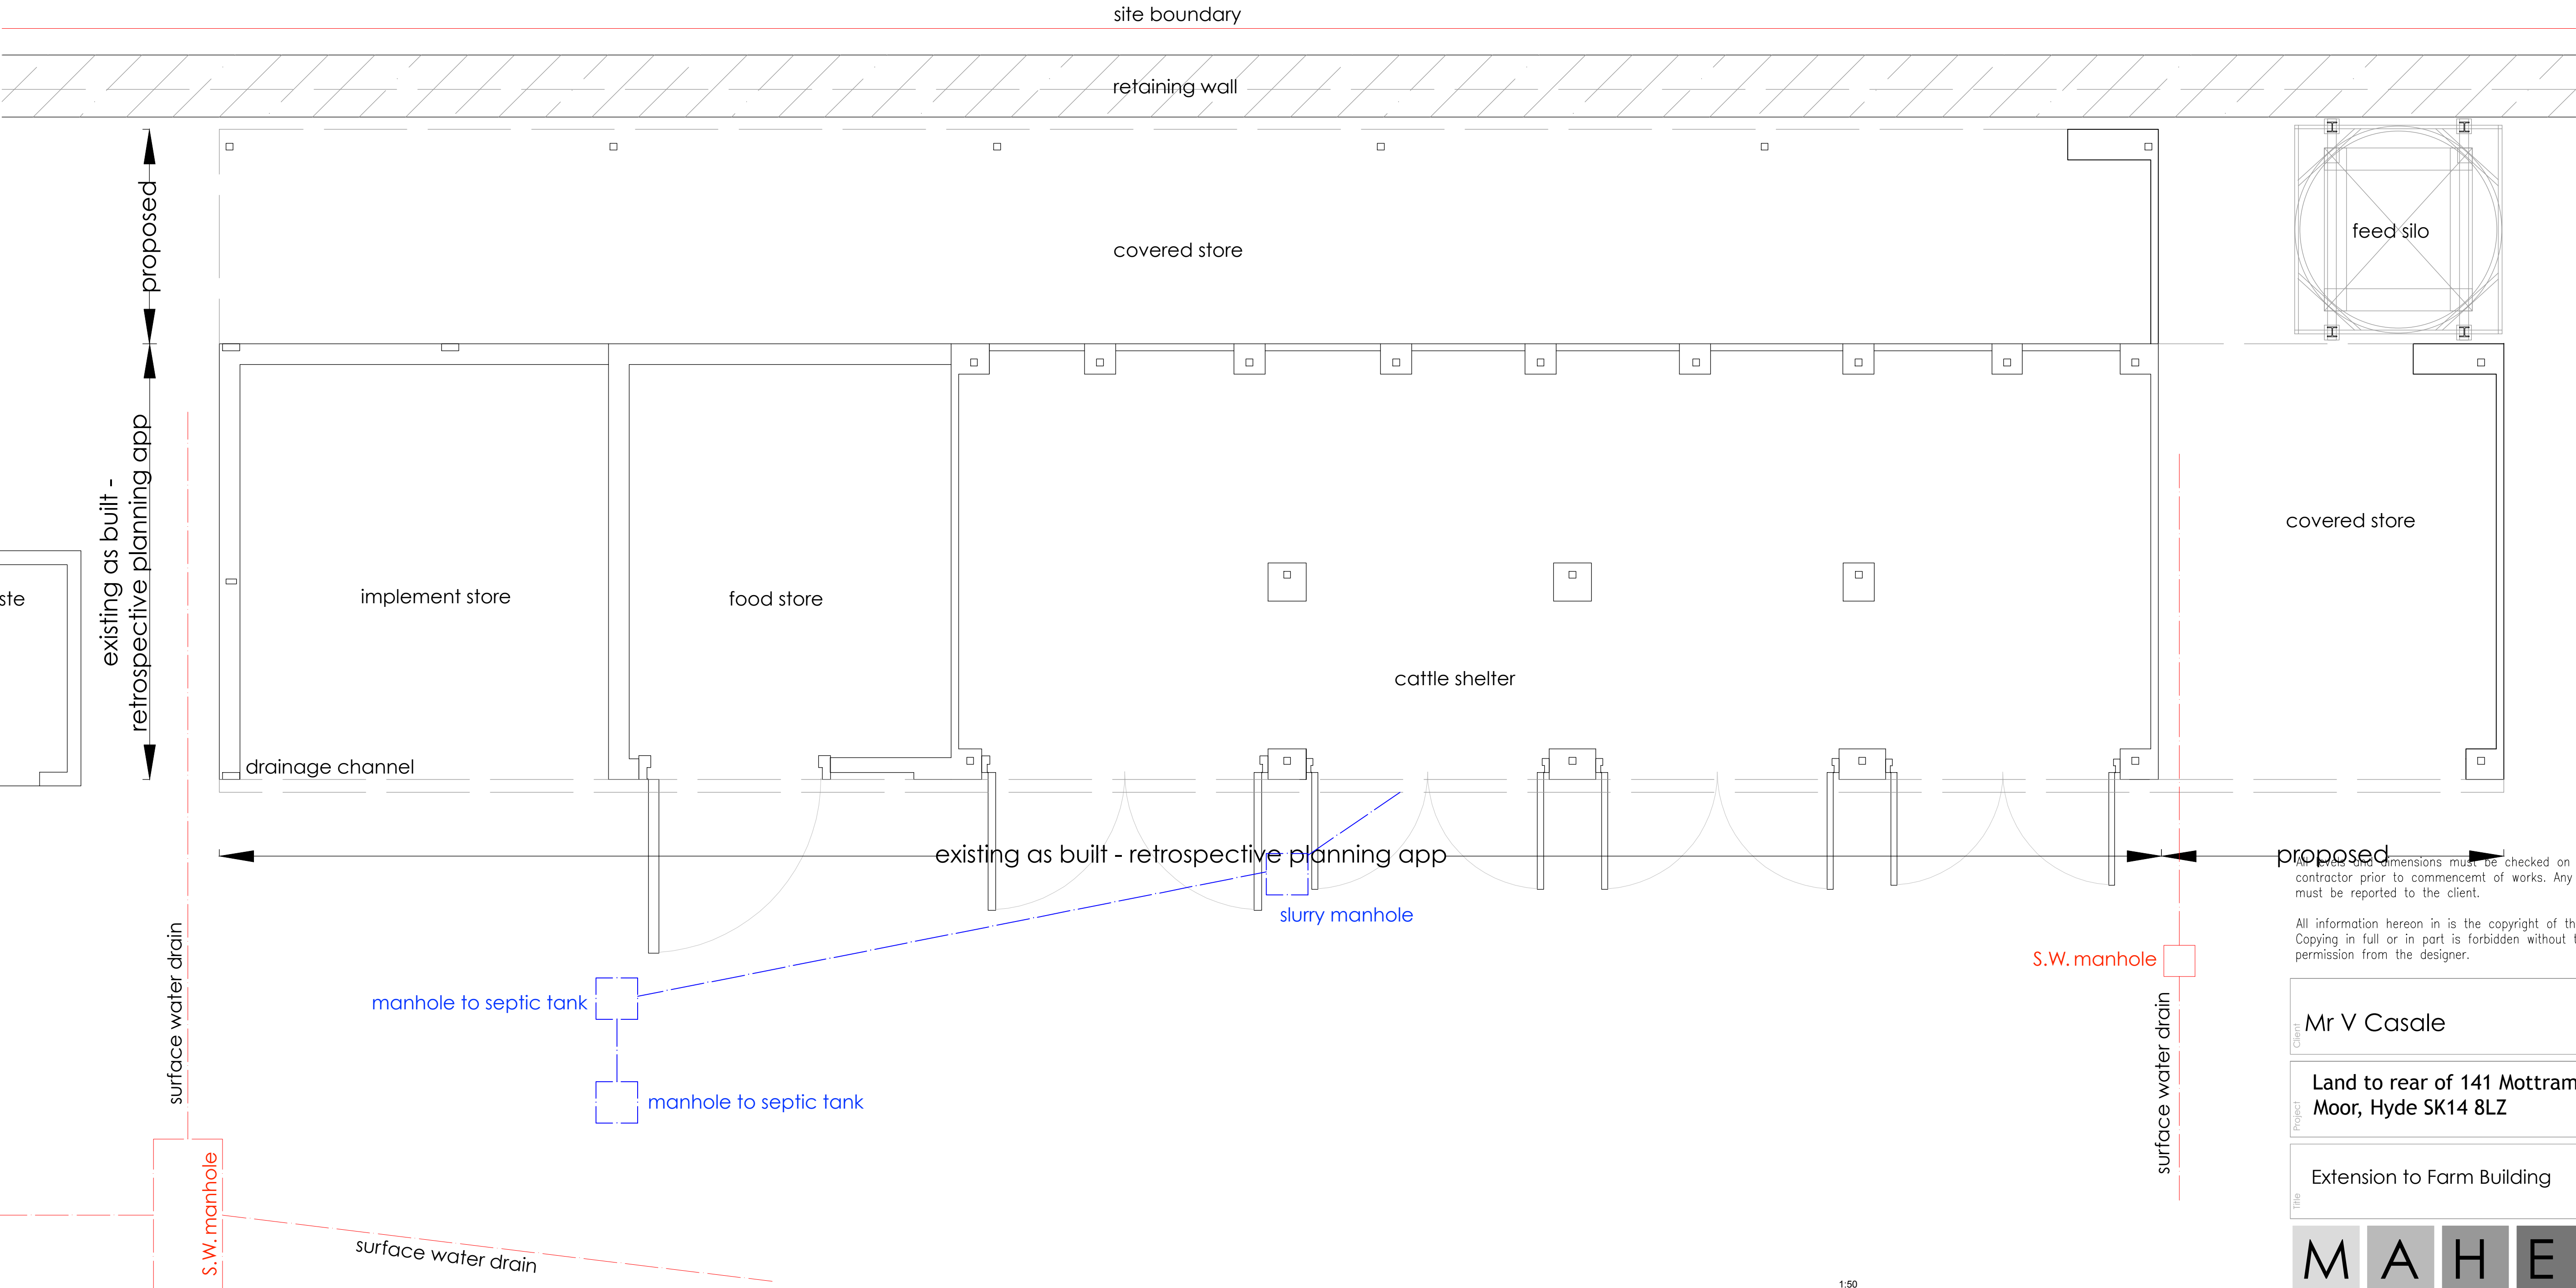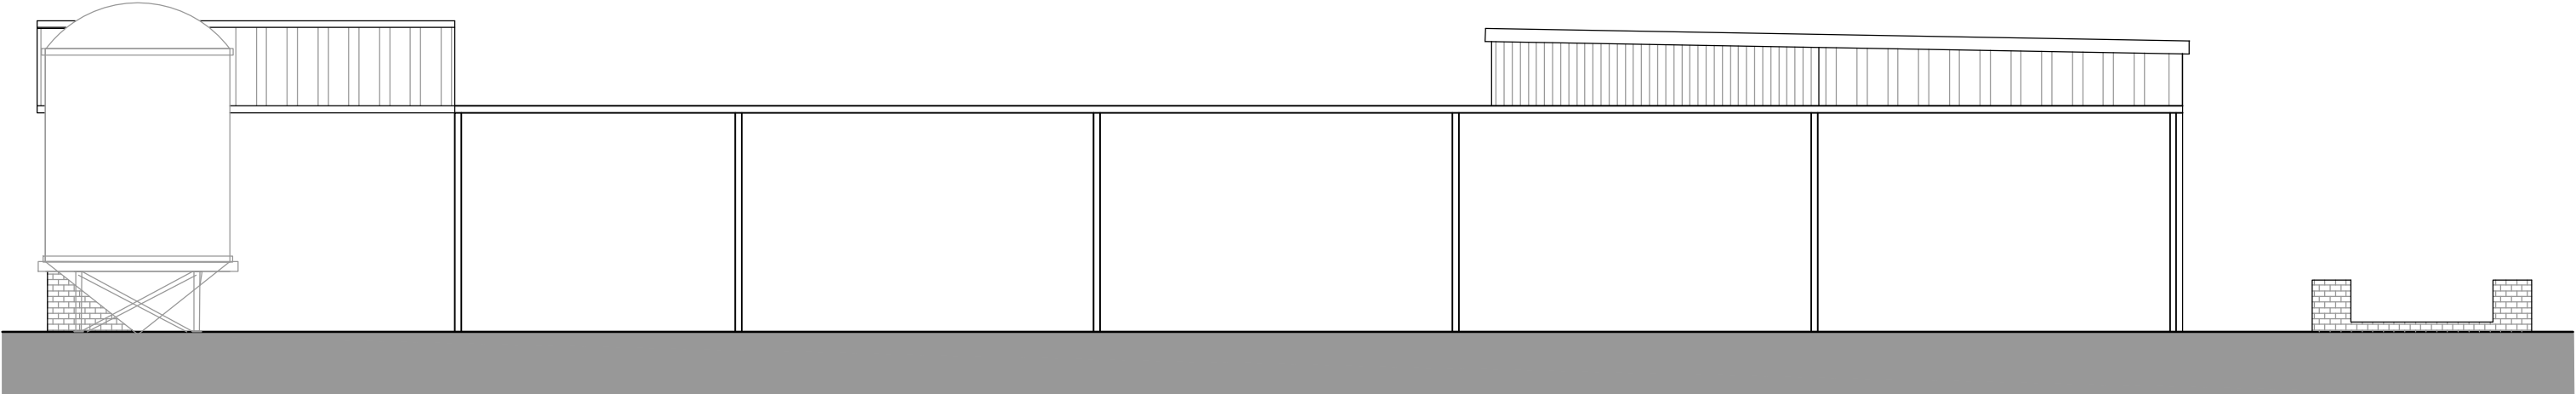

Dimensions must be checked on site by contractor prior to commencement of works. Any variations must be reported to the client.

All information herein is the copyright of the designer. Copying in full or in part is forbidden without the written permission from the designer.

Client	Mr V Casale
Project	Land to rear of 141 Mottram Moor, Hyde SK14 8LZ
Title	Extension to Farm Building
M A H E Architecture	

Revision	03
Drawing Number	602003
Dwg Scale	1:50

This page is intentionally left blank