



Proposed Site 1:500

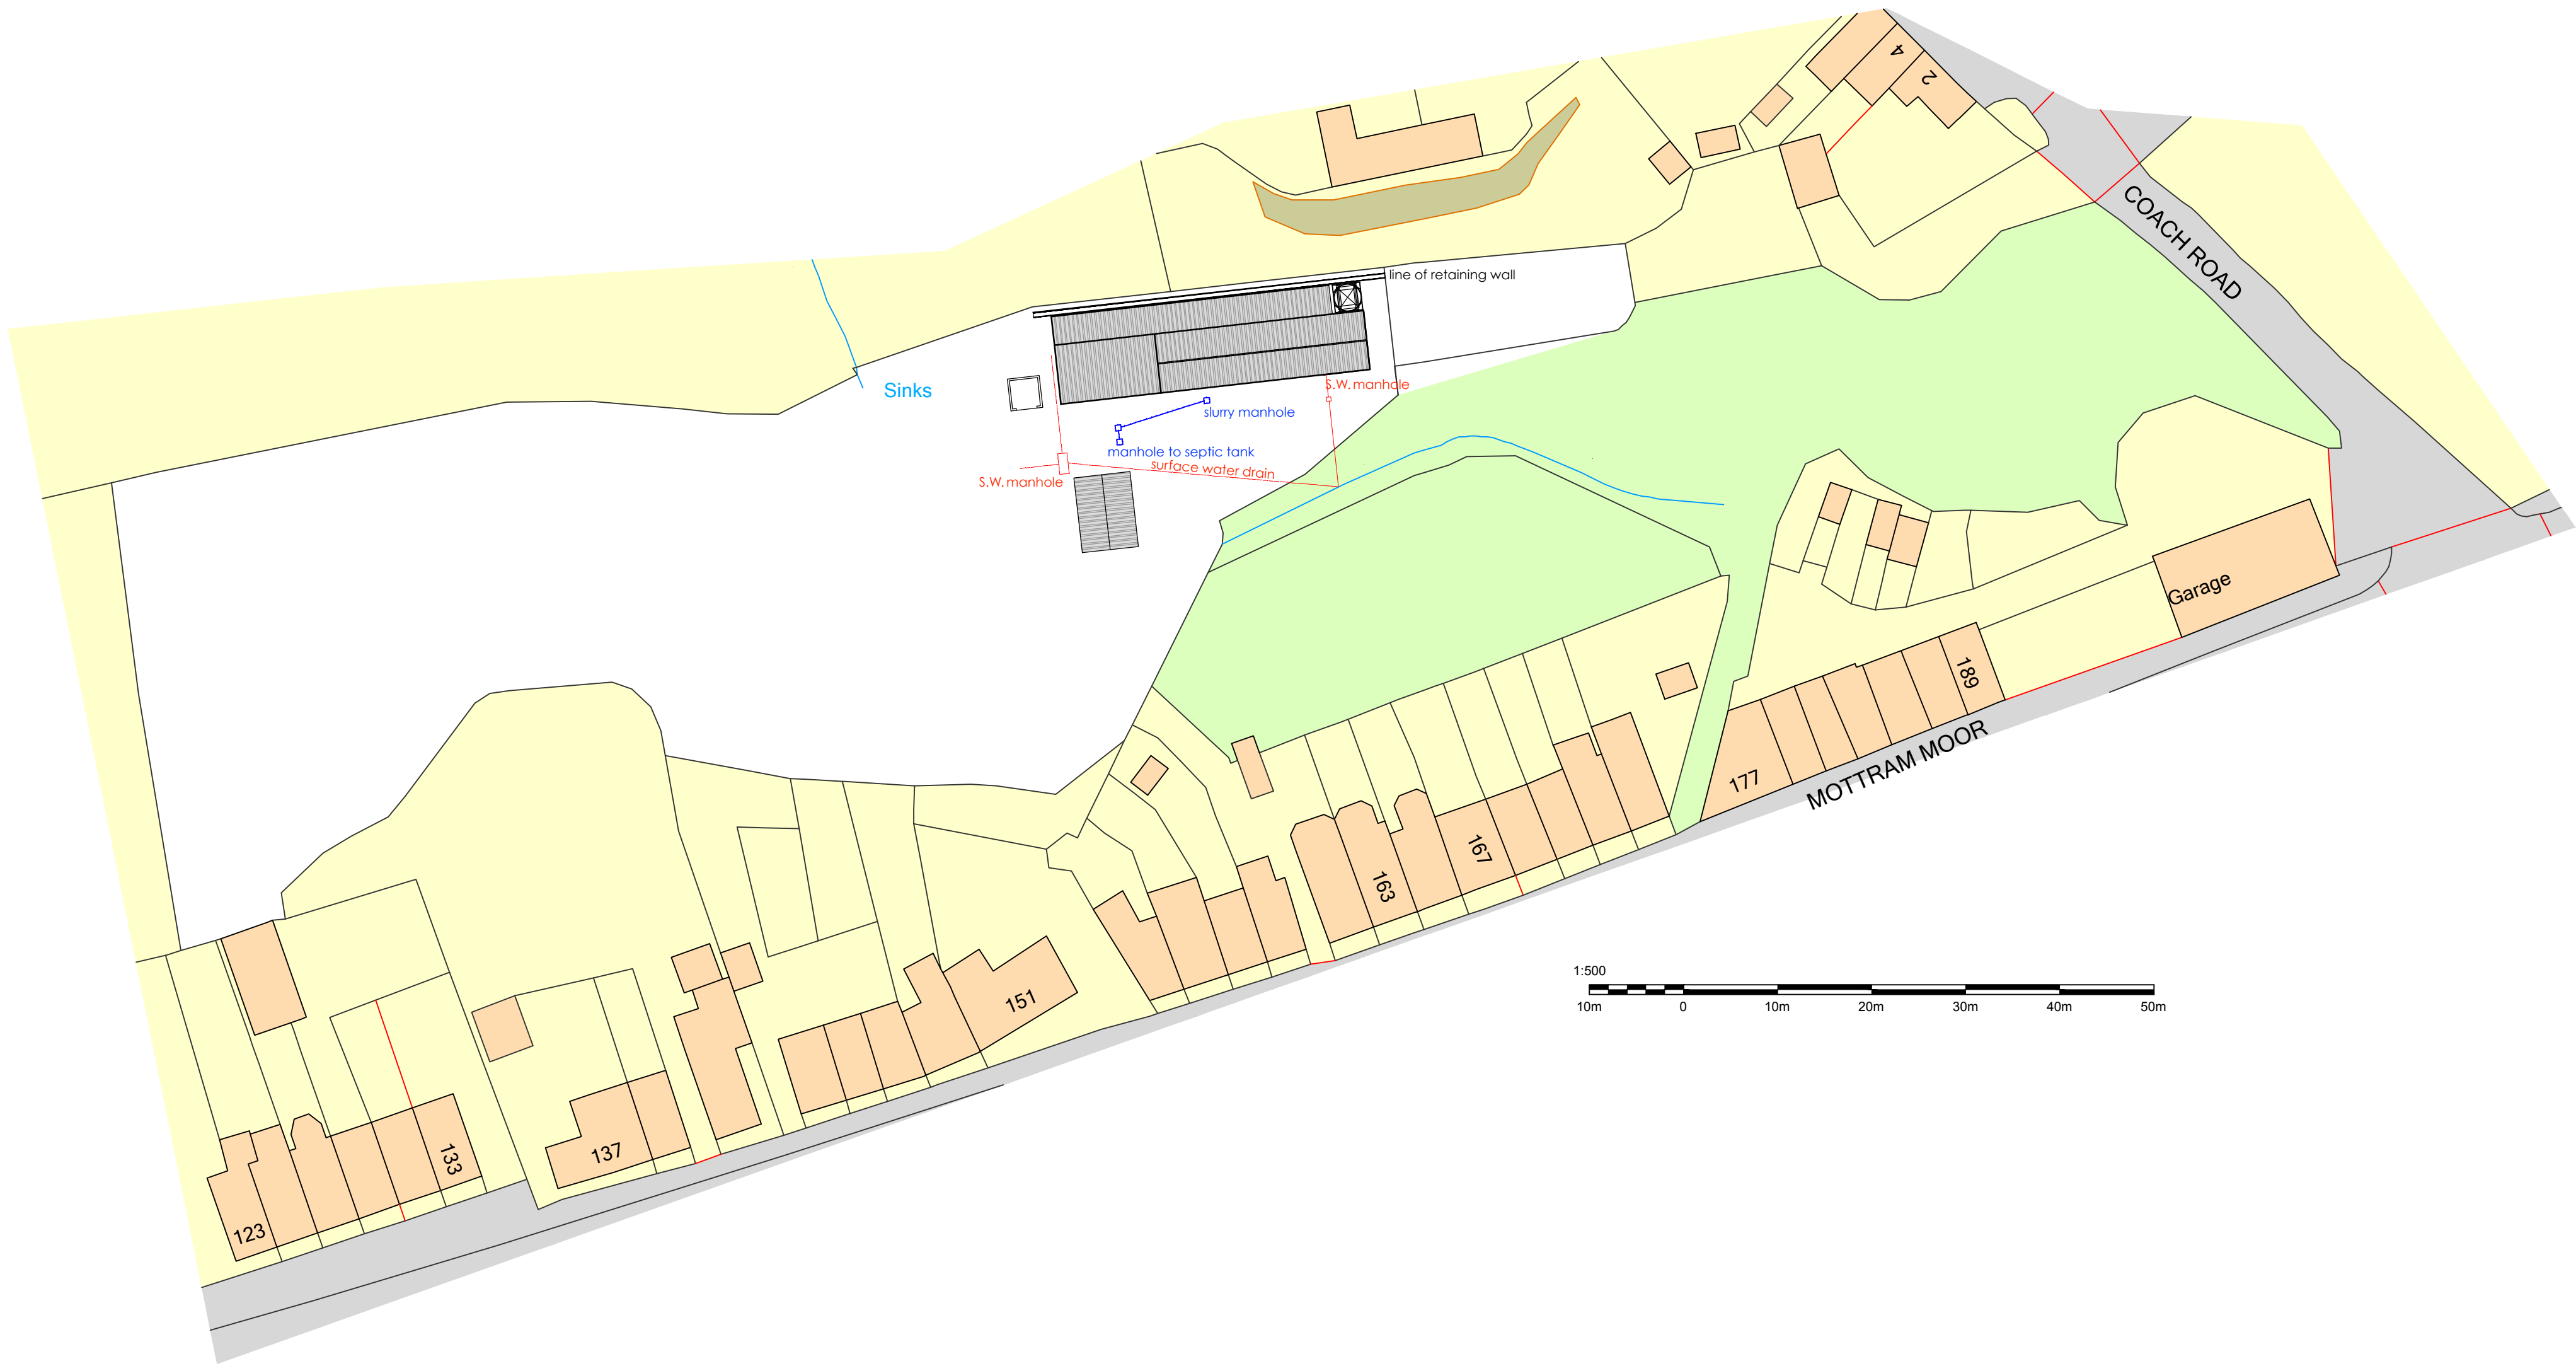

Ordnance Survey, (c) Crown Copyright 2019. All rights reserved. Licence number 100022432

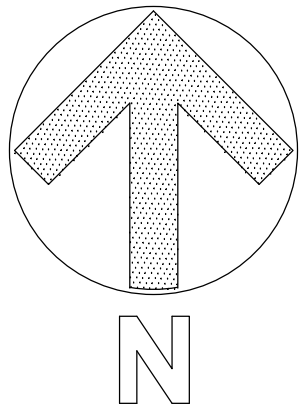

All levels and dimensions must be checked on site by contractor prior to commencement of works. Any variations must be reported to the client.

All information hereon is the copyright of the designer. Copying in full or in part is forbidden without the written permission from the designer.

| | |
|----------------|---|
| Client | Mr V Casale |
| Project | Land to rear of 141 Mottram Moor, Hyde SK14 8LZ |
| Title | Extension to Farm Building |
| Dwg scale | 1:500 α1 |
| Drawing Number | 692-p04 |
| Revision | α |

M A H E
Architecture