



Elevations 1:100


Front

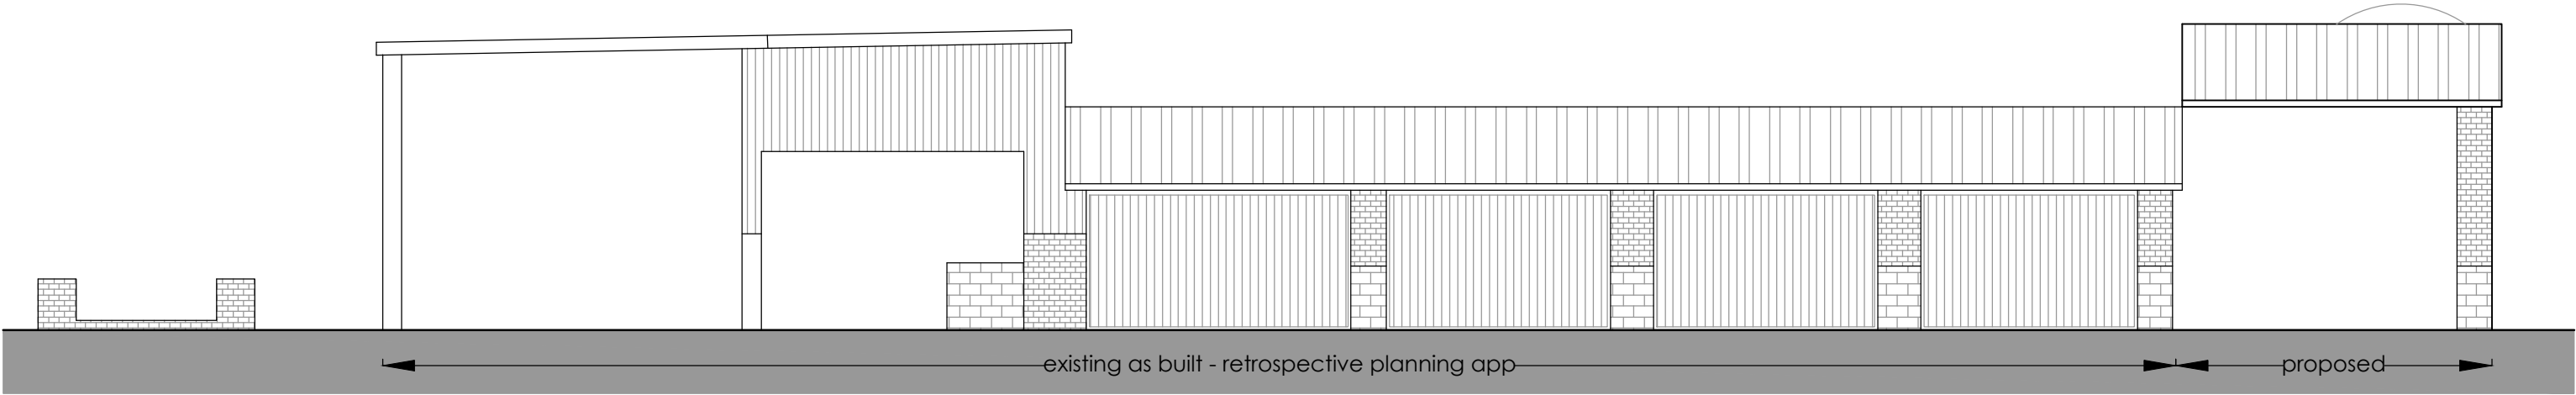


Gable

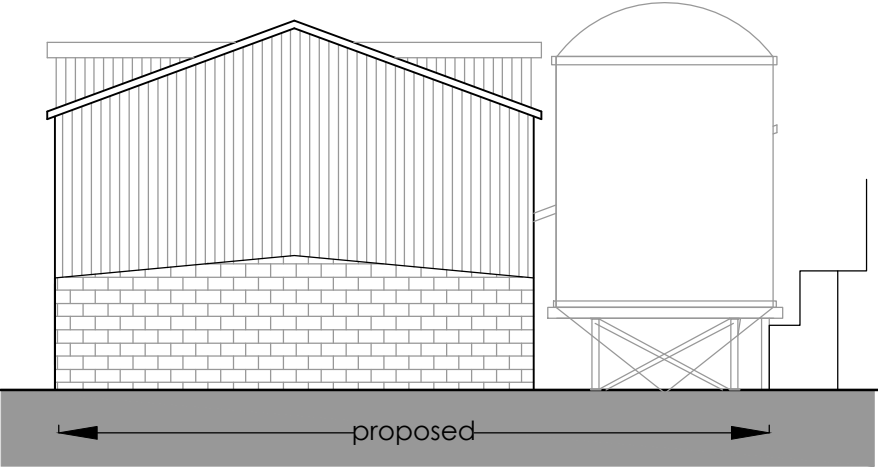


Gable

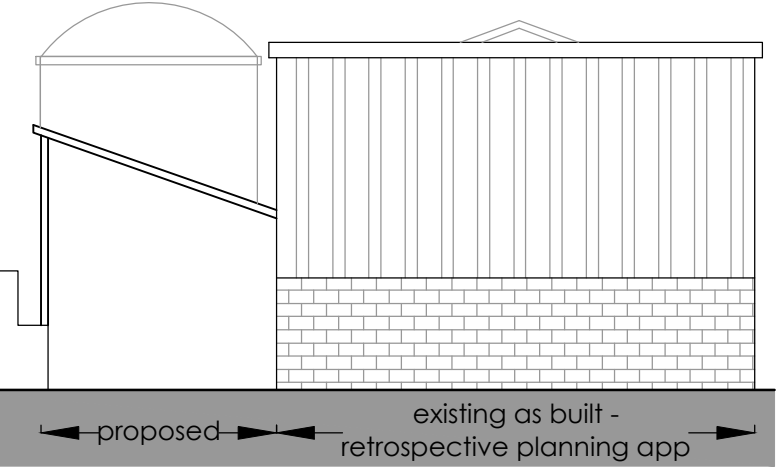


Rear

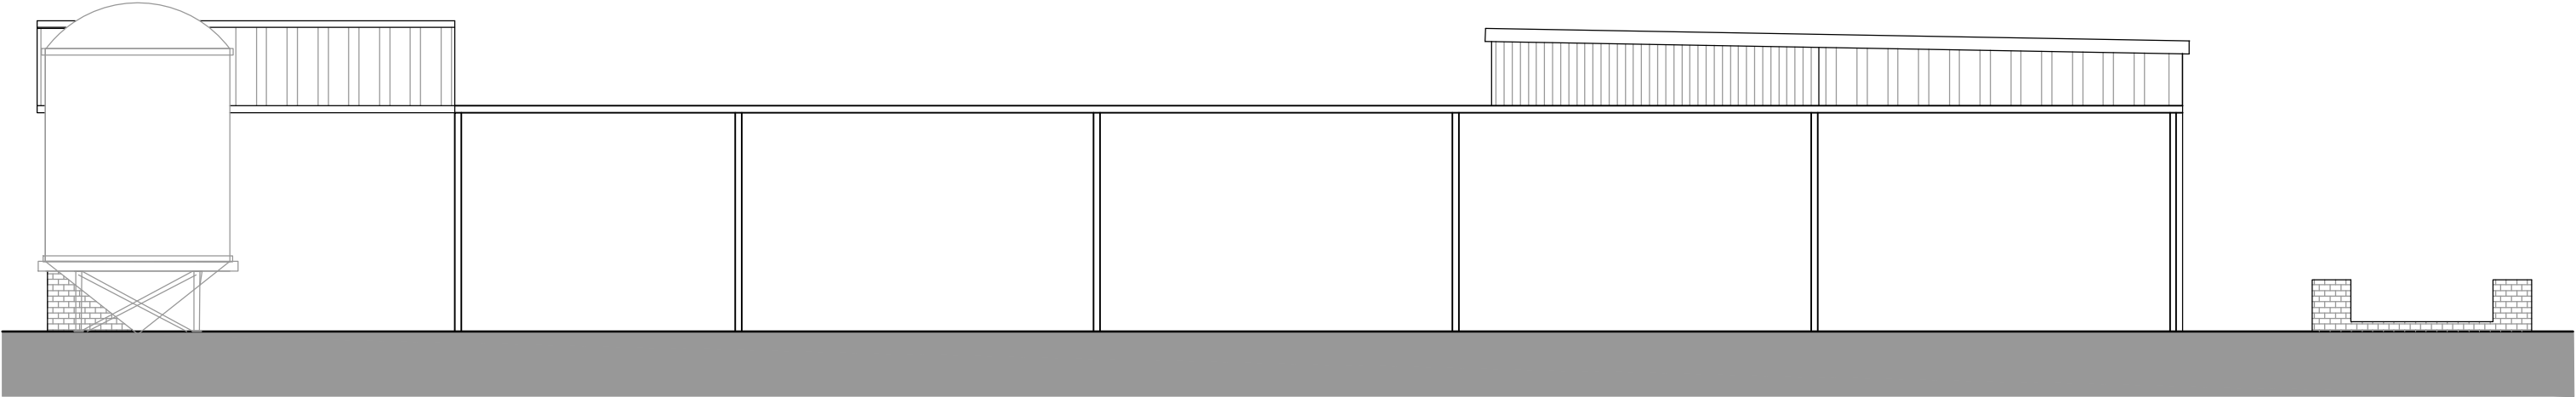

Key

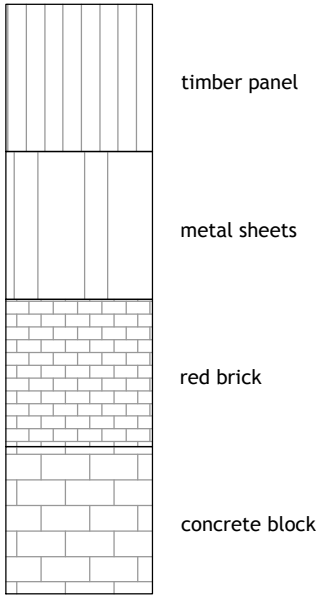

Plan 1:50

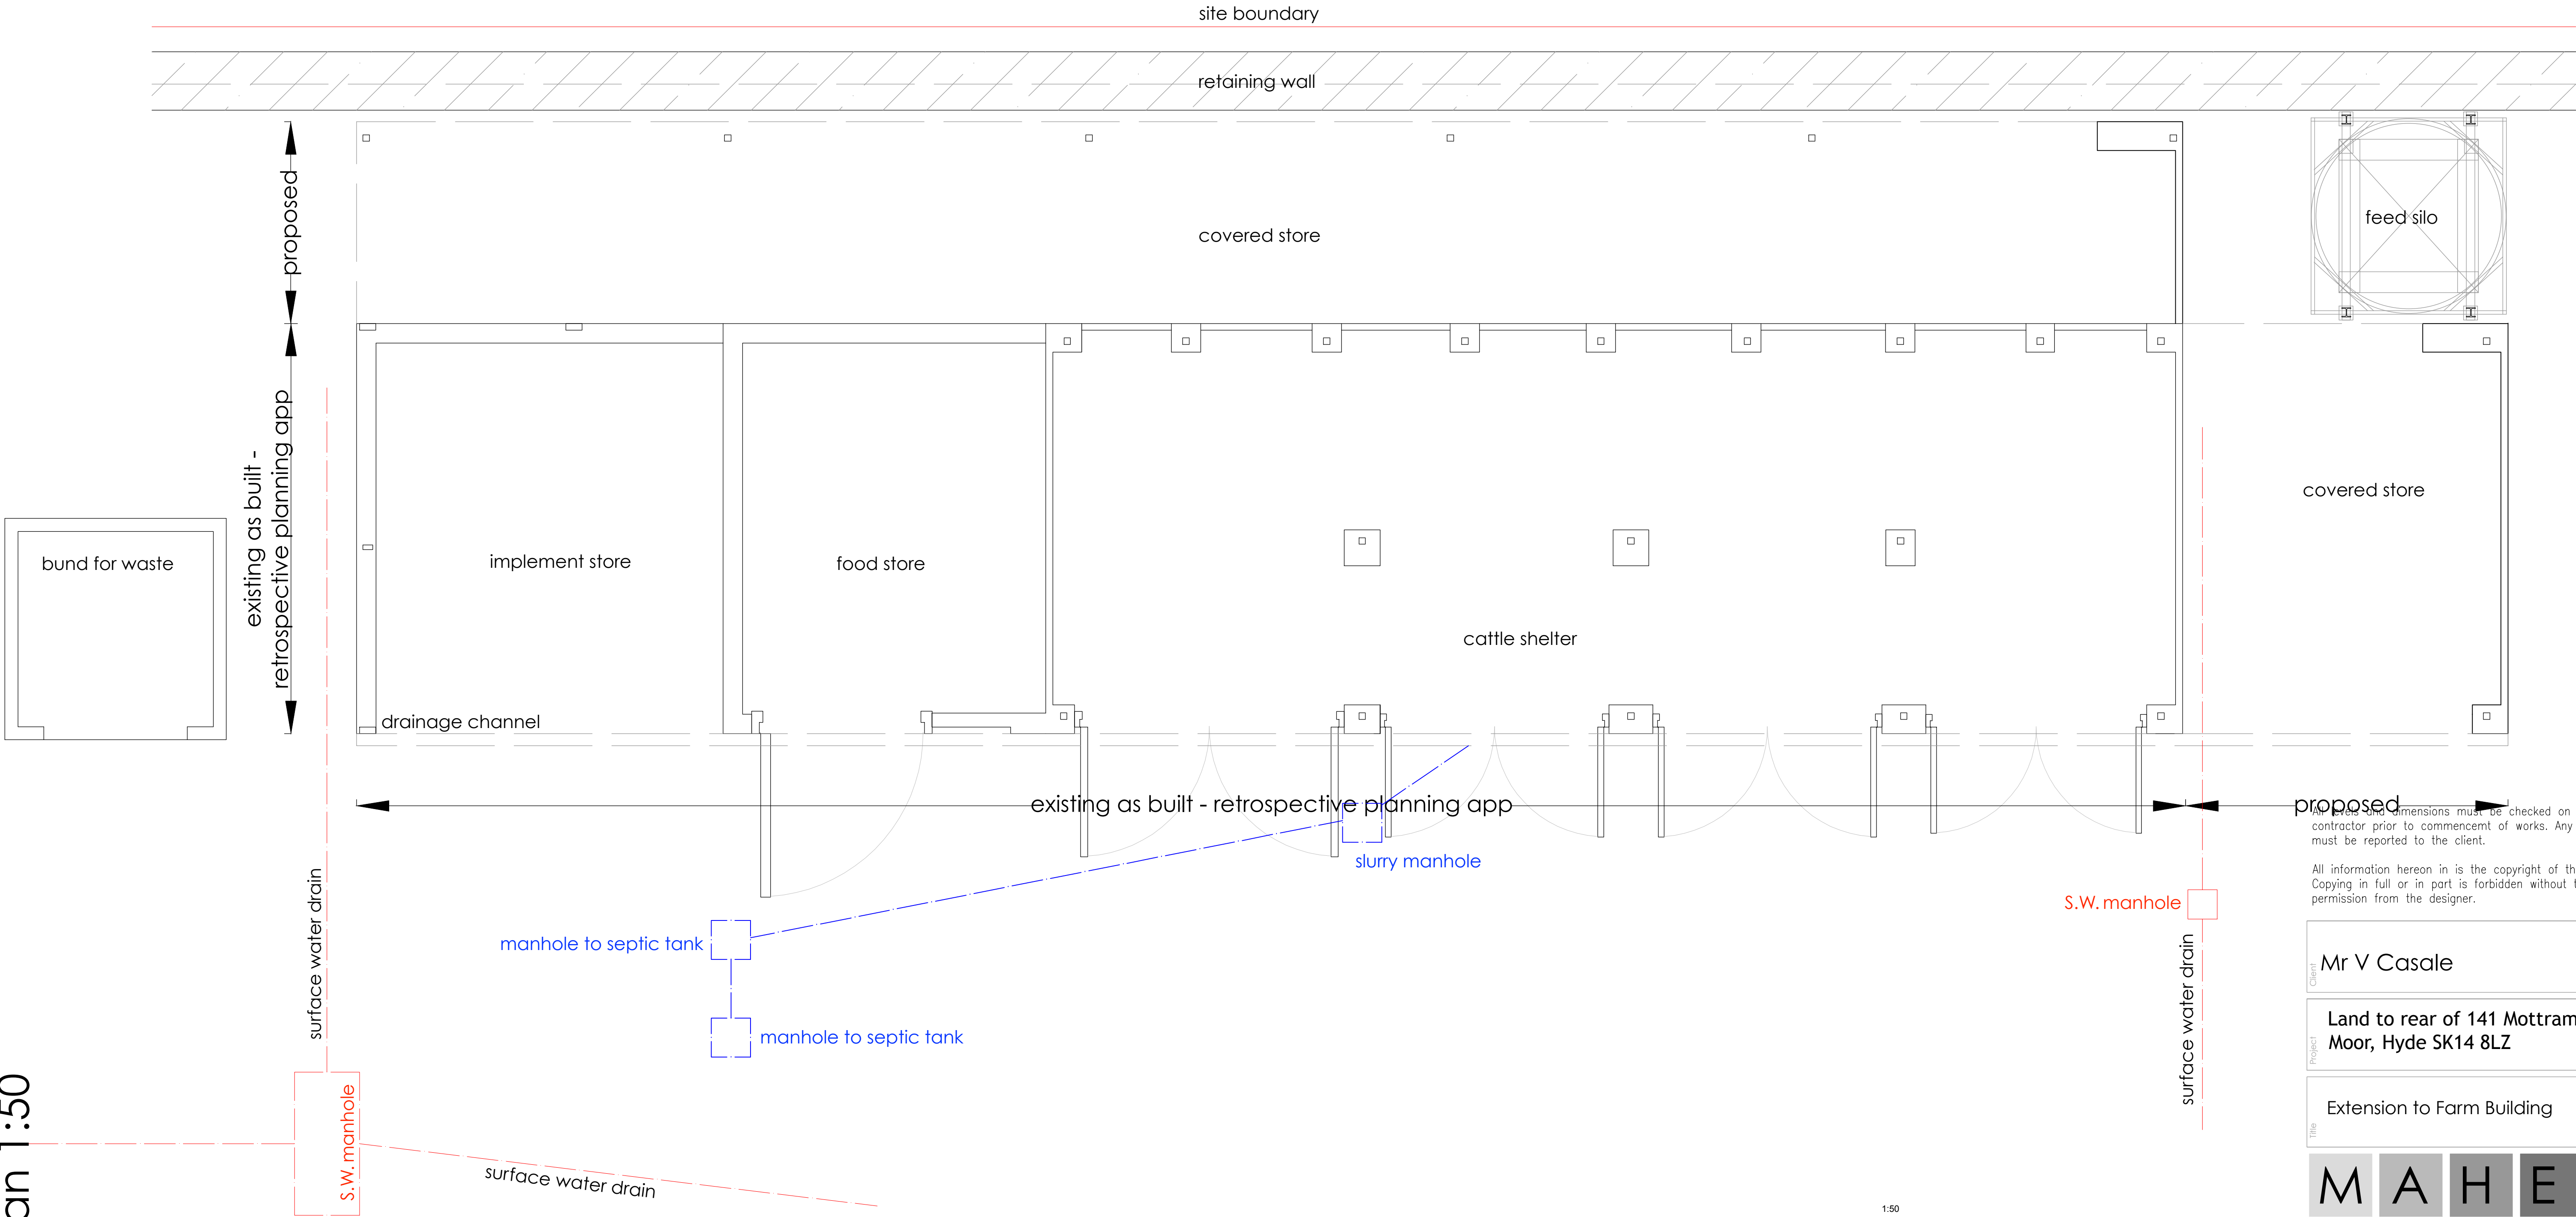

Dimensions must be checked on site by contractor prior to commencement of works. Any variations must be reported to the client.

All information herein is the copyright of the designer. Copying in full or in part is forbidden without the written permission from the designer.

Client	Mr V Casale
Project	Land to rear of 141 Mottram Moor, Hyde SK14 8LZ
Title	Extension to Farm Building
M A H E Architecture	

Revision	a
Drawing Number	692-p03
Dwg Scale	1:50 a1