



Area Schedule (GIA)					
Level	Name	Area	area Sqft		
Basement	Basement	42 m²	454 SF		
Ground Floor	Ground Floor	66 m²	708 SF		
1st Floor	1st Floor	64 m²	685 SF		
Grand total: 3		172 m²	1846 SF		




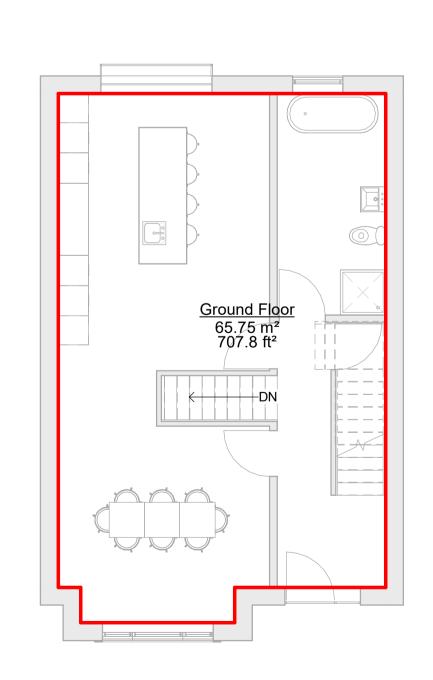

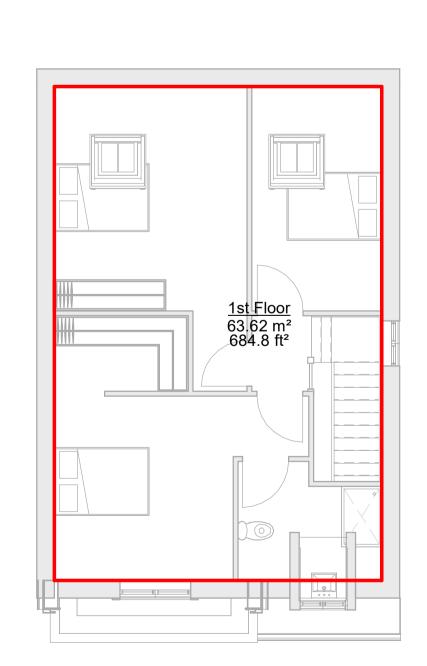

6 1st Floor 1:75

	Room Schedule	
Level	Name	Area
Not Placed	Lounge	Not Placed
Not Placed	Pantry	Not Placed
Not Placed	Str	Not Placed
Not Placed	WC	Not Placed
D	11-0	0 2
Basement	Hall	3 m ²
Basement	Lounge	39 m²
Ground Floor	Cloak	2 m²
Ground Floor	Family Bathroom	9 m²
Ground Floor	Hall	11 m²
Ground Floor	Kitchen / Dinning Room	41 m²
1st Floor	Bed 1	20 m²
1st Floor	Bed 1 Ensuite	6 m ²
1st Floor	Bed 2	19 m ²
131 1001	Ded Z	
1st Floor	Bed 3	11 m ²

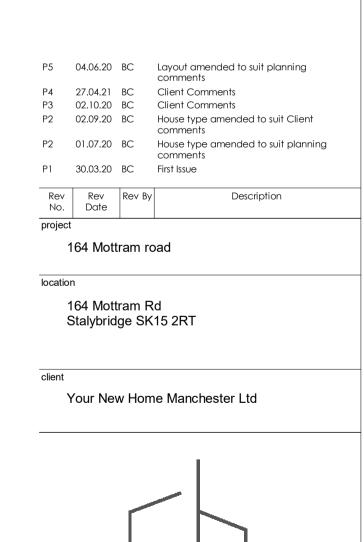

NOTE

Plots - 7

ALL DIMENSIONS AND LEVELS ARE TO BE CHECKED ON SITE

ANY DISCREPANCIES ARE TO BE REPORTED TO THE PROJECT MANAGER BEFORE ANY WORK COMMENCES

THIS DRAWING SHALL NOT BE SCALED TO ASCERTAIN ANY DIMENSIONS WORK TO FIGURED DIMS ONLY

THIS DRAWING SHALL NOT BE REPRODUCED WITHOUT EXPRESS WRITTEN PERMISSION FROM Clarkes Bespoke Design LTD.



T: 07402266305 E: brad@cbdarchitecture.com drawing title

1.5 Story Detached - Proposed Plans

dwg purpose



scale As indicated	drawn BC checked	В
@ sheet size A1	rev date 04.06.20	
20-003	PL-301	P5
ioh number	drawing number	revisi