
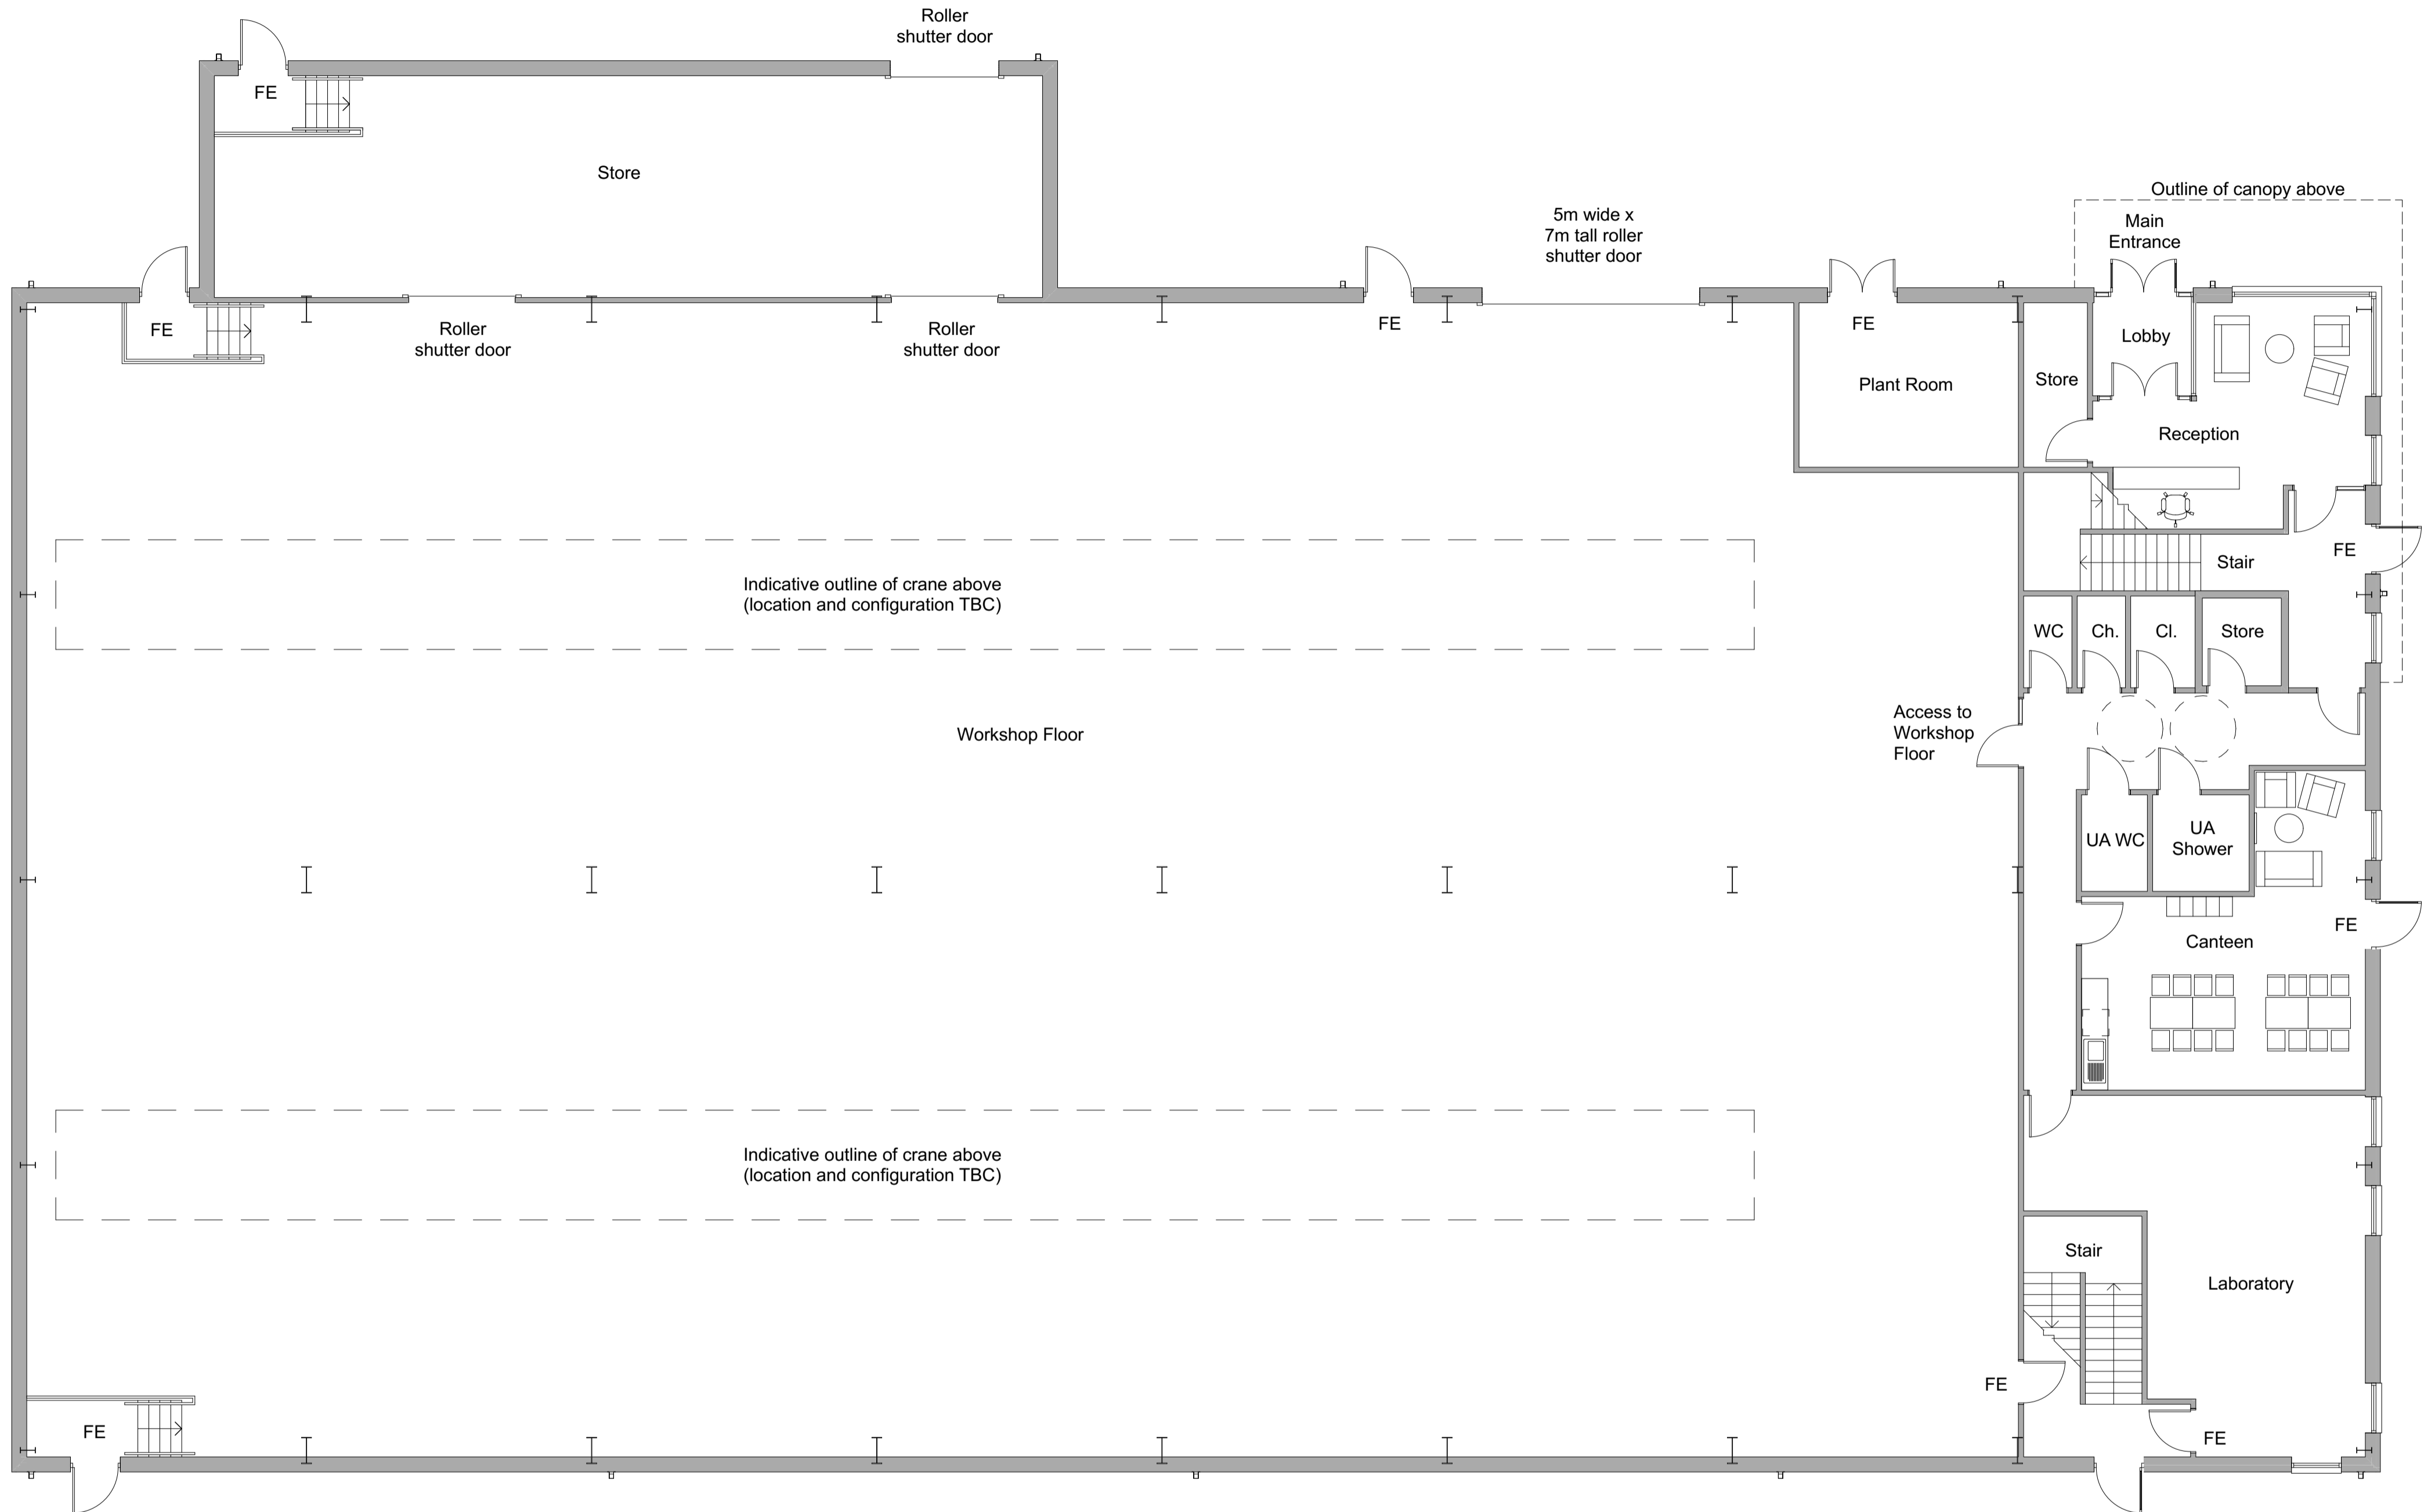


NOTE
 All dimensions to be checked on site and any discrepancies to be notified prior to the commencement of work
 Do not scale from this drawing
 If in doubt ask
 © arch-e-tech design limited

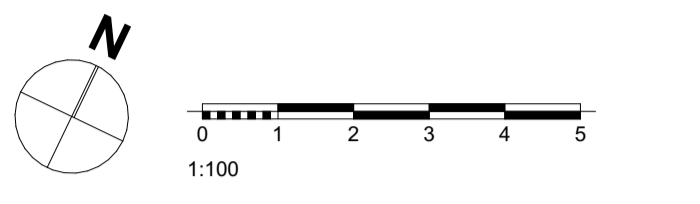

A	Fire escapes amended. Notes updated.	04.01.21	CMP
Rev	Revision Notes	Date	Initial

status **PLANNING**

arch-e-tech
 DESIGN LTD

Butterthwaite House
 Jumble Lane
 Ecclesfield
 Sheffield, S35 9XJ
 Tel: 0114 2451021 Email: admin@archetech.co.uk

client
STAINLESS RESTORATION LTD.

job title
**PROPOSED INDUSTRIAL UNIT
 RAGLAN STREET
 HYDE**

drwg title
PROPOSED GROUND FLOOR GA PLAN

date **NOVEMBER 2020** drawn **CMP**

scale **1:100** sheet **A1**

drwg no & revision **2005/03A**