


WARNING TO HOUSE-PURCHASERS
Property Misdescriptions Act 1991

Buyers are warned that this is a working drawing and is not intended to be treated as descriptive material describing, in relation to any particular property or development, any of the Specified matters prescribed by any Order made under the above Act. The contents of this drawing may be subject to change at any time and alterations and variations can occur during the progress of the works without revision of the drawing. Consequently the layout, form, content and dimensions of the finished construction may differ materially from those shown. Nor do the contents of this drawing constitute a contract, part of any contract or warranty.

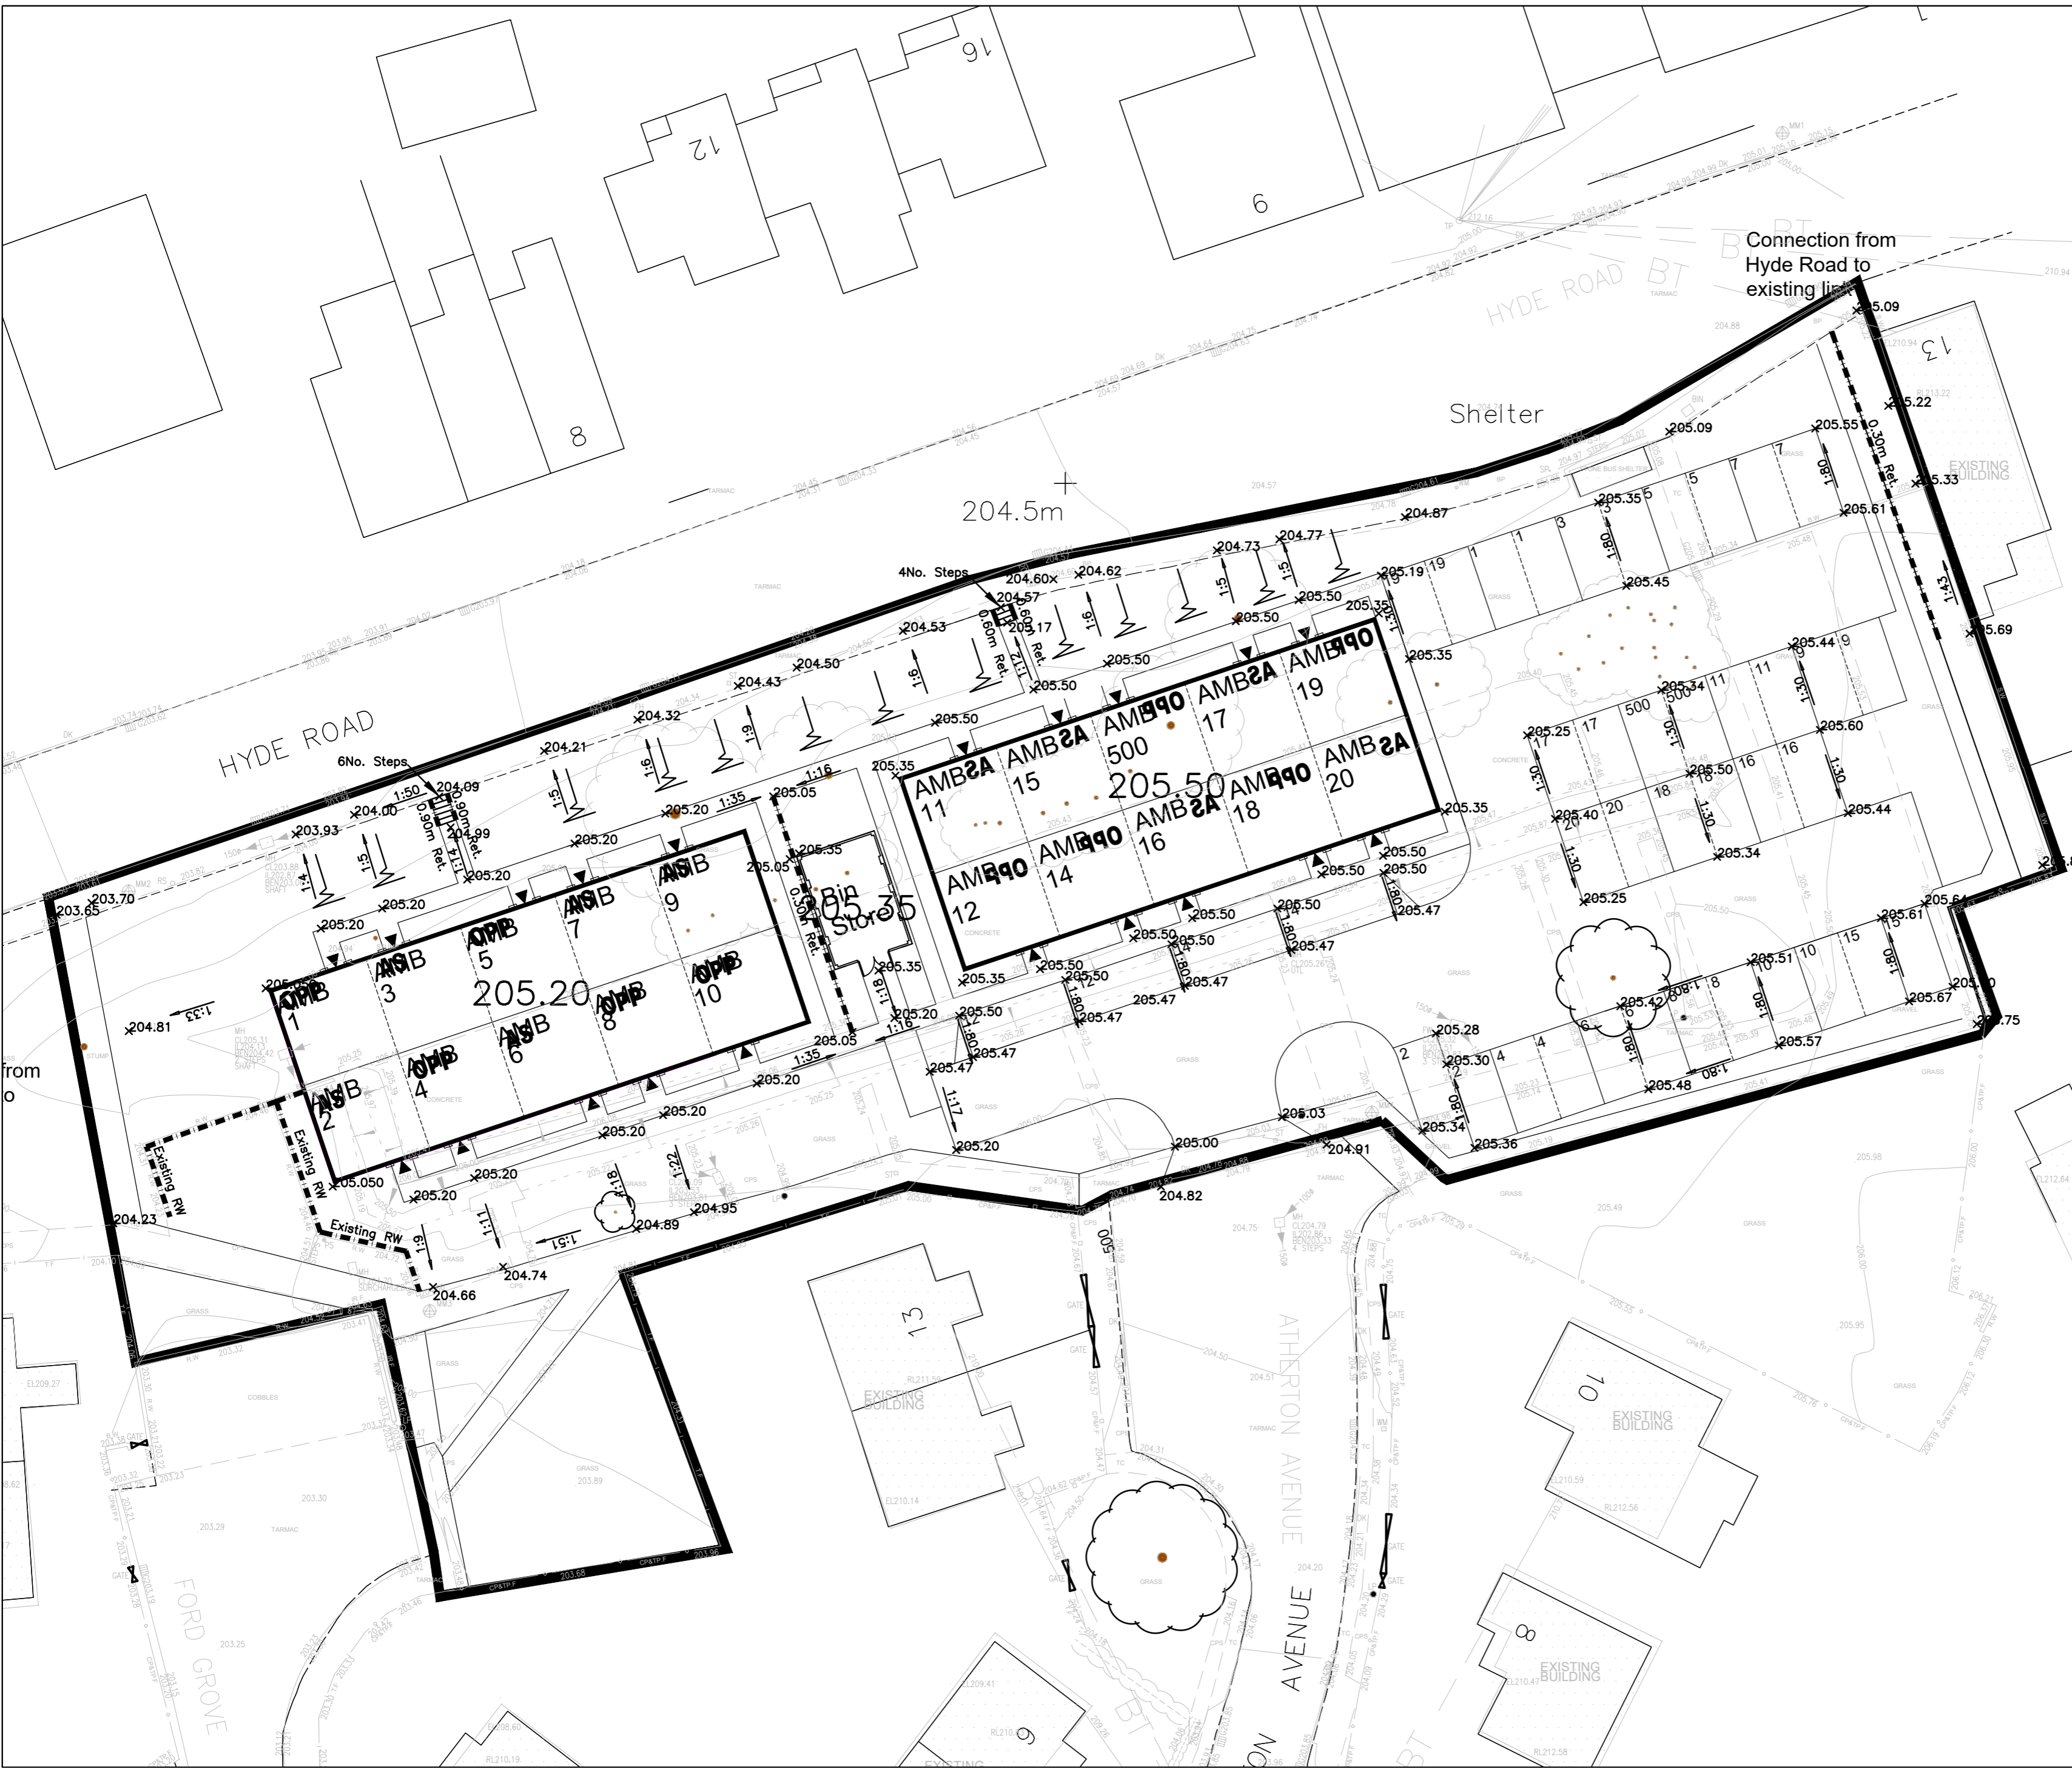

REV	DESCRIPTION	DATE	DRAWN
G	Latest planning layout used as background. Levels amended to suit.	15.06.21	FB
F	Latest planning layout used as background. Levels amended to suit.	23.06.20	FB
E	Latest planning layout used as background.	12.03.20	FB
D	External Levels amended to suit revised planning layout.	05.03.20	FB
C	External Levels amended to suit the new location of the bin store. New FFL provided for bin store.	28.10.19	FB
B	Easements and texts amended.	10.06.19	FB
A	Constraints updated to suit latest drainage investigation from A&D Drains	26.04.19	FB



BARRATT
HOMES

MANCHESTER

Barratt Homes Manchester
(A division of BDW Trading Ltd)
4 Brindley Road
City Park
Manchester
M16 9HQ
Tel: 0161 872 0161
Fax: 0161 855 2828

Job
Hattersley
Phase 7
(Site 28)

Title
External Levels

Design By	Date	Drawing Number	Rev
FB	25.02.19	486/ED/02	G
C.A.D By	Scale @ A2		
FB	1:500		