


KEY:

--- PROPOSED RETAINING WALL

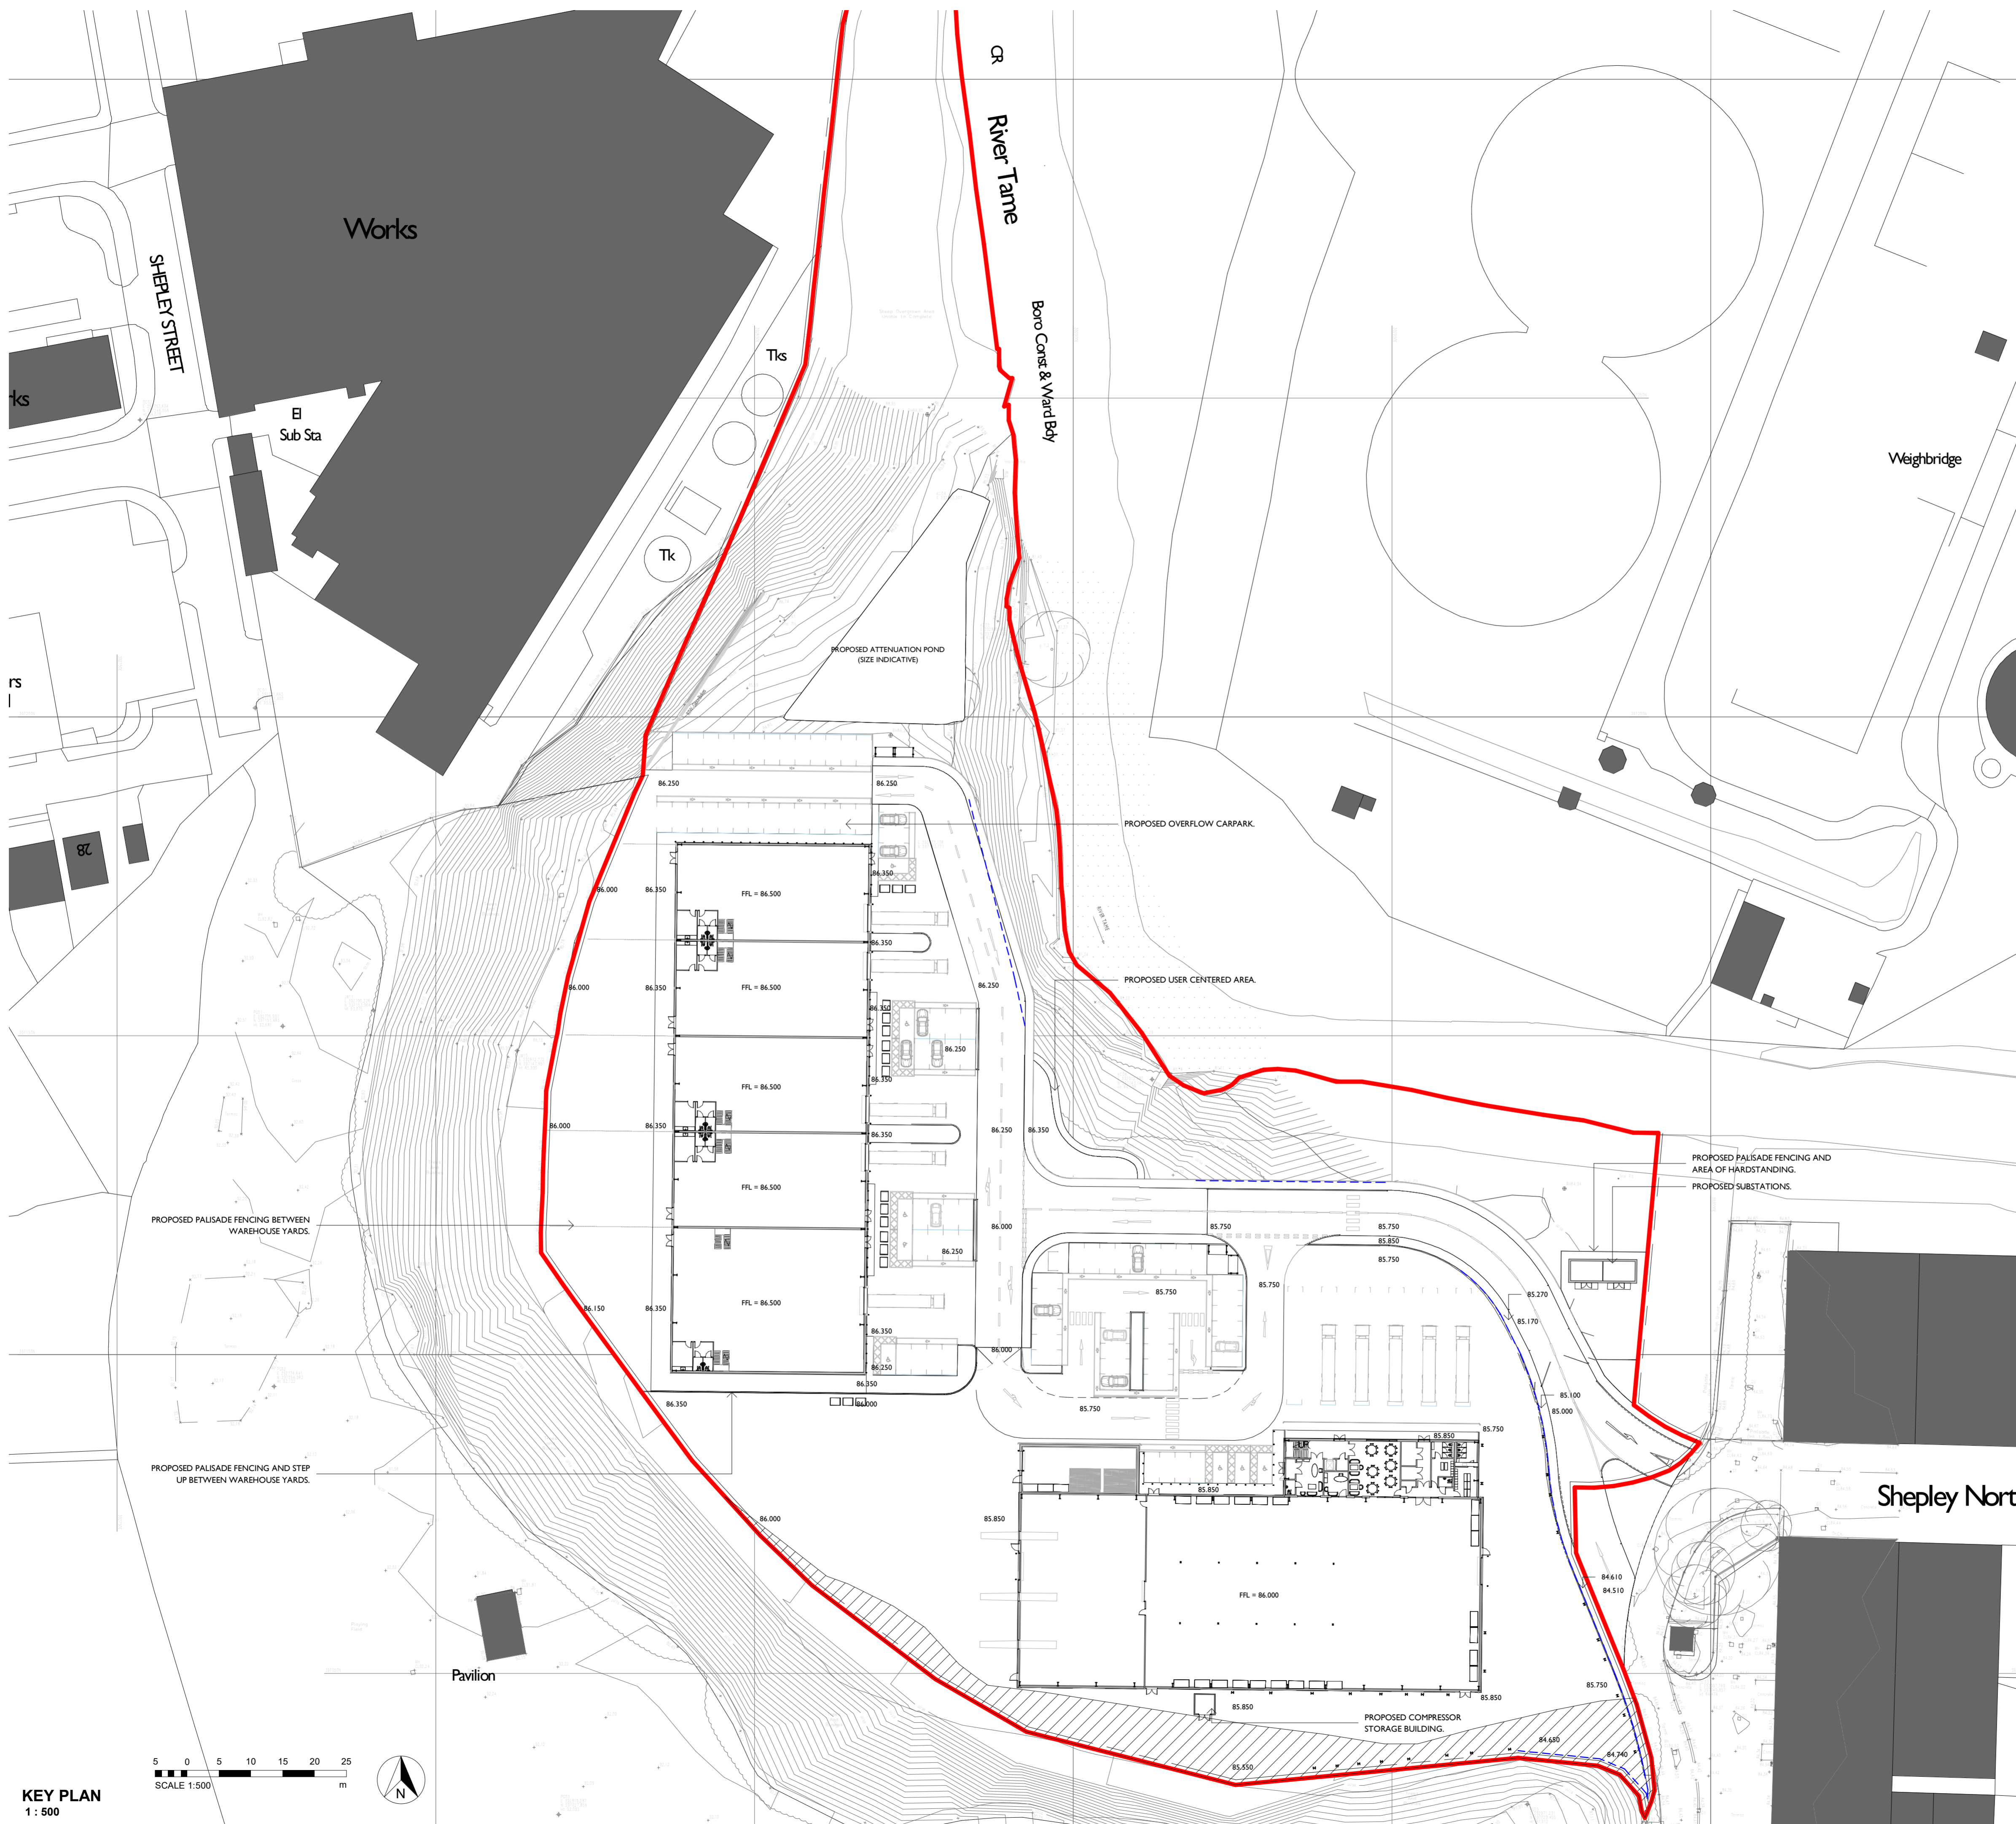

Rev	Description	Date	Issued by	Issued to
B	REPOSITIONED COMPRESSOR STORAGE AND SUBSTATIONS	21.09.21	BC	AS
A	DIVIDED WAREHOUSE BLOCK INTO 5 UNITS, ADJUSTED SITE LEVELS, PARKING AND ROAD LAYOUT. AMENDED KEY.	25.08.21	BC	AS

REVISIONS

Guidance:
Refer to the following documents for guidance on the BIM Standards and review process.

A. BIM Project Appraisal Form
B. JAHF Project BIM Strategy Manual
C. JAHF AEC(UK) BIM Standard (all located P:\PROTOCOL\REVIT)

REA prepared this model using Revit 2017 and does not accept liability for any loss or degradation of the information held in the model resulting from the translation from the original file format to another file format or from the recipient's reading of it in any other program or an earlier version of Revit.

CLIENT

HOWARTH TIMBER LTD

PROJECT
 LAND NORTH WEST OF SHEPLEY INDUSTRIAL ESTATE, SHEPLEY ROAD, AUDENSHAW, M34 5DR


TITLE
PROPOSED SITE LEVELS

DATE
AUGUST 2021

SCALE
As indicated

STATUS
PLANNING

REVISION B	Richard Eves Architects LLP Alexandra Villa, 3 Victoria Avenue, Harrogate, HG1 1EQ Tel: 01423 504488 Fax: 01423 500015 office@rearchitects.co.uk
DRAWING NUMBER 2083.017	

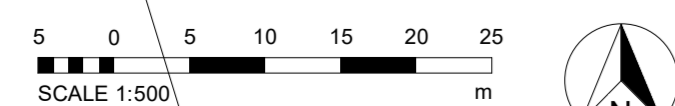

KEY PLAN
 1 : 500