



NOTES  
Copyright: All rights reserved.  
This drawing must not be reproduced without permission.  
This drawing must not be scaled. Dimensions are in millimetres unless specified.


DOOR SIZE AMENDED. DOOR OPENING  
MOVED TO OPEN FROM WITHIN BEDROOM

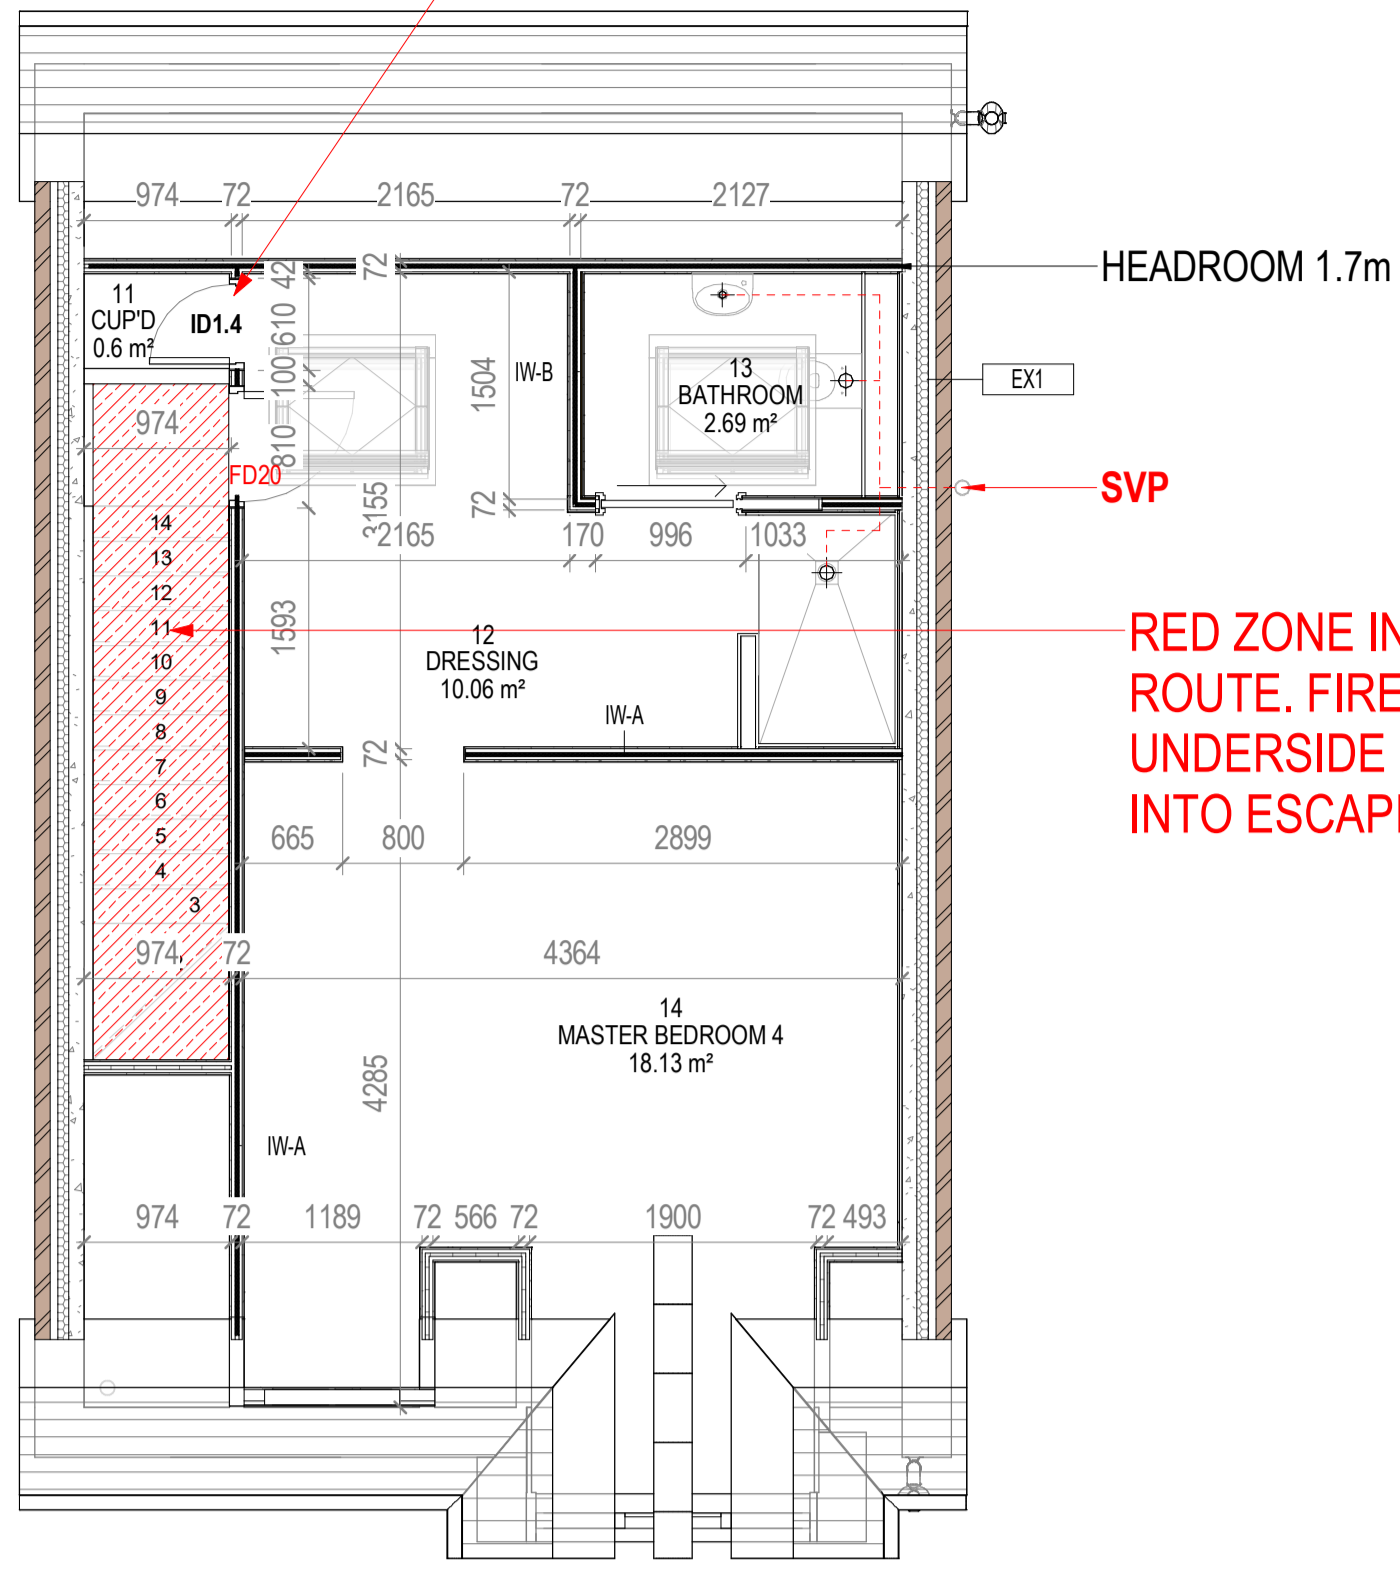

Level 02\_Setting Out

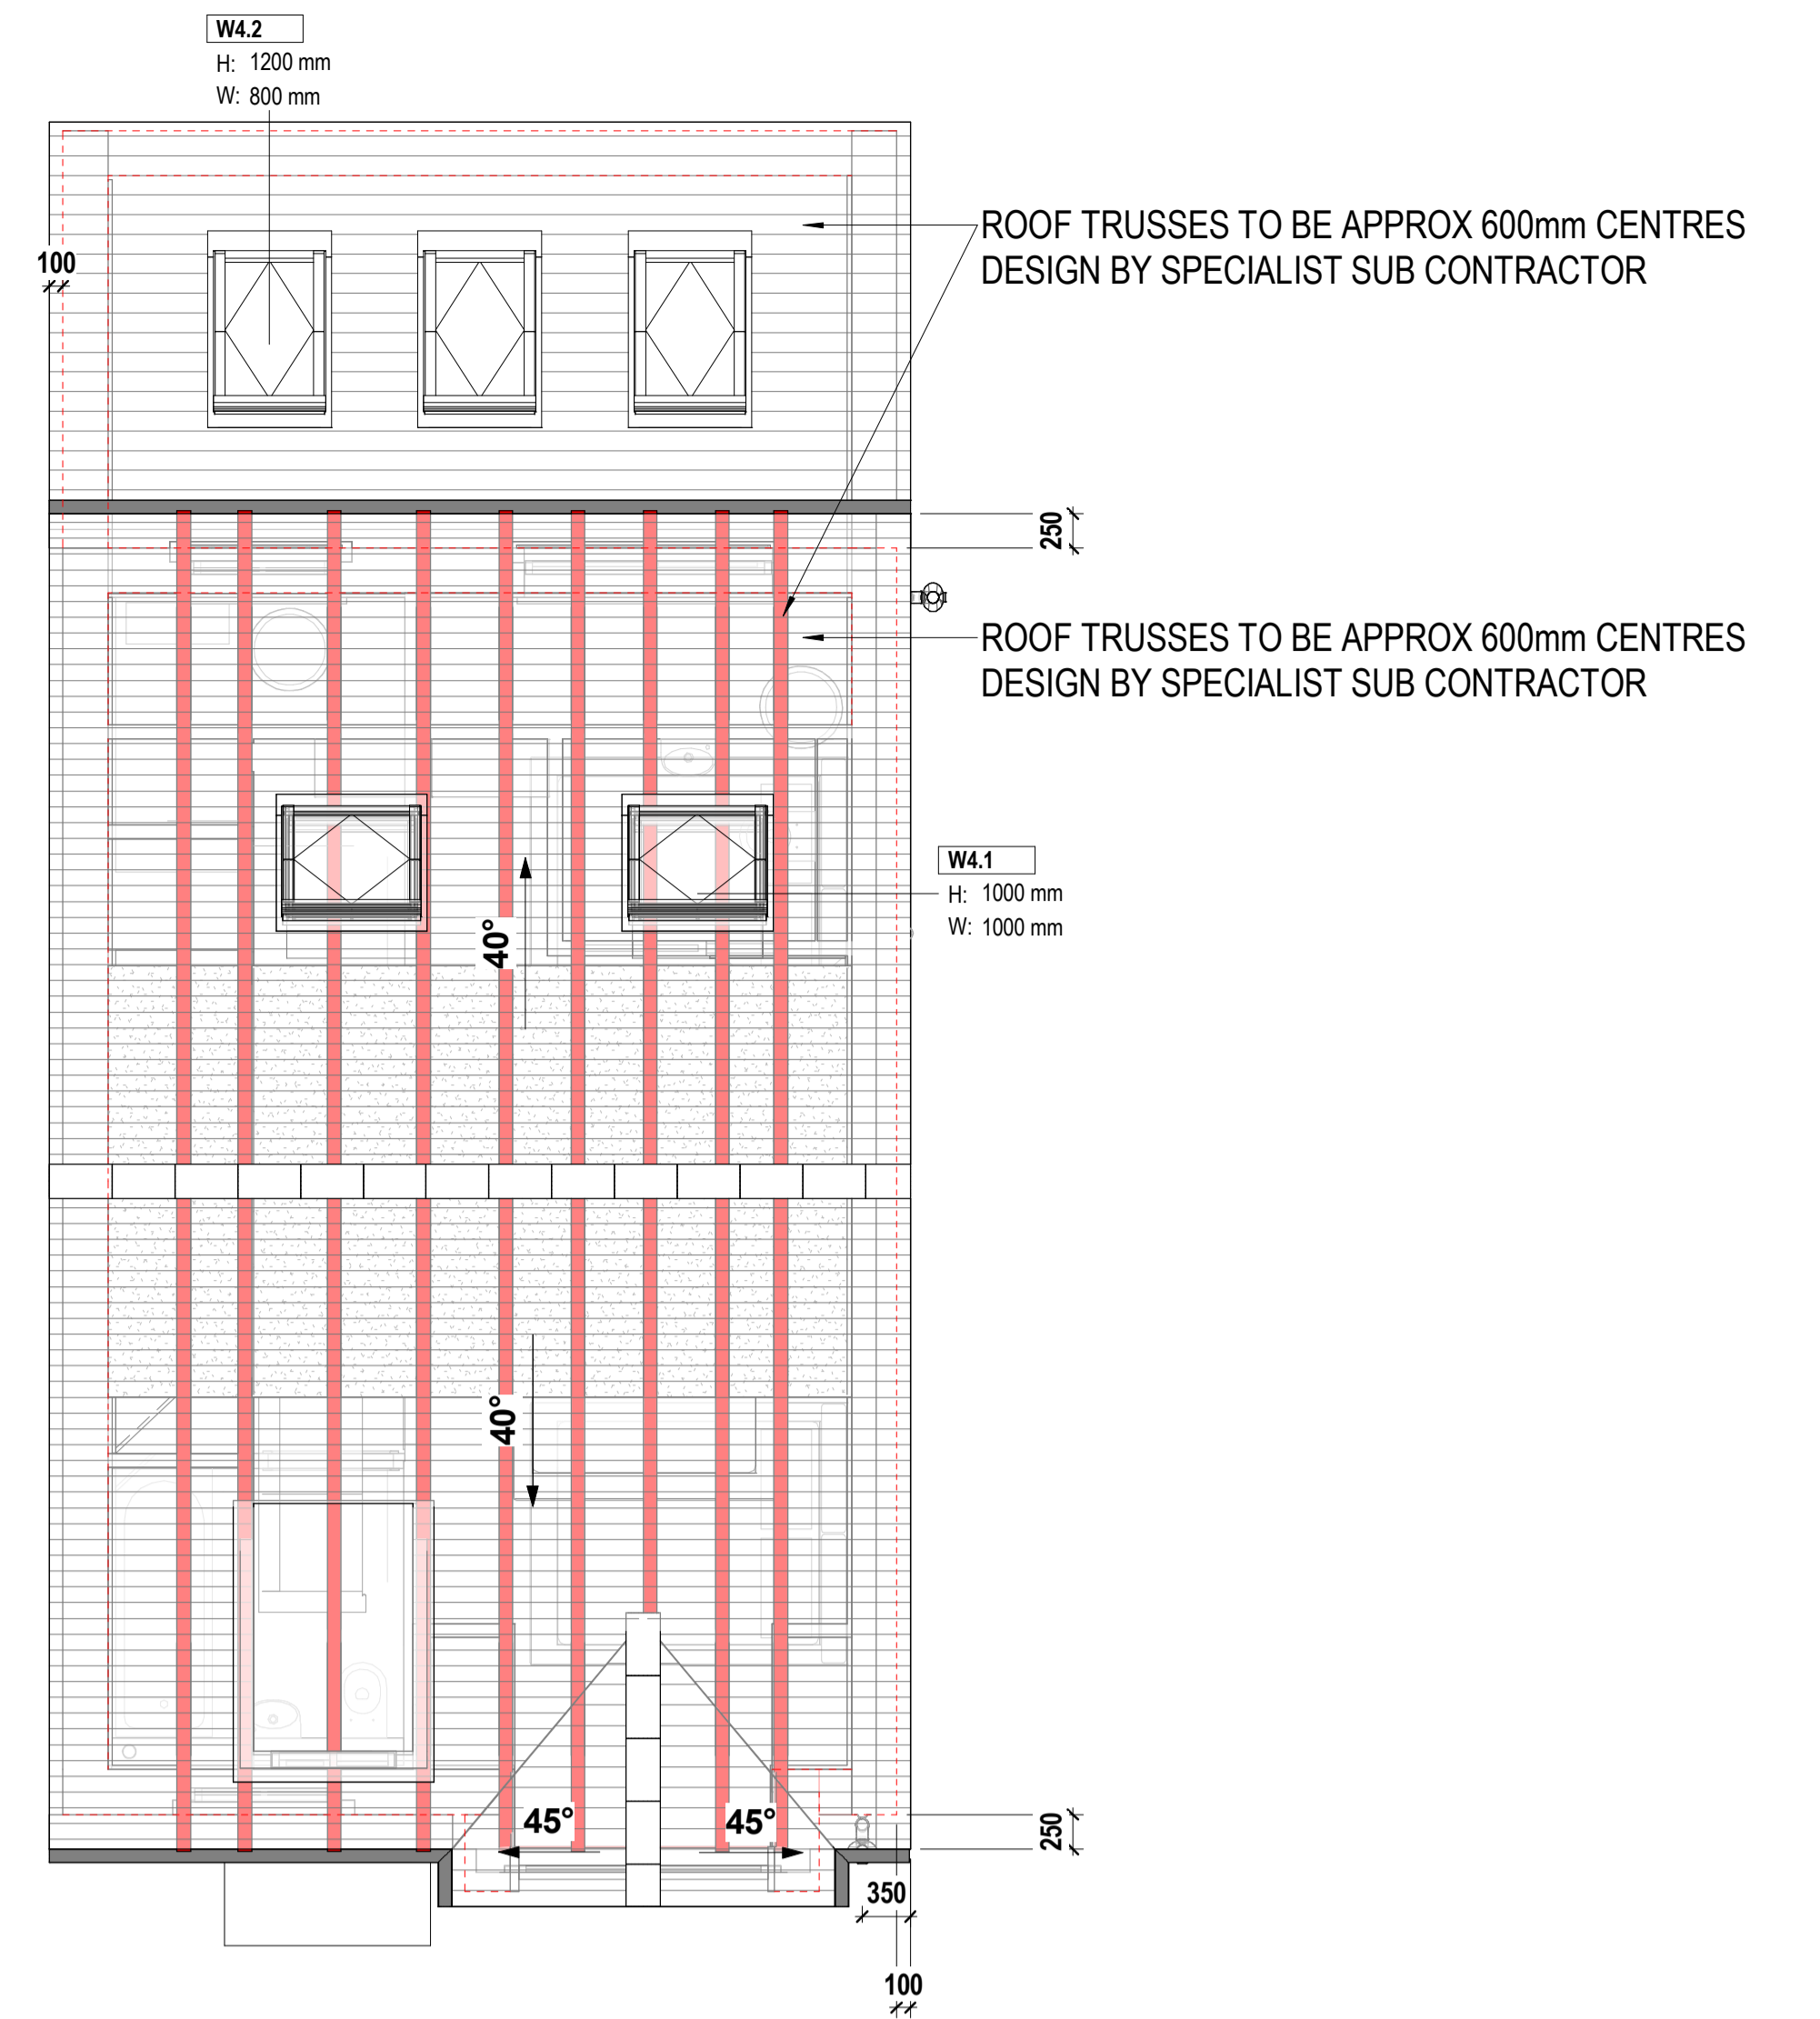


4 Roof\_Setting Out - Detached

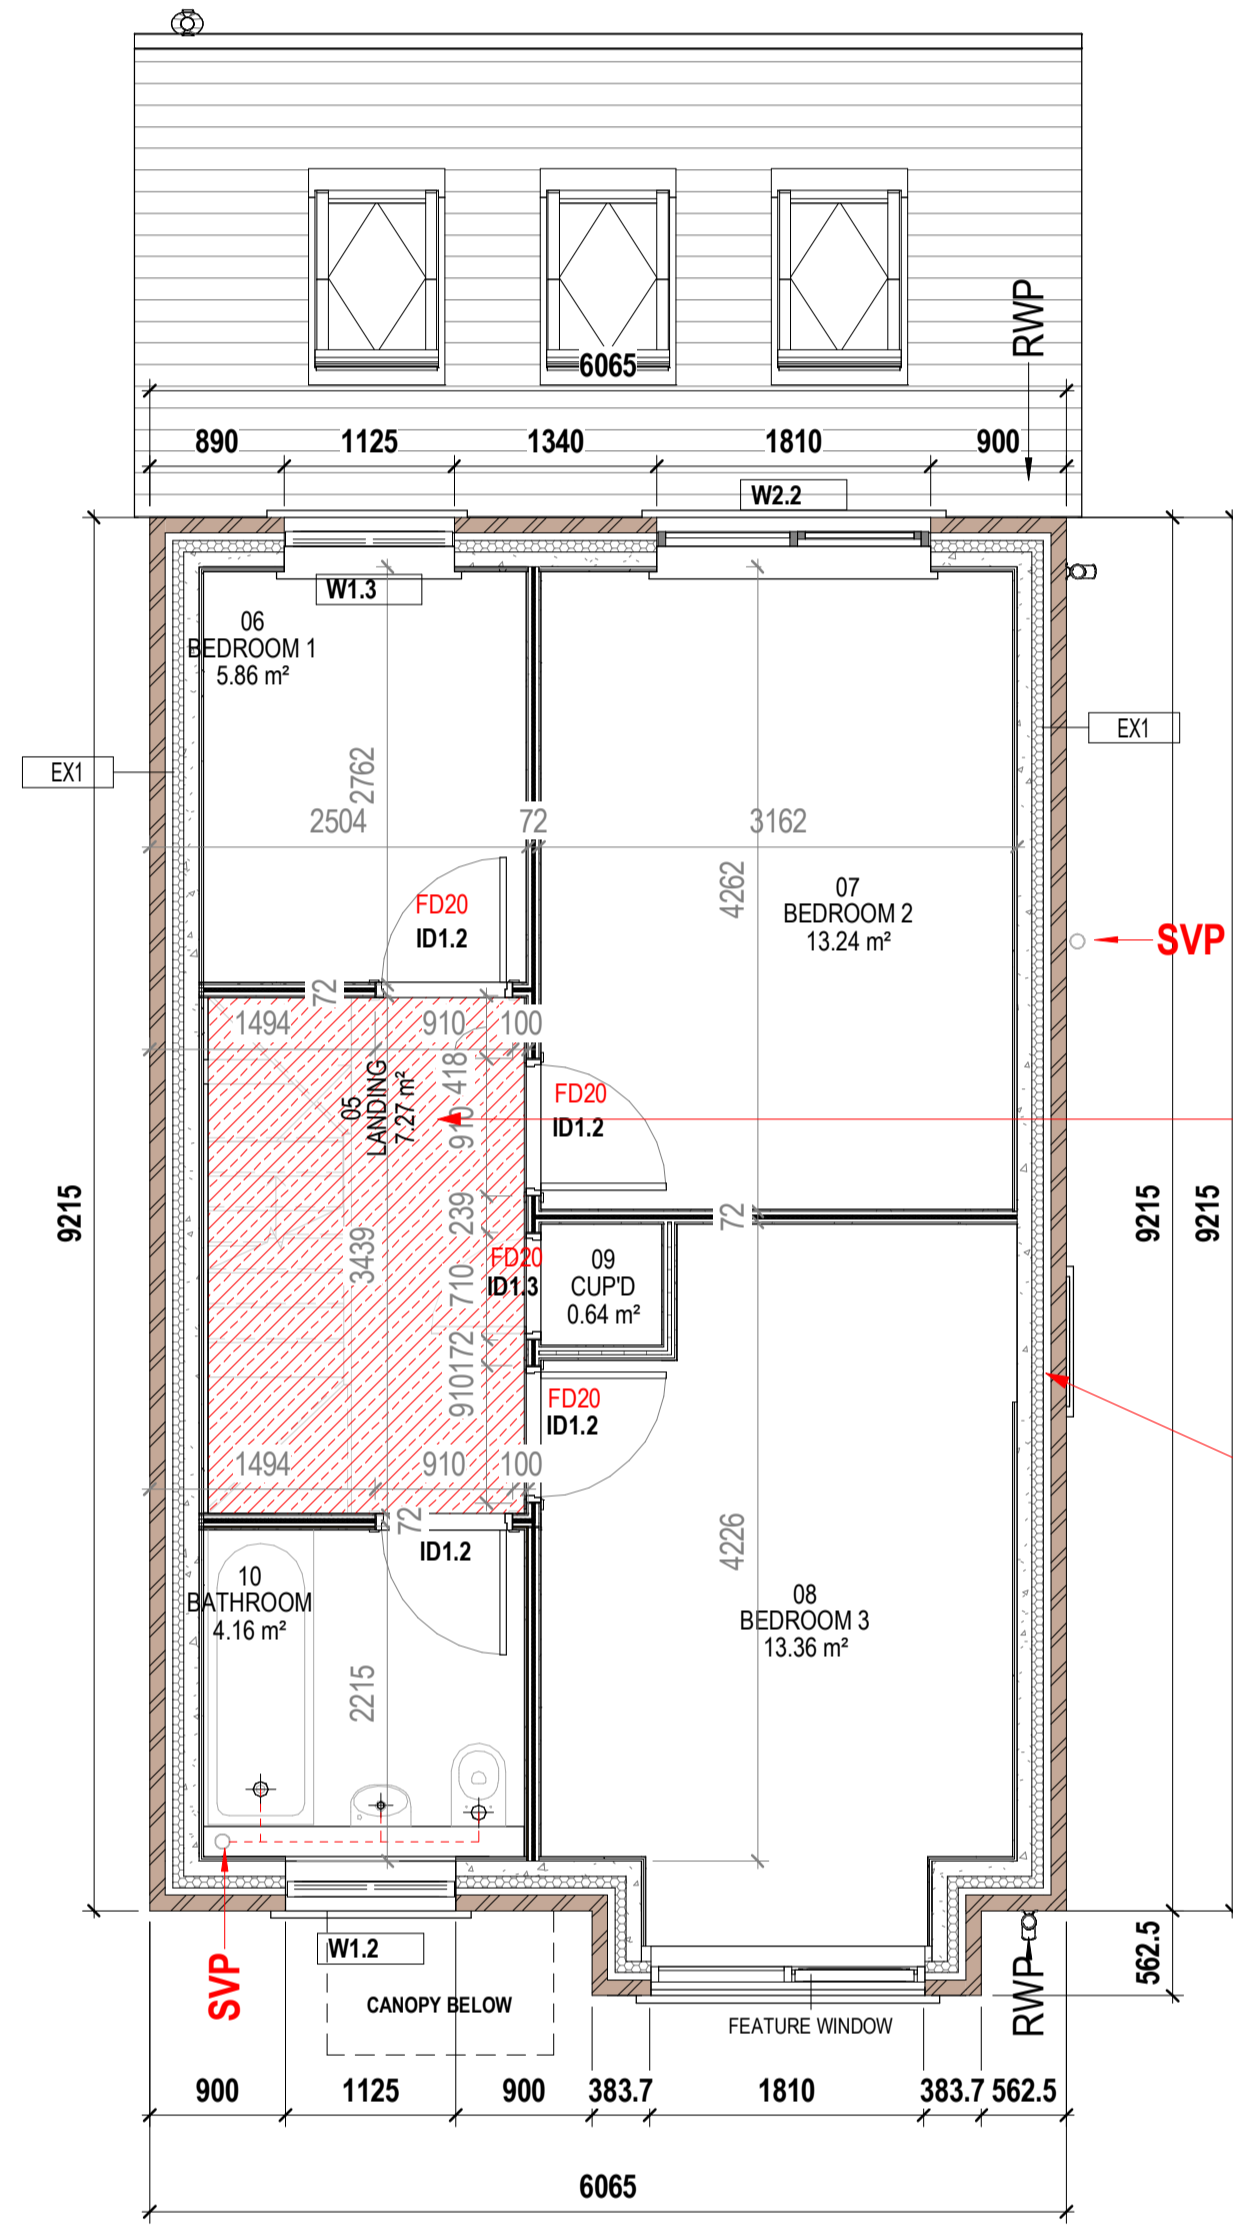


Level 01\_Setting Out


240mm DEEP I JOISTS AT 400mm  
CENTRES FOR UPTO 5M SPAN

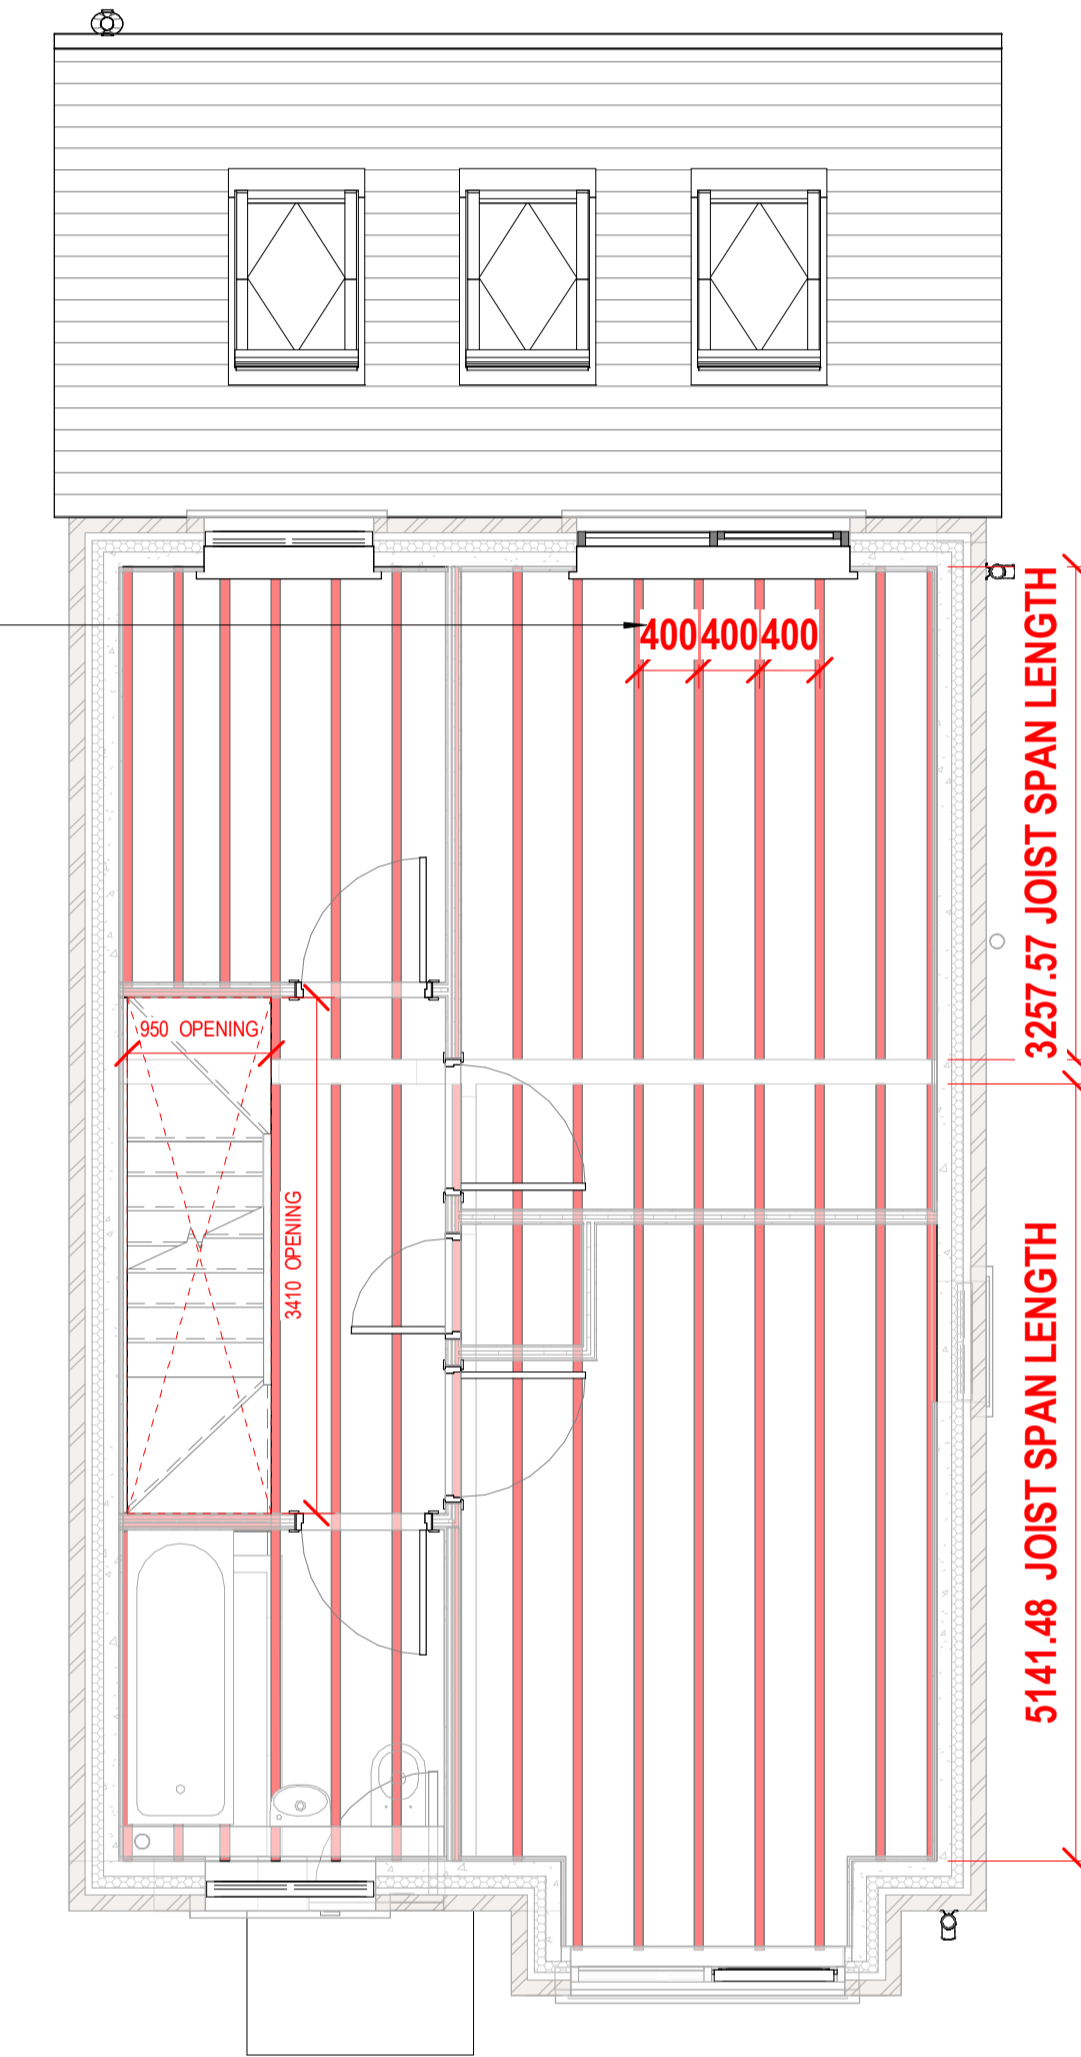

Level 01\_FLOOR JOISTS

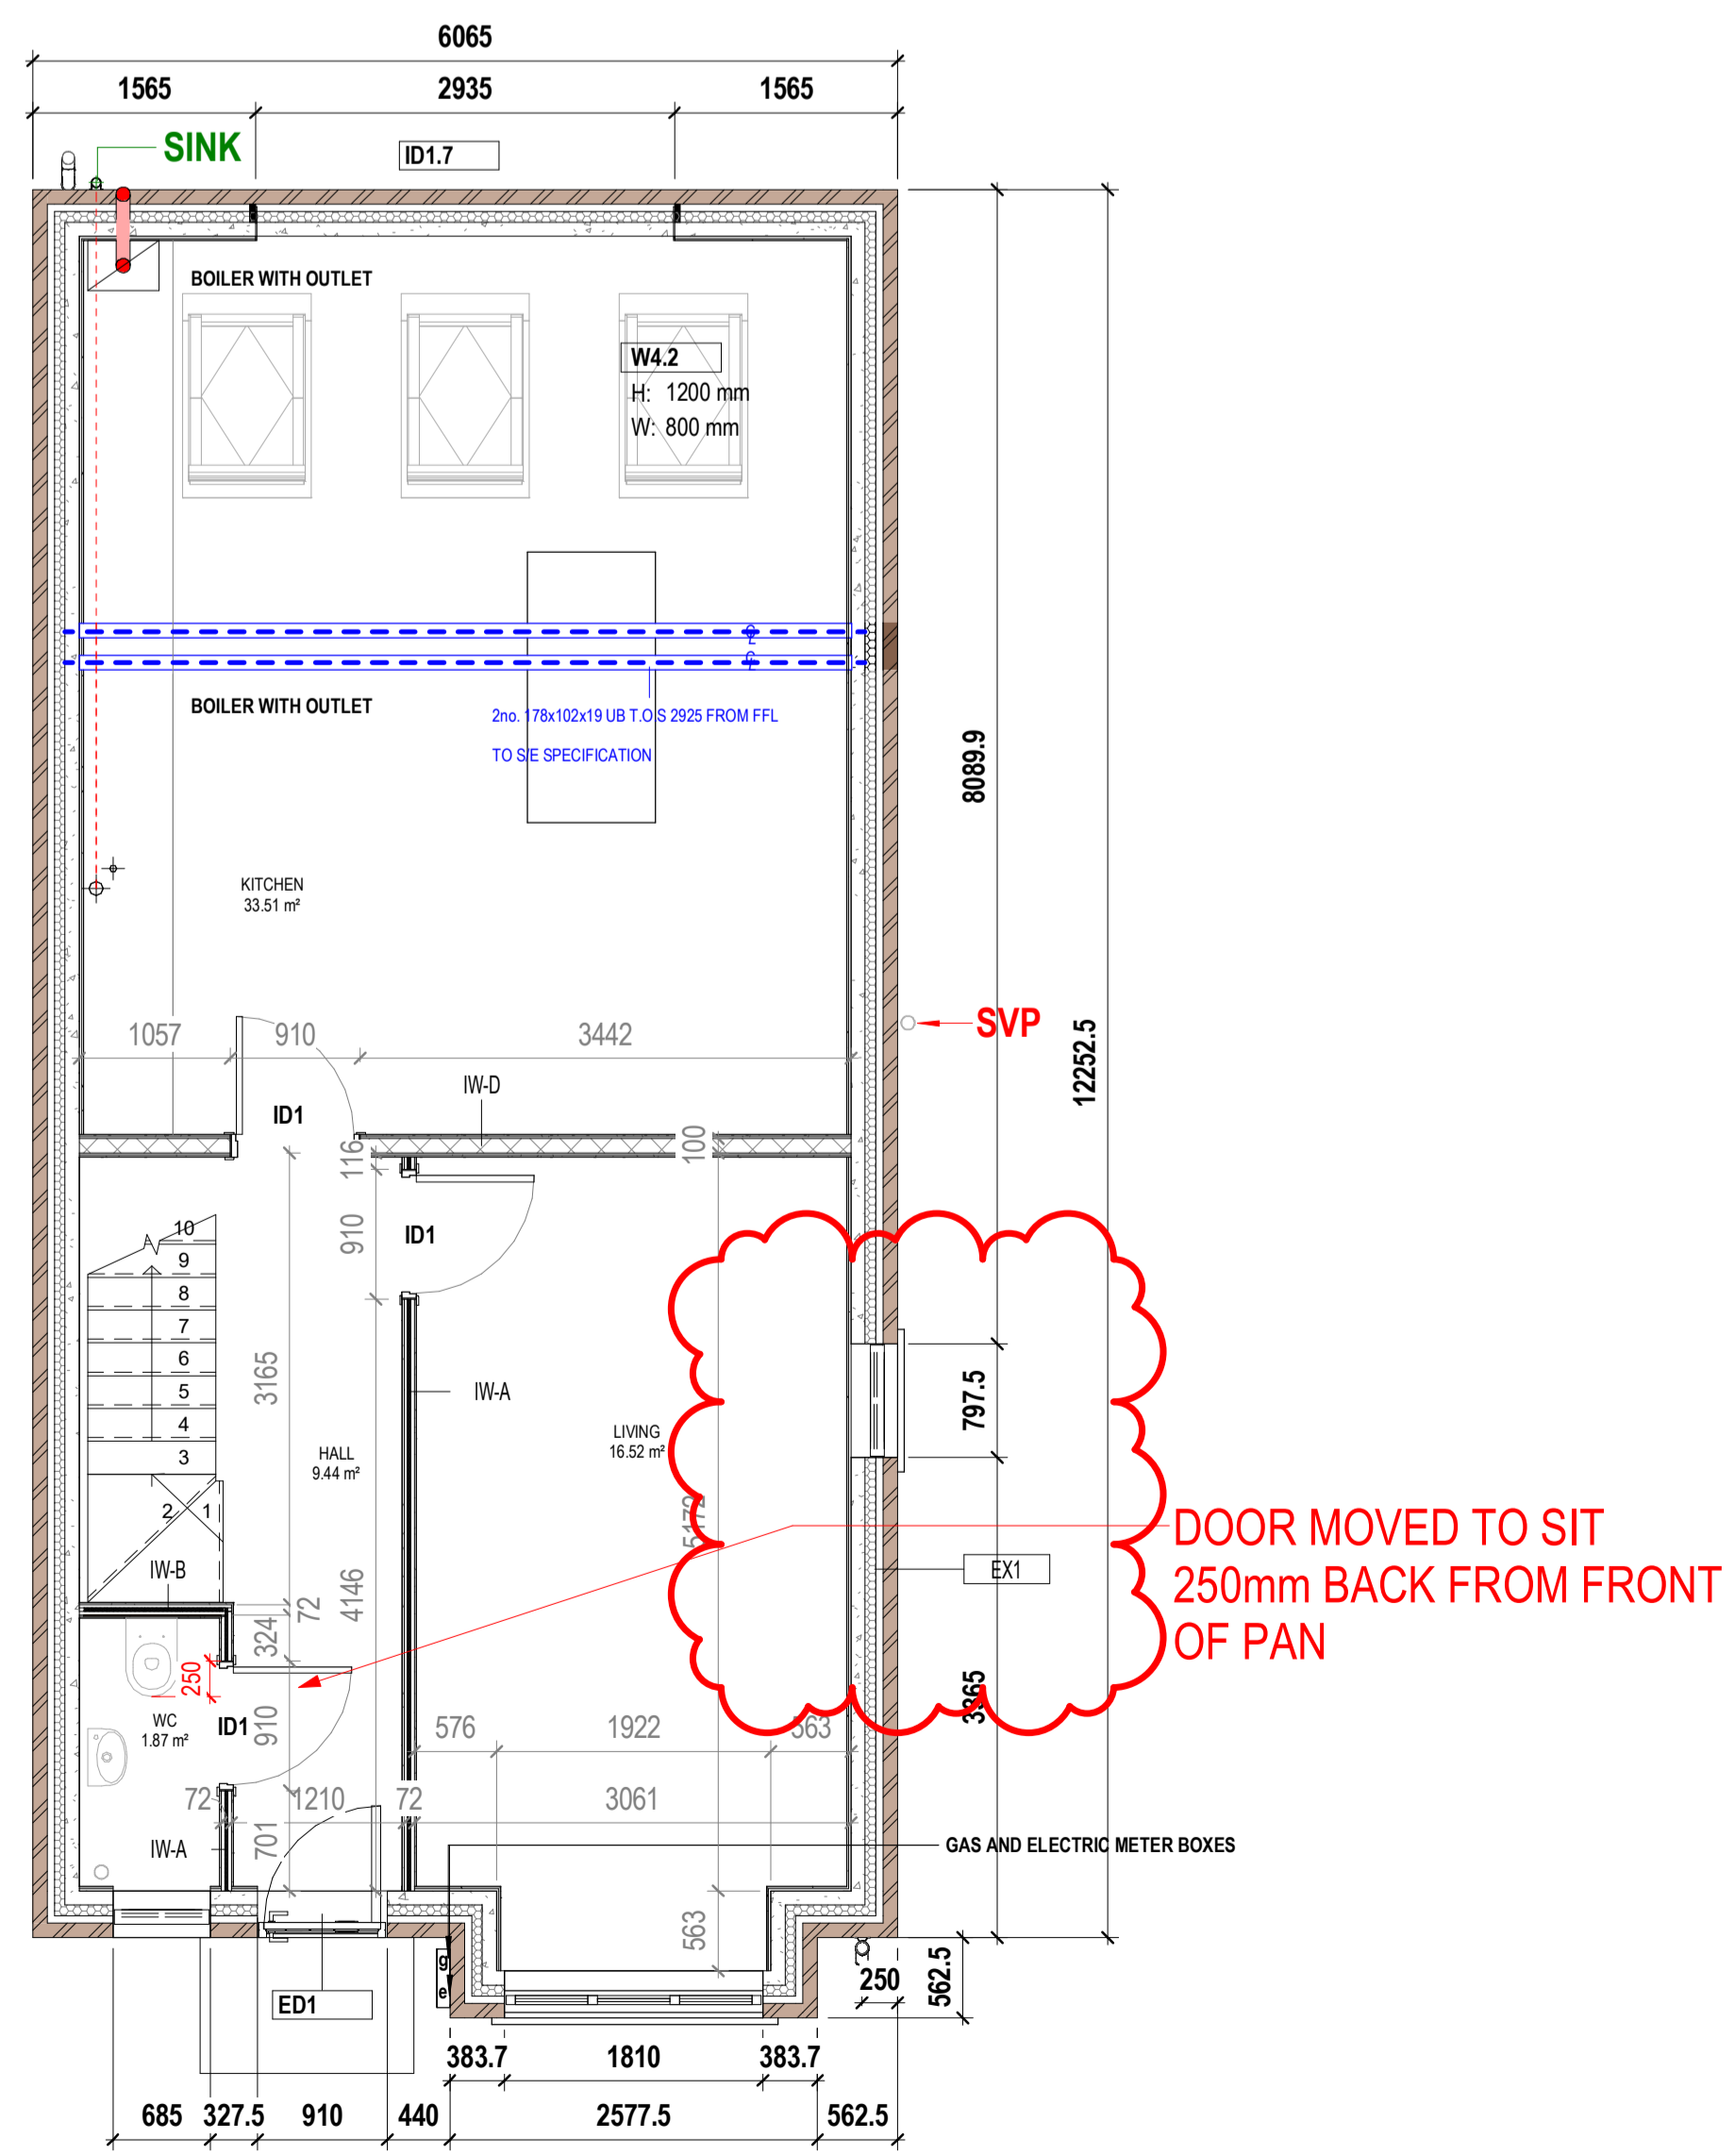

1 Level 00\_Setting Out - DETACHED

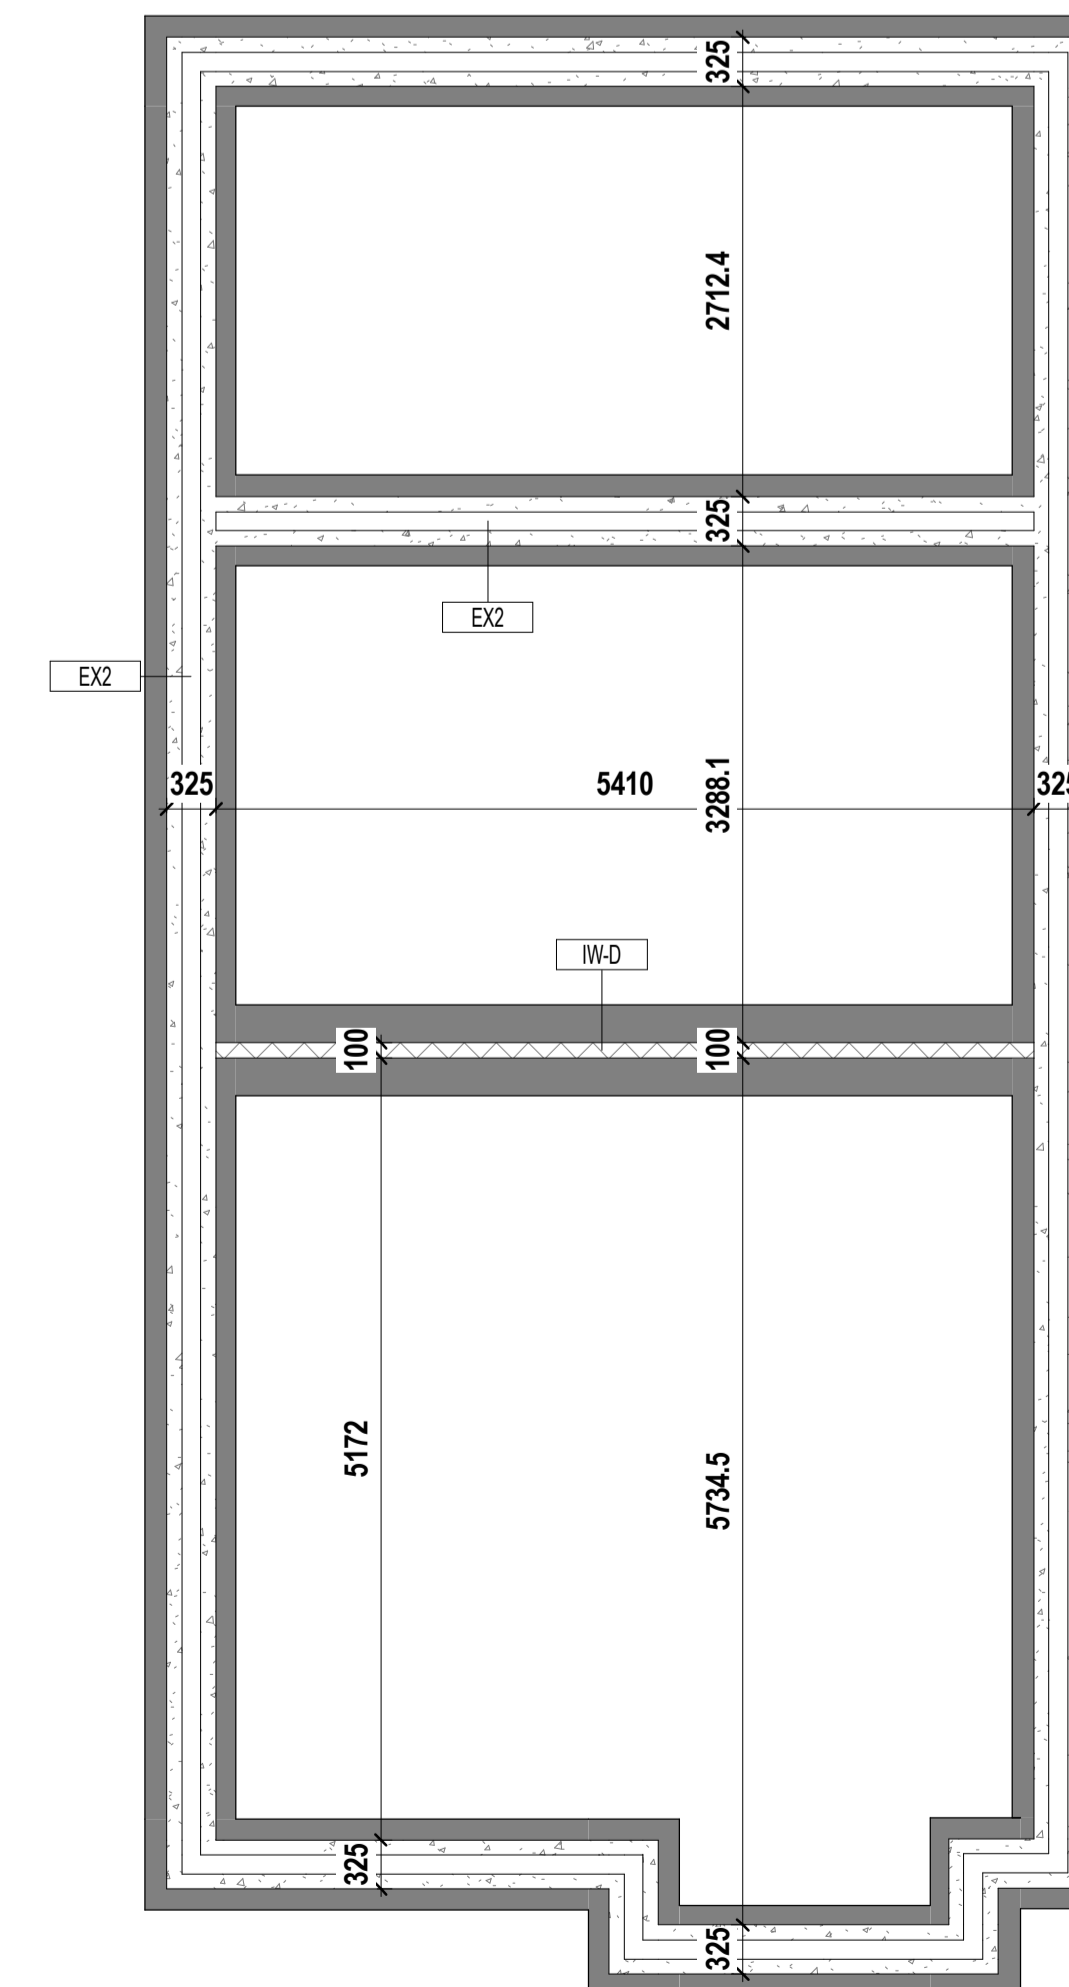

TOF\_Setting Out

REV	DATE	REVISION NAME	BY	CHECKED