


--- Items to be removed shown as blue dashed lines

12 Bikes stored at FF:
 0 bikes in communal areas;
 2 in habitable rooms;
 10 in individual bike stores

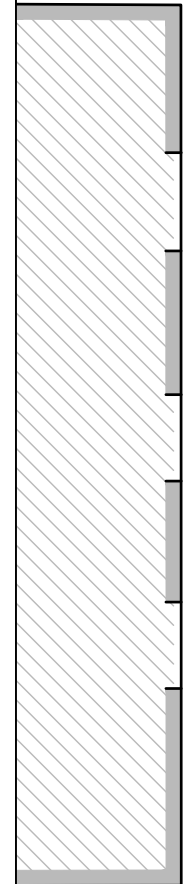

Flat 12
 1Bed
 48m²

Reinstated window

Reinstated window

Flat 11
 1Bed
 45m²

Reinstated window

Reinstated window


Flat 10
 2Bed
 61m²

Reinstated window

Flat 7
 1Bed
 50m²

Flat 8
 1Bed
 46m²

Flat 9
 1Bed
 46m²

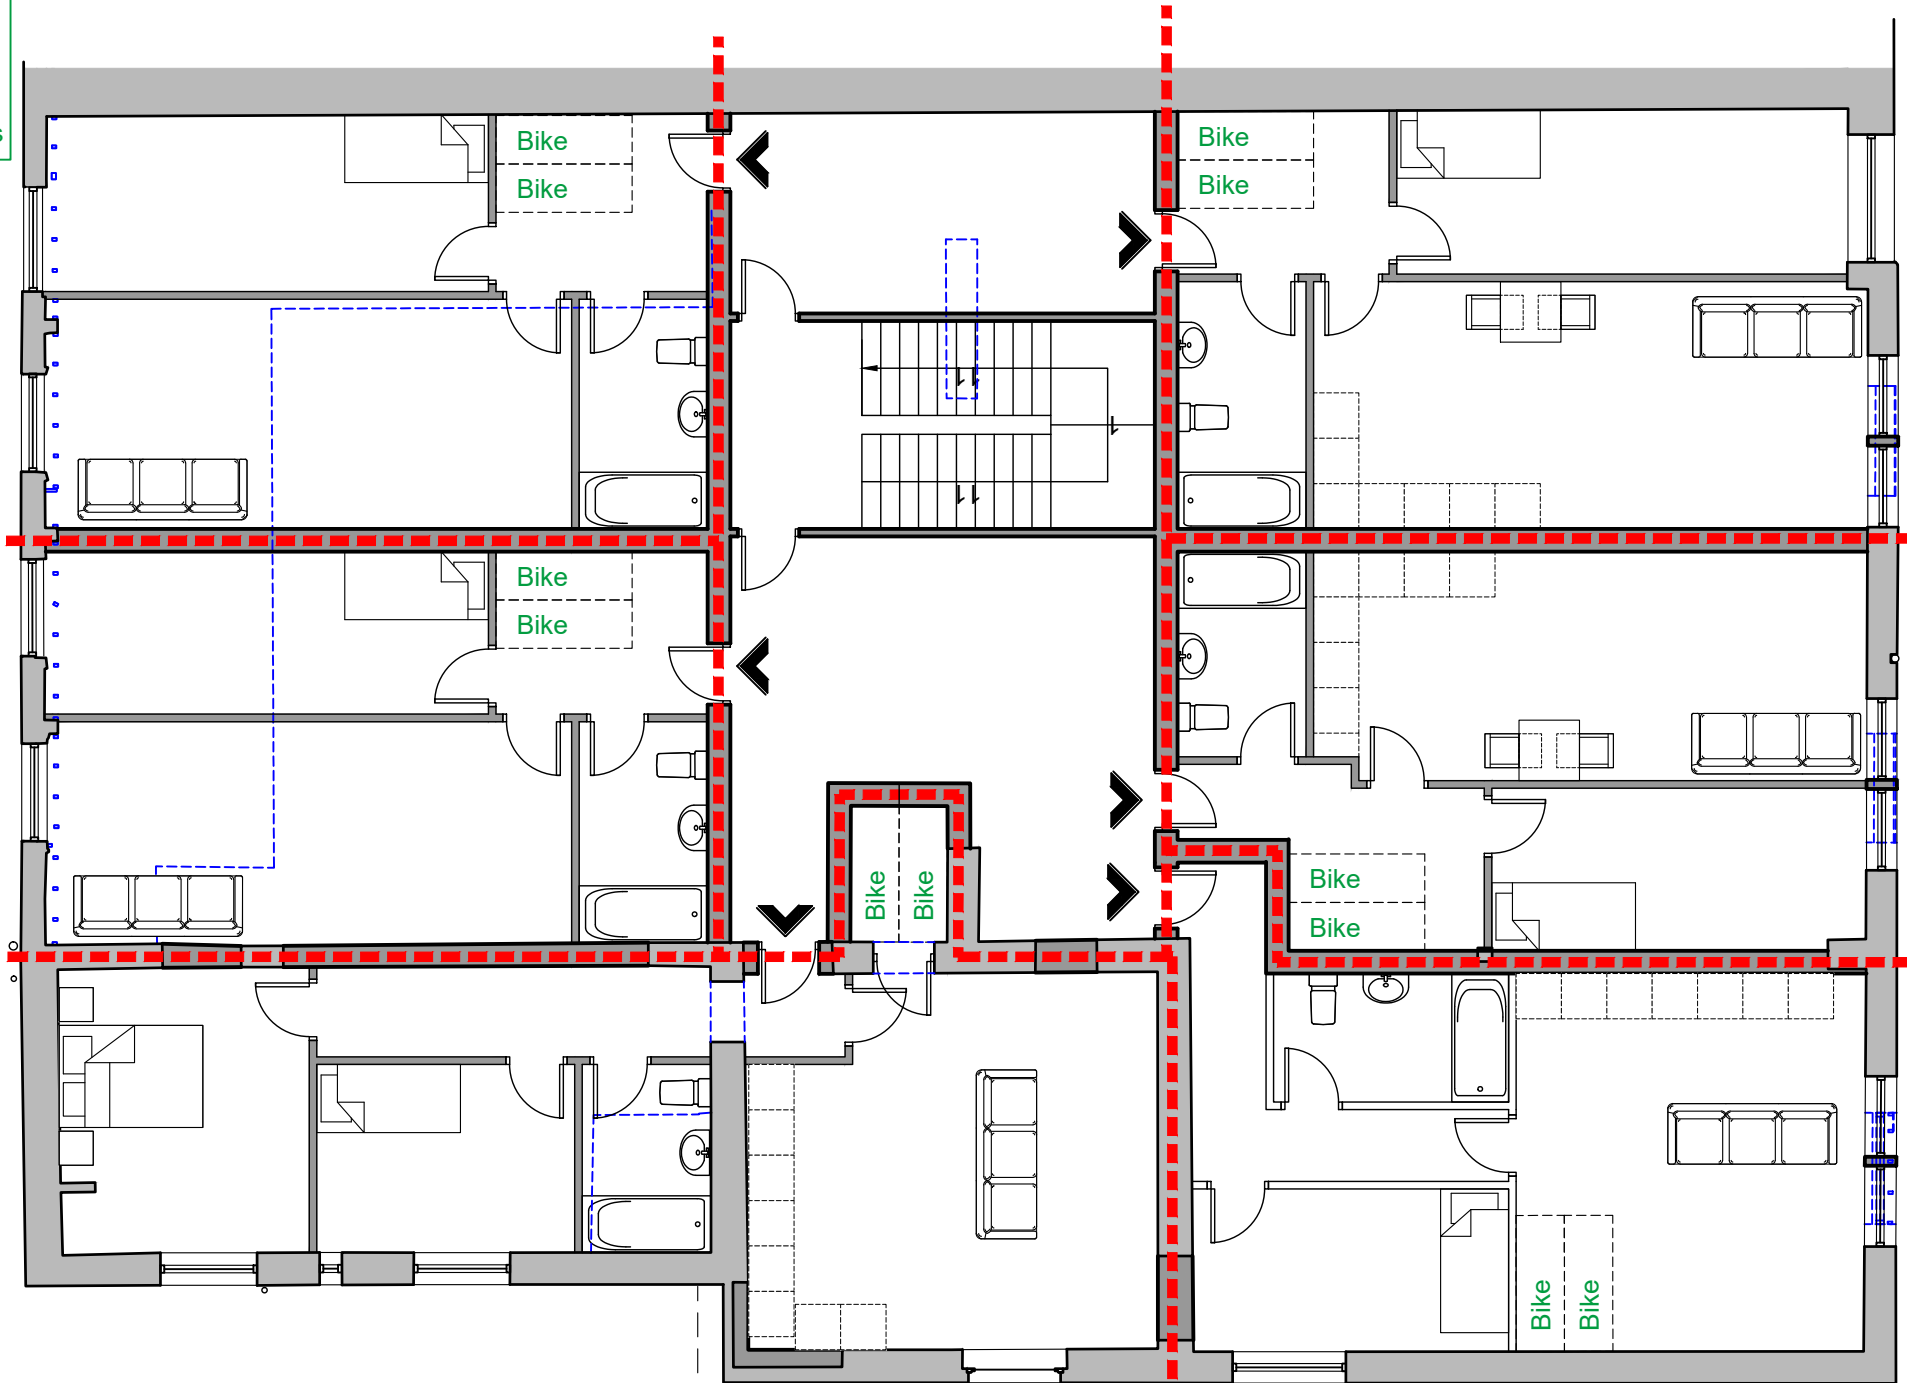

New window