


Do not scale from this drawing




Bin Key		
	paper, card & cartons	1100L
	Glass, cans and plastic bottles	1100L
	Residual waste	1100L


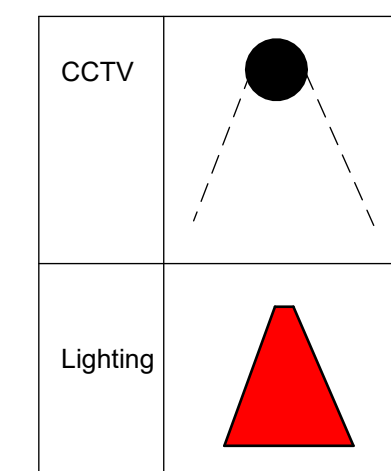


Proposed Block Plan
1 : 500

Scale bar 1:500

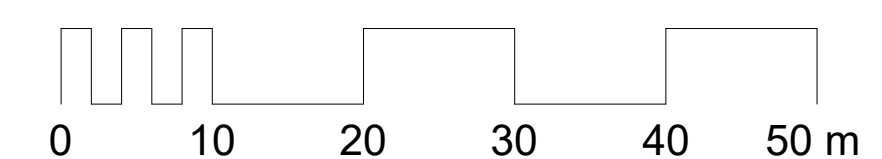

Scale bar 1:100

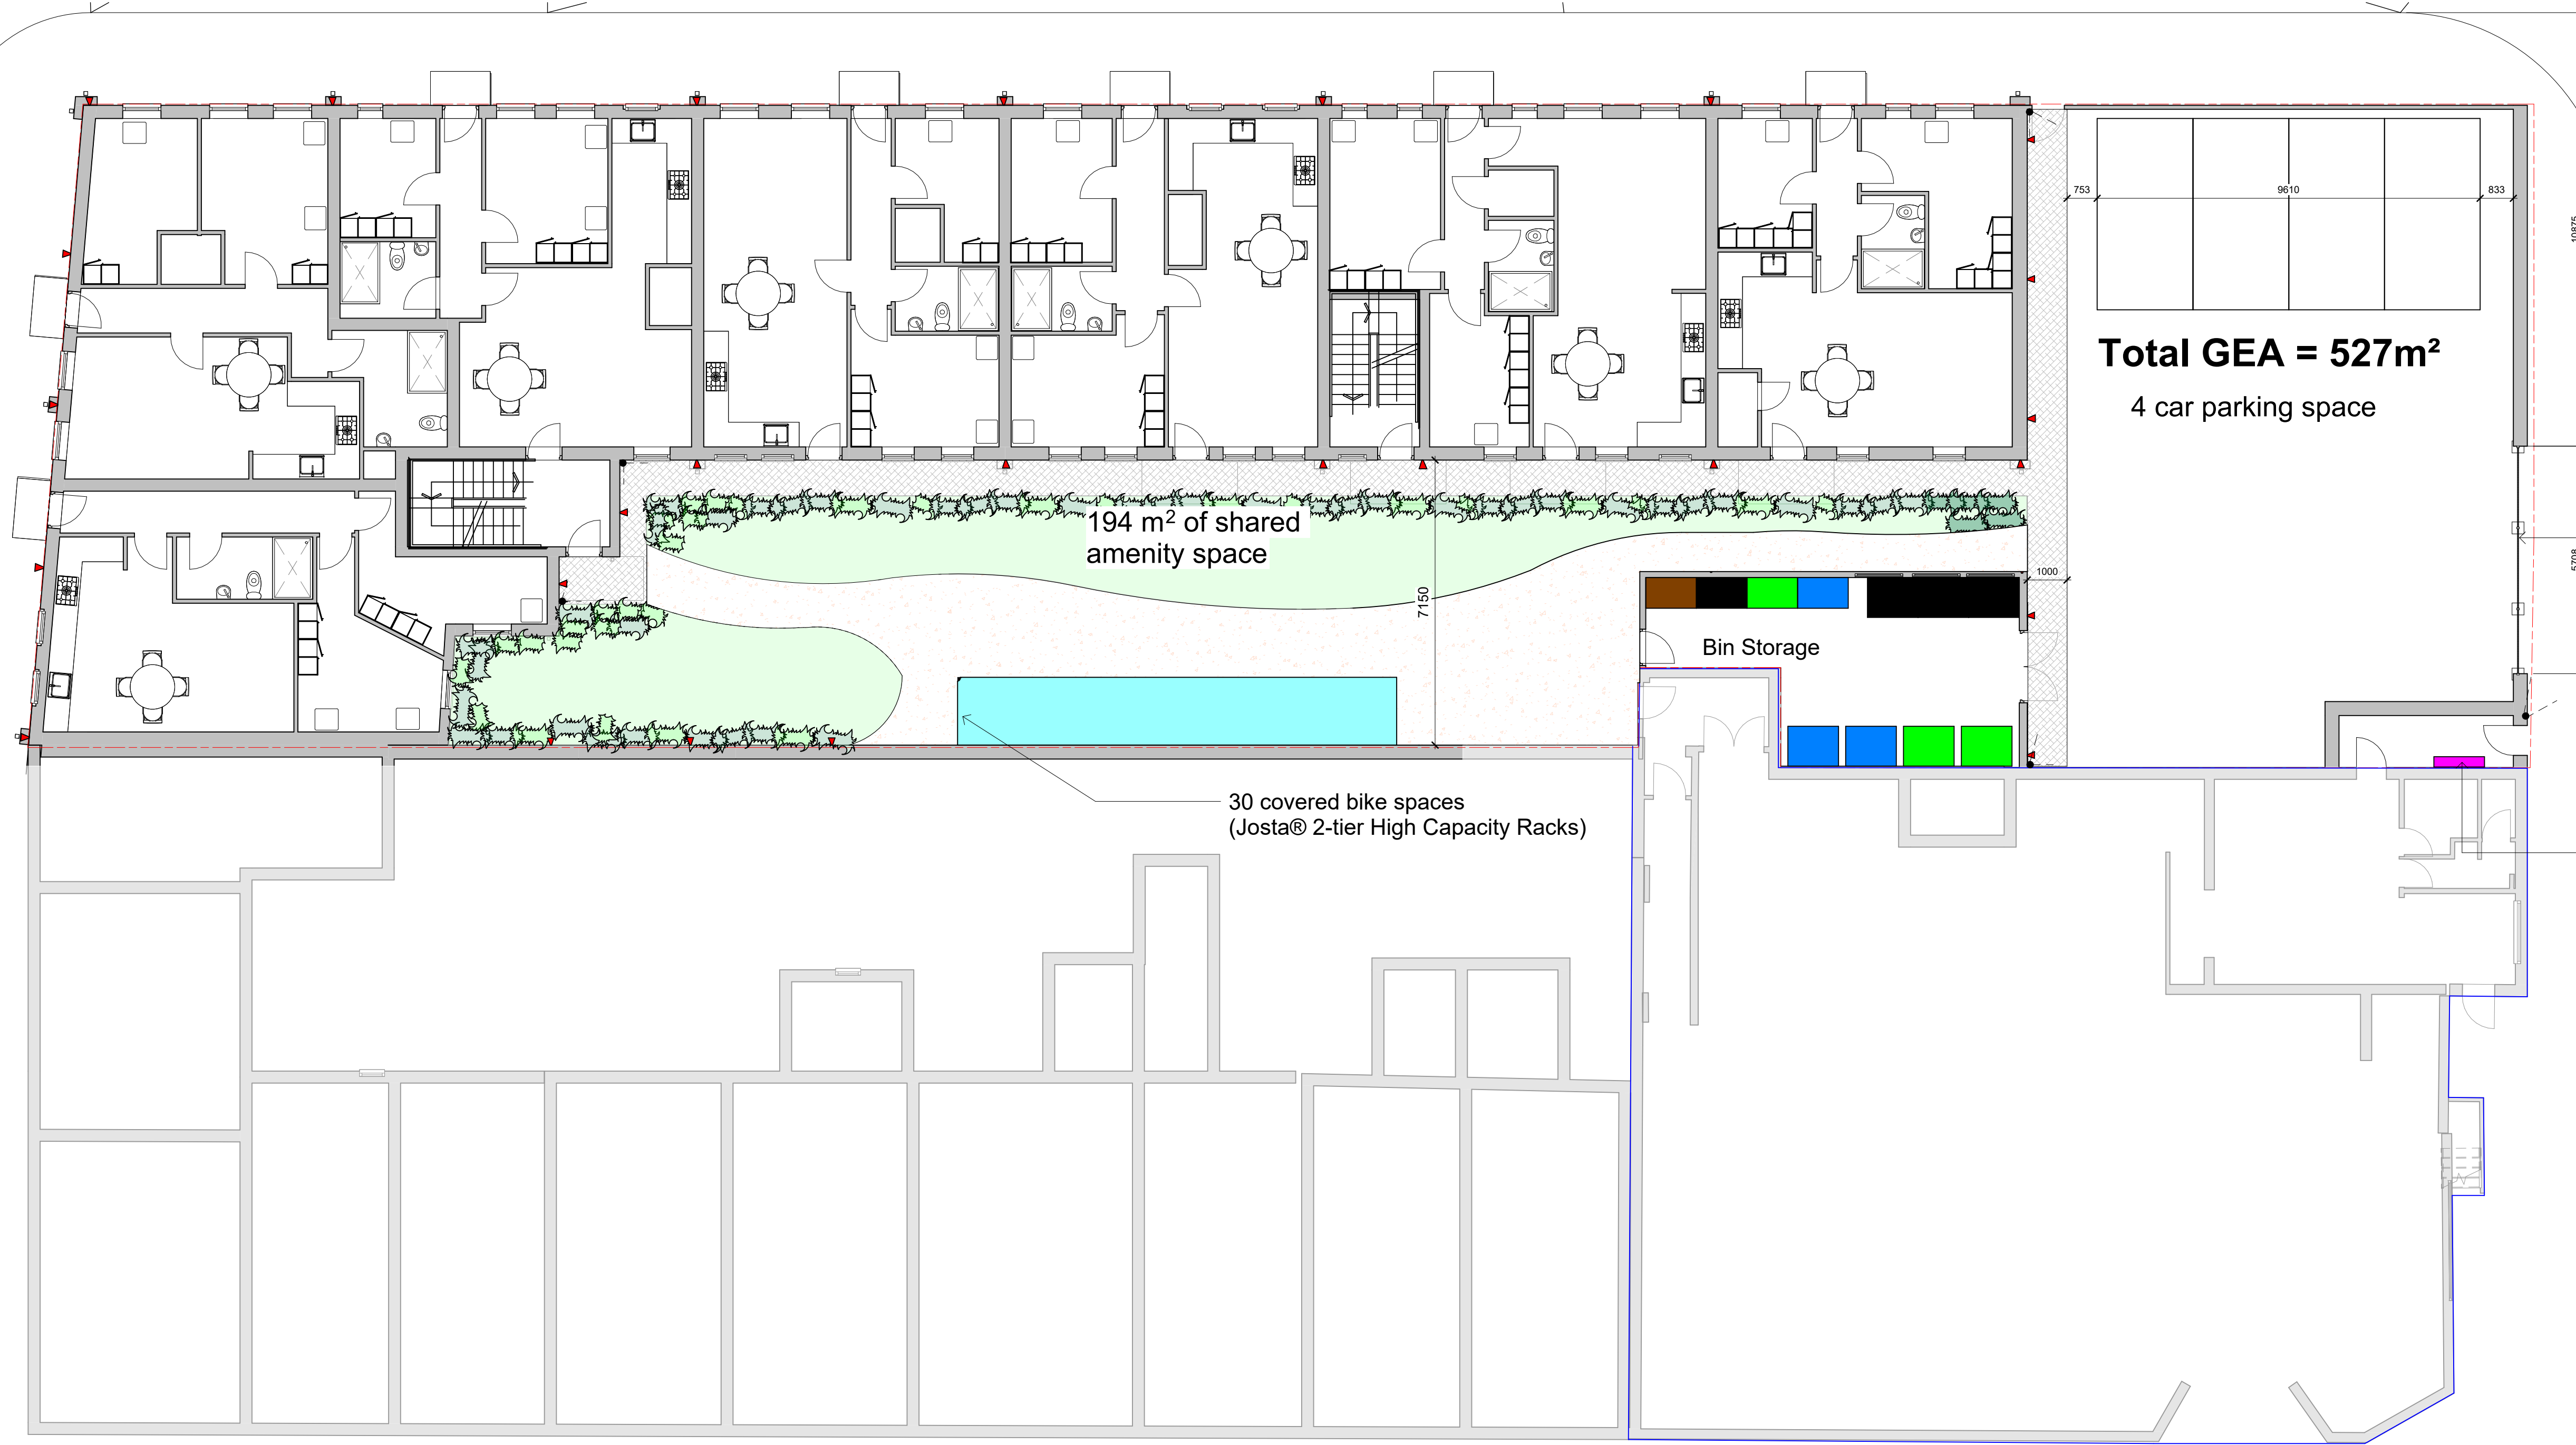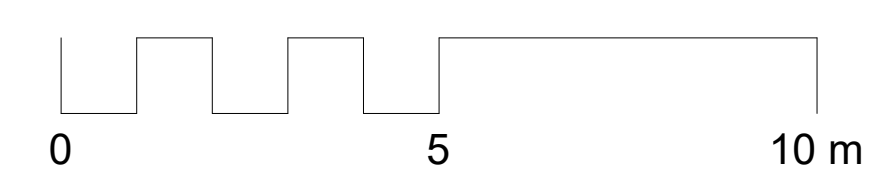

Total GEA = 527m²
4 car parking space

194 m² of shared amenity space

30 covered bike spaces
(Josta® 2-tier High Capacity Racks)

Bin Storage

Sliding Gate

Existing Electric Meter

PLANNING

Rev	Description	Issued	Dwn	Chk
E	Bin Storage Updated	26.05.2023		
D	Bins Updated	23.05.16	AP	
C	Issued	30.03.23	AP	
B	Revised Parking	23.03.25	AP	
A	Revised Parking	23.03.20	AP	US


Client
Ascot International

Project
Proposed Flats
1 Syddall Street Hyde SK14 1LB

Drawing
FLATS
Proposed Site Plan
Proposed Block Plan

Scale	Date	AP	US
As	Feb '23	AP	US

indicated@A1

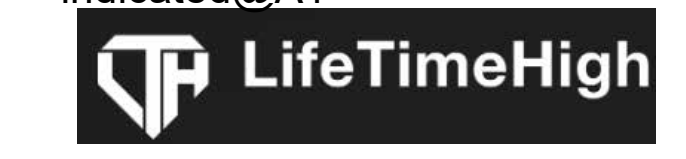

LifeTimeHigh Ltd
Kemp House
152-160 City Road
LONDON
EC1V 2NX

Proposed Site Plan
1 : 100

FLATS ONLY SCHEME
Total Potential : 19
1B 1P = 1
1B 2P = 1
2B 3P = 17

Rev. No.			
0100	3	10	E