


1 Section
1 : 125



2 Section
1 : 125

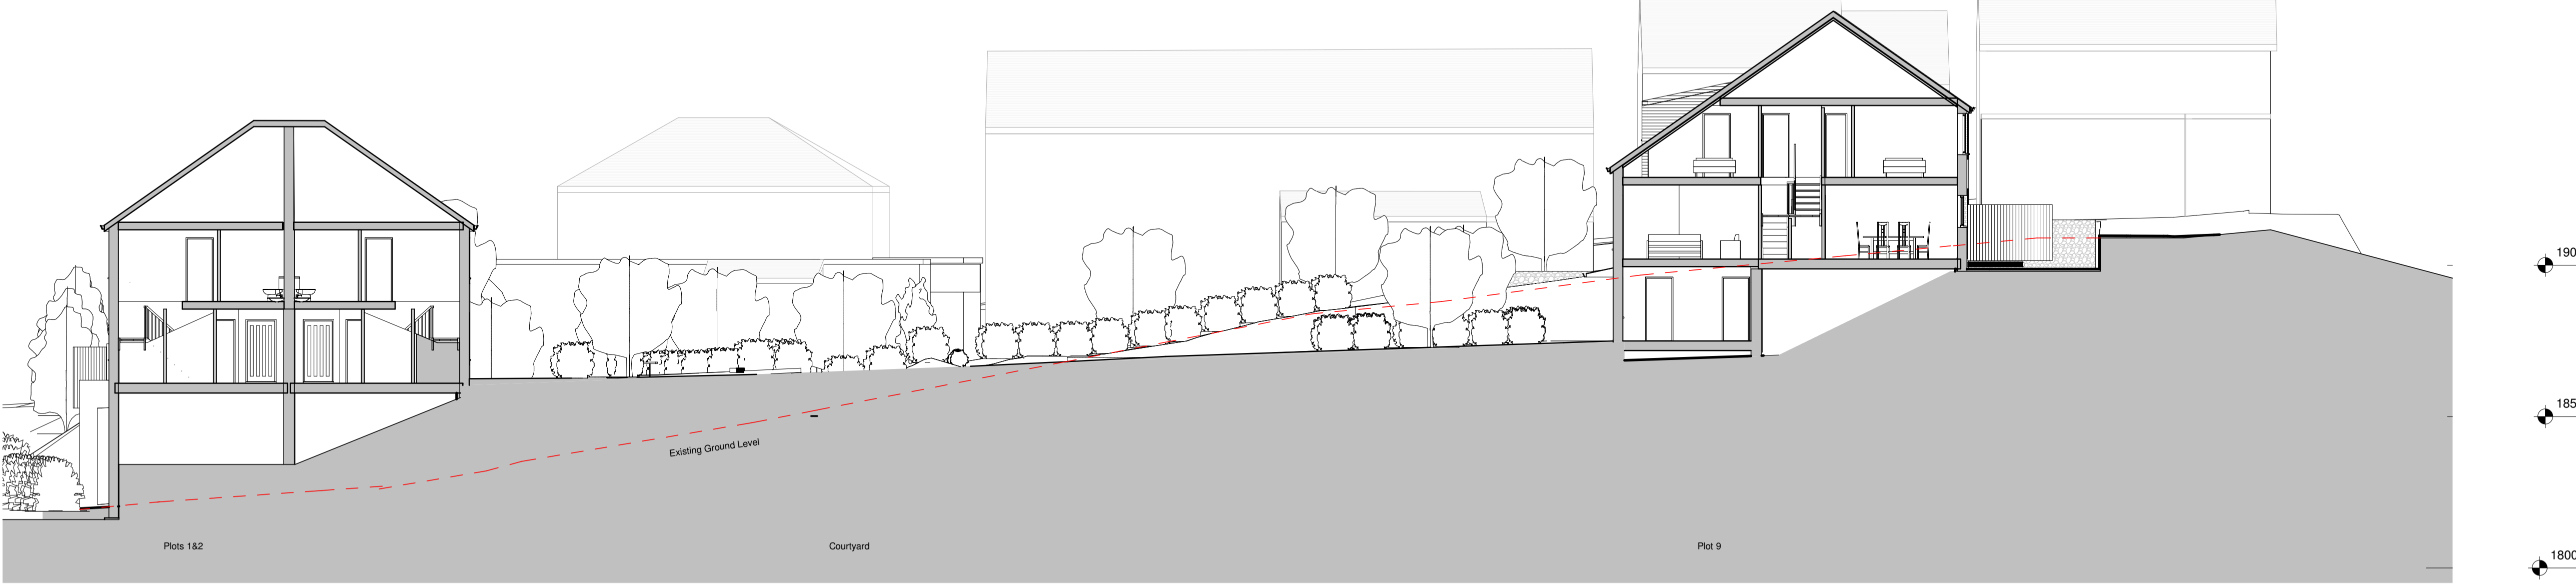



3 Section
1 : 125



Notes
The Contractor is responsible for checking dimensions, tolerances and references. Verify any discrepancies with the architect before proceeding with the work.
Where an item is covered by drawings of different scales the larger scale drawing is to be worked to.
Do not scale from drawing. Figured dimensions to be worked to in all cases.

Date	Rev.	Revision/ Author/ Checker
29.08.17	D	Updated following client comments. JNBP
18.01.18	E	Units reduced to 10. Parking amended following planning comments. JNBP
29.01.18	F	Updated following planning comments. JNBP
01.02.18	G	Layout adjusted following planning comments. JNBP

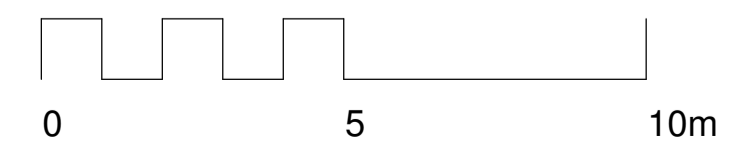

		
<small>AMS House 37 Shaw Heath Stockport SK3 8BD T: 07792 116373 E: info@poulterarchitects.co.uk W: www.poulterarchitects.co.uk</small>		
Purpose of Issue	Planning	
Project	Slateacre Road	
Drawing	Site Sections	
Date	07/20/17	
Drawn by	JNBP	
Checked by		
Scale	1 : 125 @A1 1:250 @A3	
Drawing No	169/130	Rev G

01-Feb-18 9:23:24 PM