


© Copyright.
 This drawing and design, and all the information contained therein is the sole copyright of Arden Hall Design Limited, Denton, Manchester. Reproduction in any form is forbidden unless prior permission is obtained in writing.

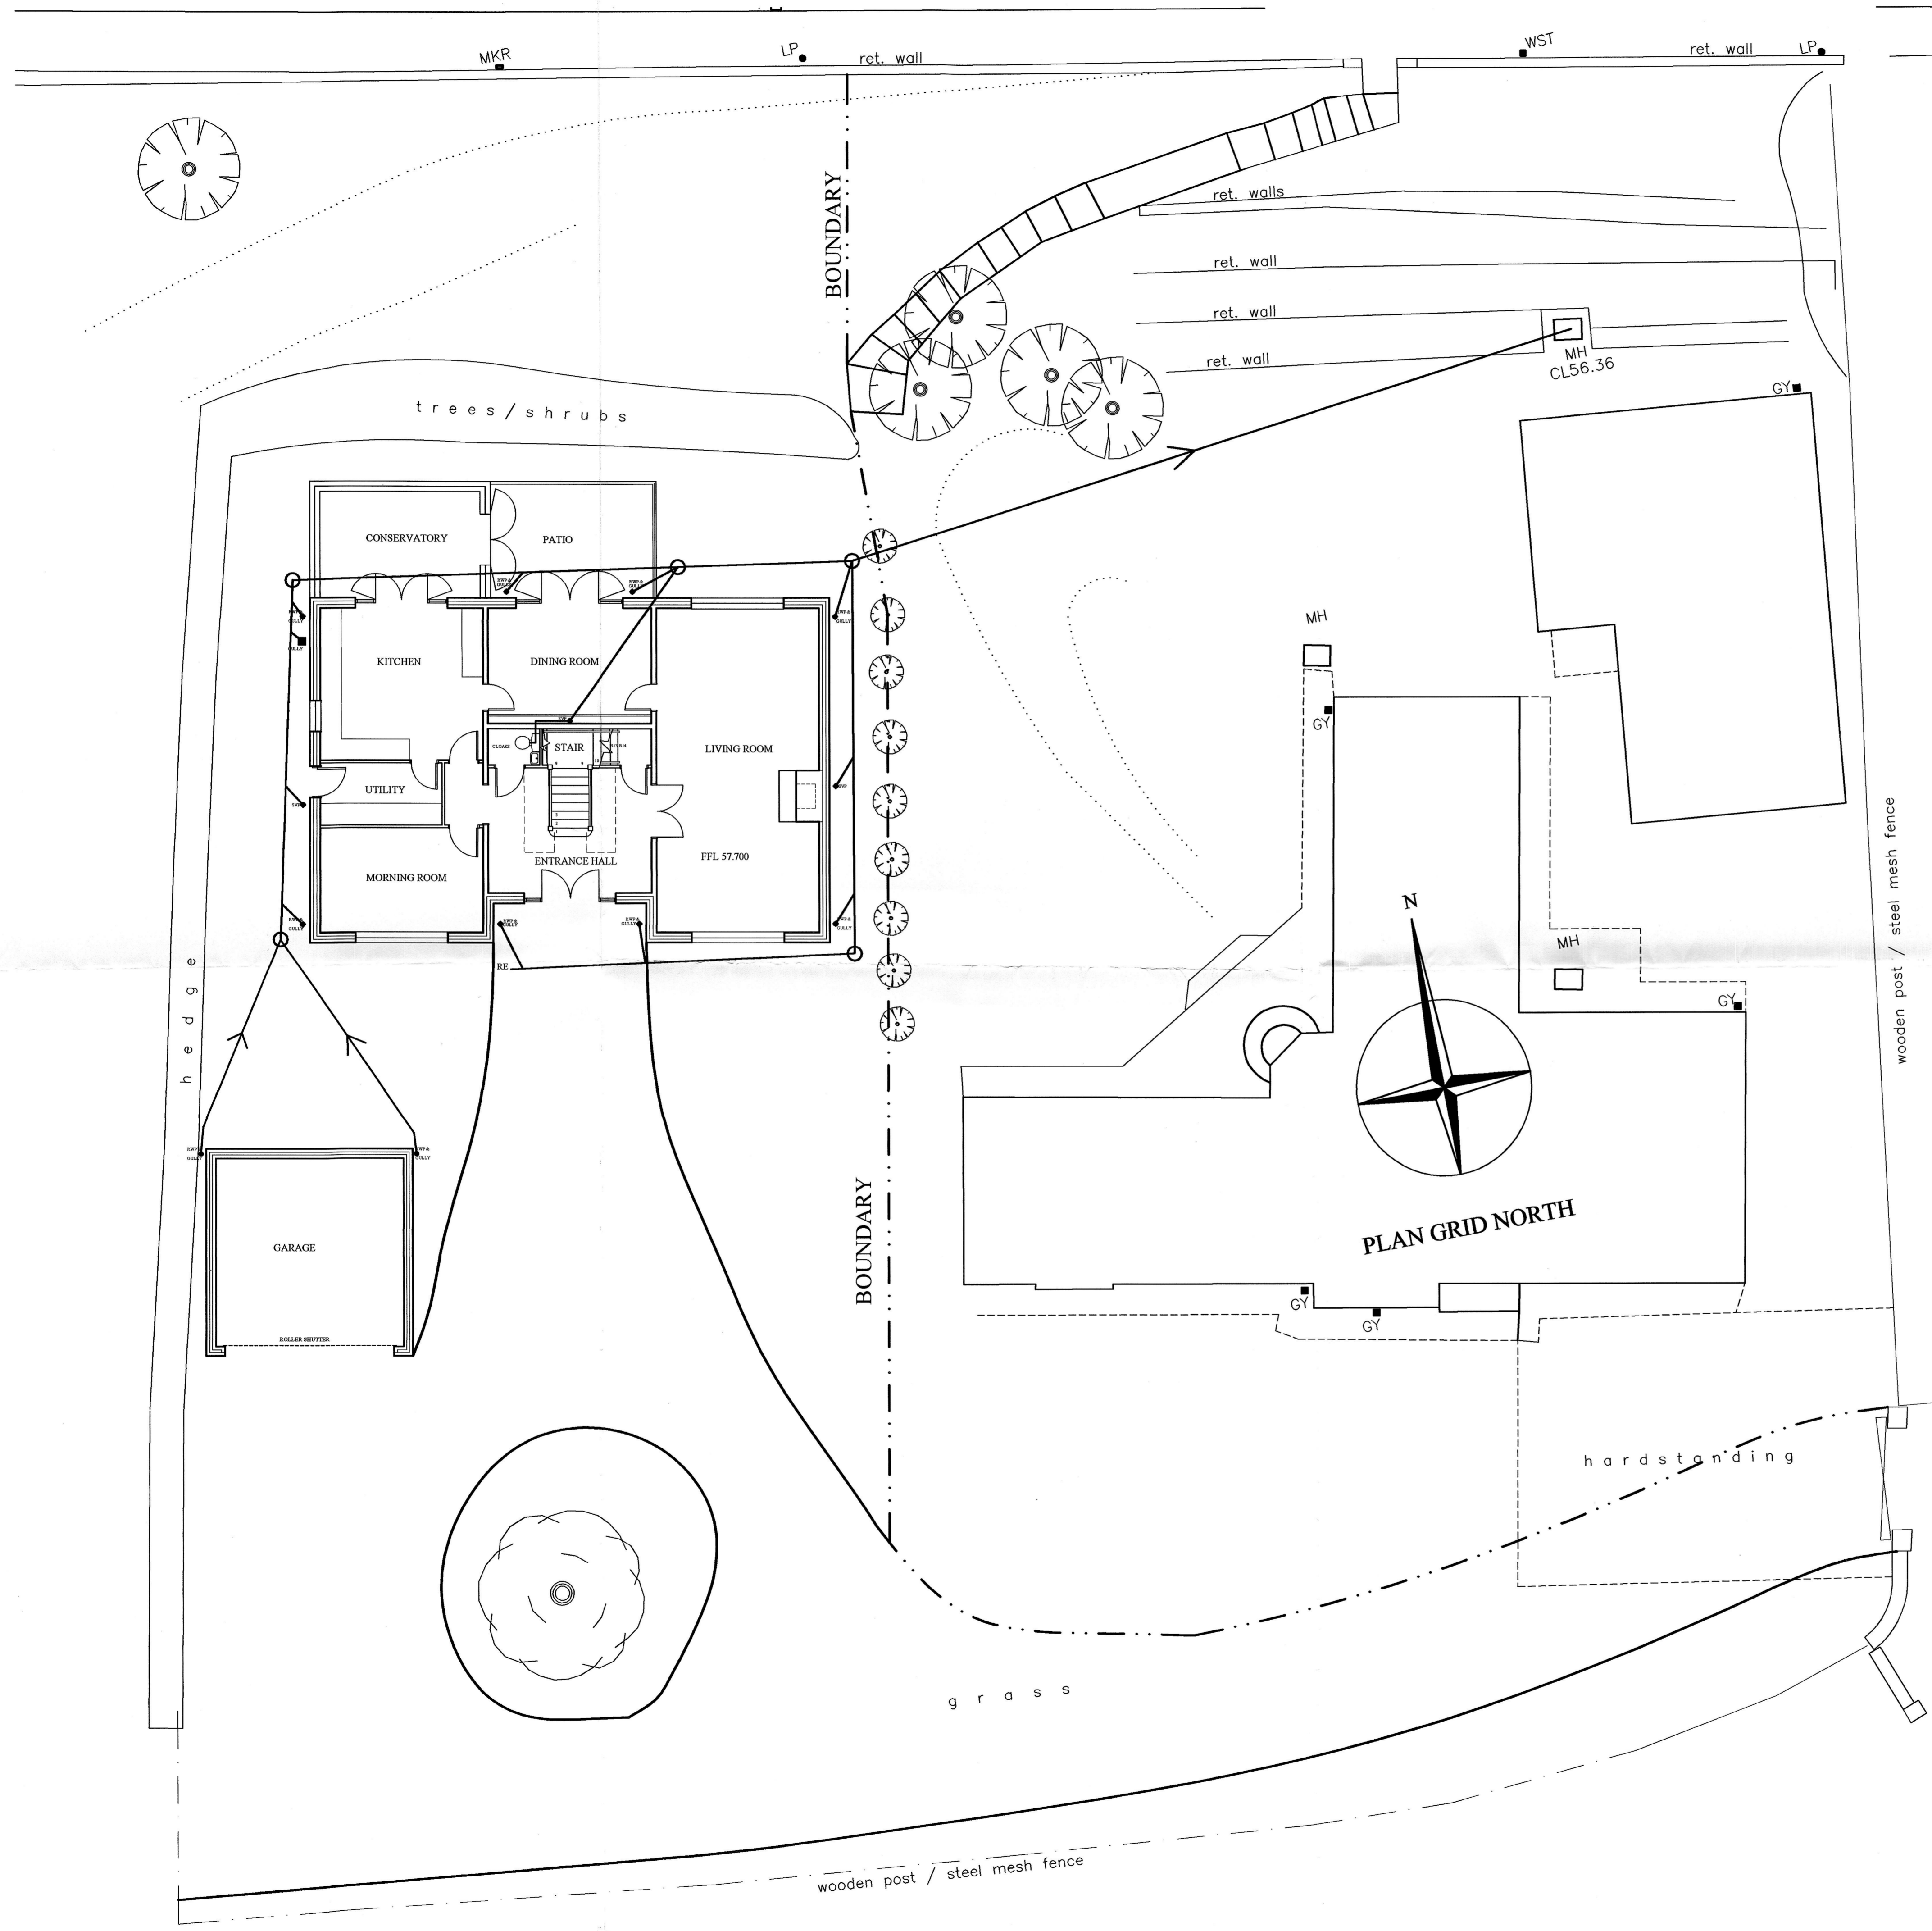

FOR CONSTRUCTION

REV A - ERRONEOUS LEVELS OMITTED. TBM ESTABLISHED 7 AUG 2007
 ARDEN HALL DESIGN LTD
 ARCHITECTURE
 BUILDING SURVEYORS
 LAND SURVEYORS
 50 ARDENFIELD, DENTON, MANCHESTER, M34 7LN TEL/FAX: 0161 337 8123
 MOBILE 07748 292697 EMAIL ardenhalldes@yahoo.co.uk

CLIENT
 MR T. PRICE
 224 MOTTRAM ROAD, STALYBRIDGE
 DRAWING SCALE 1:100
 PROPOSED DWELLING DATE JULY 2007
 PROPOSED SITE LAYOUT DRAWN RJB
 CONTRACT No DRAWING No REVISION
 PRICE 02 A

JAMESIDE M.C.
 BUILDING REGULATIONS
 APPROVAL
 - 8 SEP 2007
 DATE: _____