



Notes


Jennings Design Associates take no responsibility for any dimensions obtained by scaling from this drawing. If no dimension is shown the recipient must ascertain the dimension specifically from the Architect or by site measurement. Supplying this drawing in digital form is solely for convenience and no reliance may be placed on digital data. All data must be checked against hard copy. Dimensions must be checked on site. Any discrepancies must be reported to the Architect immediately. This drawing is copyright of Jennings Design Associates

Accommodation Schedule

GF - 38.3m<sup>2</sup>  
FF - 38.3m<sup>2</sup>

Total - 76.6m<sup>2</sup>

Total no. - 2

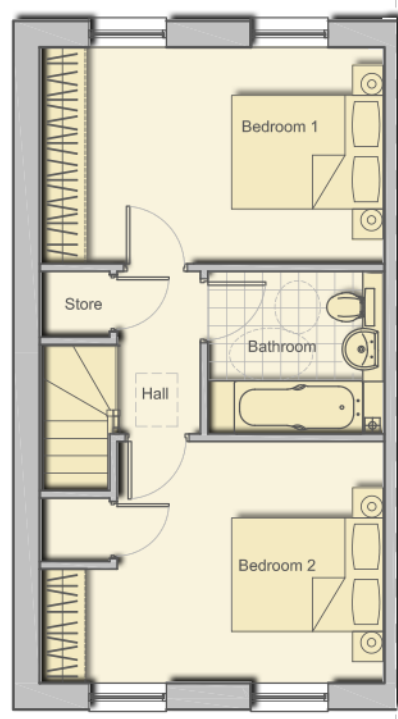


First Floor Plan




Front Elevation



Rear Elevation

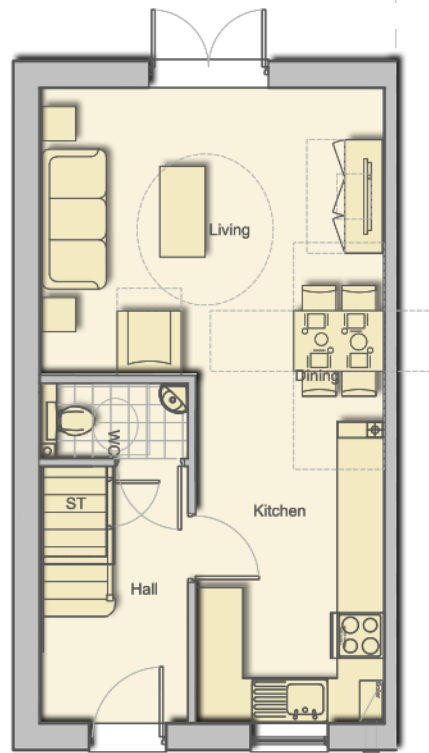

Ground Floor Plan

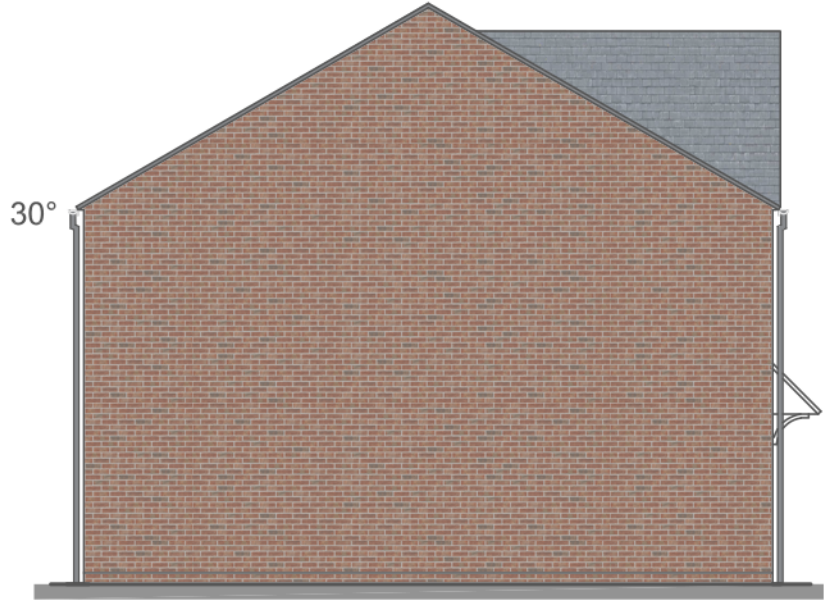

Side Elevation

Rev	Description	Date	By
B	Adjusted to Planners Comments	21.01.19	DH
A	Adjusted to Planners Comments	20.12.18	DH

C	Concept	G	Contract
D	Planning	J	Construction
E	Building Regs	L	As Built
F	Tender	Sk	Sketch

jda architects  
info@jda-architects.com  
www.jda-architects.com  
manchester: 0161 336 5011  
liverpool: 0151 665 0112

Client: Jigsaw

Project: Flowery Fields, Hyde

Scale:	@ original size	Date:	Drawn by:	Checked By:
1:100	A3	22.10.18	DH	BJ

Job Number	Description	Rev
1006	A 018 2B4P Plans and Elevations	B



Z:\1006 - Flowery Field, Hyde\Drawings\Live\plots\1006 A018\_2B4P\_PlansandElevations.dwg