




Notes

Jennings Design Associates take no responsibility for any dimensions obtained by scaling from this drawing. If no dimension is shown the recipient must ascertain the dimension specifically from the Architect or by site measurement. Supplying this drawing in digital form is solely for convenience and no reliance may be placed on digital data. All data must be checked against hard copy. Dimensions must be checked on site. Any discrepancies must be reported to the Architect immediately. This drawing is copyright of Jennings Design Associates

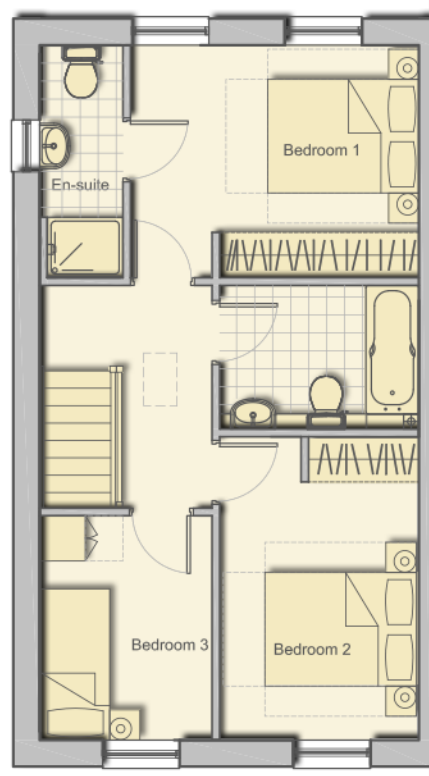


First Floor Plan




Front Elevation



Rear Elevation

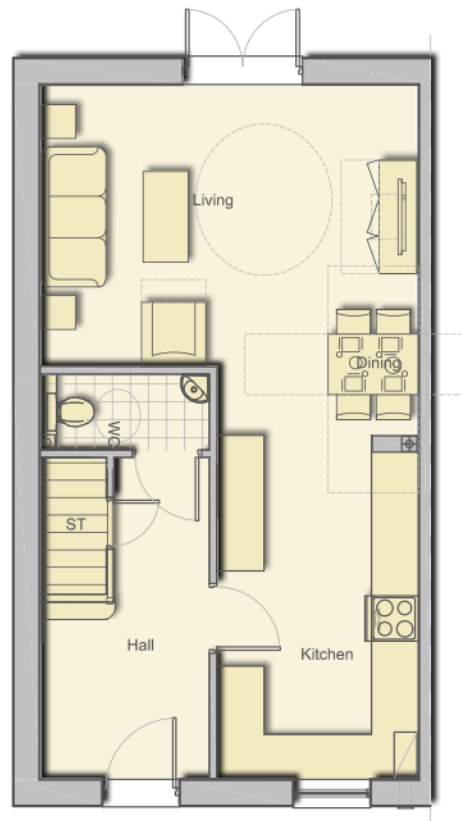

Ground Floor Plan

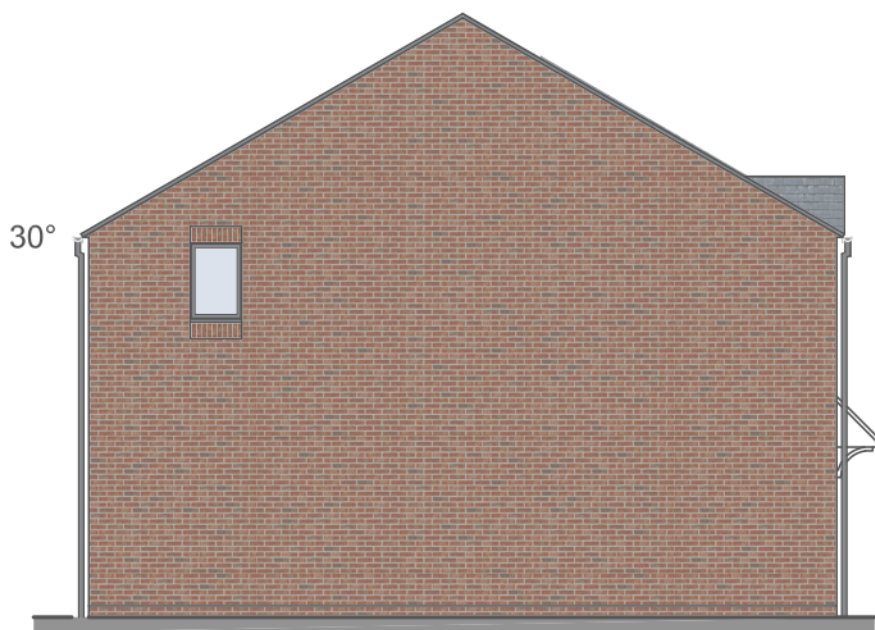

Side Elevation

Accommodation Schedule

GF - 46.0m²
FF - 46.0m²

Total - 92.0m²

Total no. - 5

Rev	Description	Date	By
A	Revised to Planners Comments	21.01.19	DH

C	Concept	G	Contract
D	Planning	J	Construction
E	Building Regs	L	As Built
F	Tender	Sk	Sketch

jda architects
info@jda-architects.com
www.jda-architects.com
manchester: 0161 336 5011
liverpool: 0151 665 0112

Client: Jigsaw

Project: Flowery Fields, Hyde

Scale:	@ original size	Date:	22.10.18	Drawn by:	DH	Checked By:	BJ
1:100	A3						

Job Number	Description	Rev
1006	A 022 3BSP Plans and Elevations_Opt2	A



Z:\1006 - Flowery Field, Hyde\Drawings\Live\plots\1006_A022_3BSP_PlansandElevations_Opt2.dwg