


- 1. Block paved paths and patios with seating
- 2. Tall evergreen hedge with railings
Prunus lusitanica (Portuguese Laurel)
- 3. Feature tree
Acer pseudoplatanus 'Worlee' (Golden Sycamore)
- 4. Feature tree
Metasequoia glyptostroboides (Golden Redwood)
- 5. Ornamental planting
- *Ameria maritima*
- *Salvia officinalis* 'Purpurascens'
- 6. Ornamental planting
- *Heuchera micrantha* 'Palace Purple'
- *Heuchera cylindrica* 'Greenfinch'
- 7. Interpretation board
- 8. Seating area with block paving
- 9. Ornamental planting
- *Euphorbia characias wulfenii*
- *Matteuccia struthiopteris*
- *Santolina chamaecyparissus*
- 10. Ornamental planting
- *Alchemilla mollis*
- *Erysimum* 'Bowles's Mauve'
- *Allium hollandicum* 'Purple Sensation'
- 11. Pergolas
Constructed from reclaimed ironwork with climbing wisteria
- 12. Low hedge with ornamental planting
- *Buxus sempervirens*
- 13. New steps
- 14. Graded embankment
- 15. Existing paths
- 16. Existing tree cover

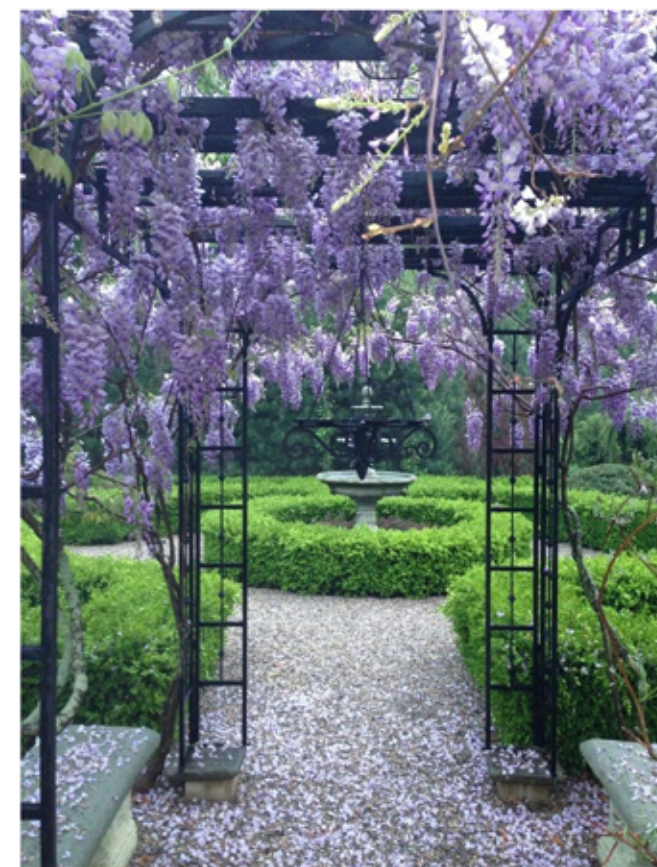

No dimension to be scaled from this drawing	Date	Rev	Dwn
© Copyright reserved			



Landscape Architecture
Arboriculture

Trevor Bridge Associates Ltd
Ashton Old Baths
Stamford Street West
Ashton-under-Lyne
Lancs OL6 7FW

Tel: 0161-804 2099
E-mail: info@trevorbridge.co.uk

Project
**Stamford Park Conservatory,
Stalybridge, Tameside**

Title
Landscape Layout with Precedent Images


Date	Scale(s)	Dwg no	Rev
April 19	1:100	5870.02	
Dwn	Chkd	@	
CW	DG	A1	



EXAMPLE OF BENCH



EXAMPLE OF INTERPRETATION BOARD

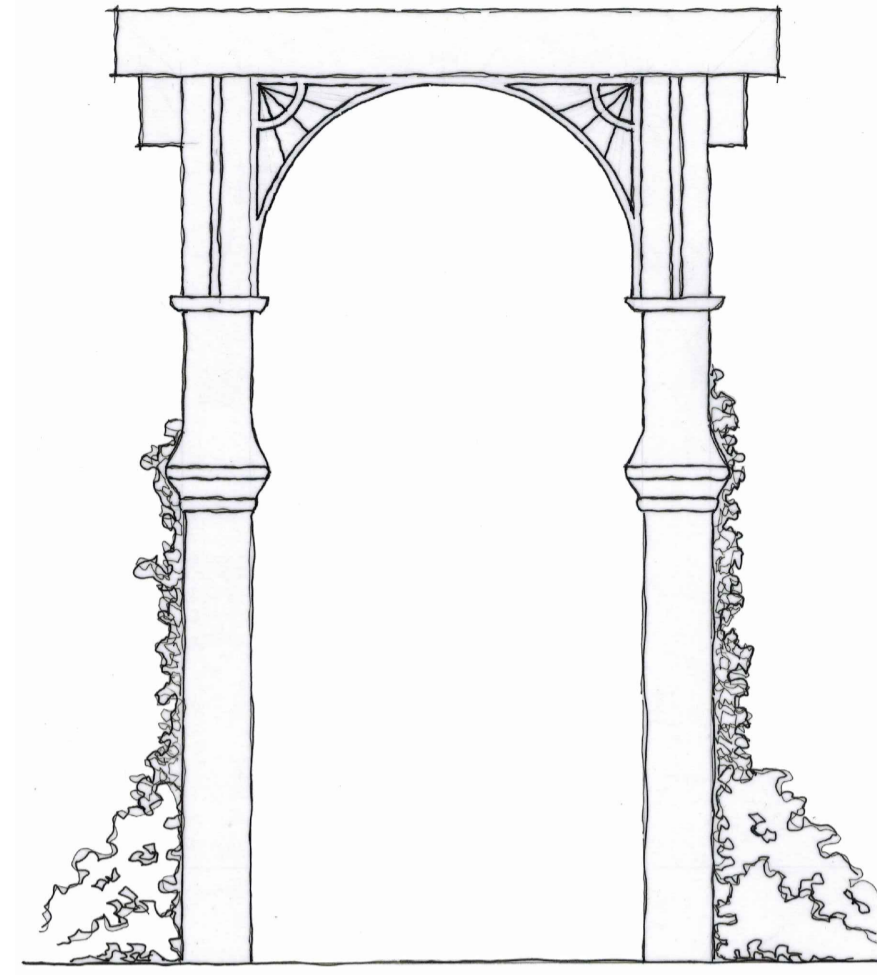

PERGOLA CREATED FROM CONSERVATORY IRON WORK




EXAMPLE OF ORNAMENTAL SHRUB PLANTING



EXAMPLE OF TALL BEECH HEDGE



EXAMPLES OF LOW BOX HEDGES

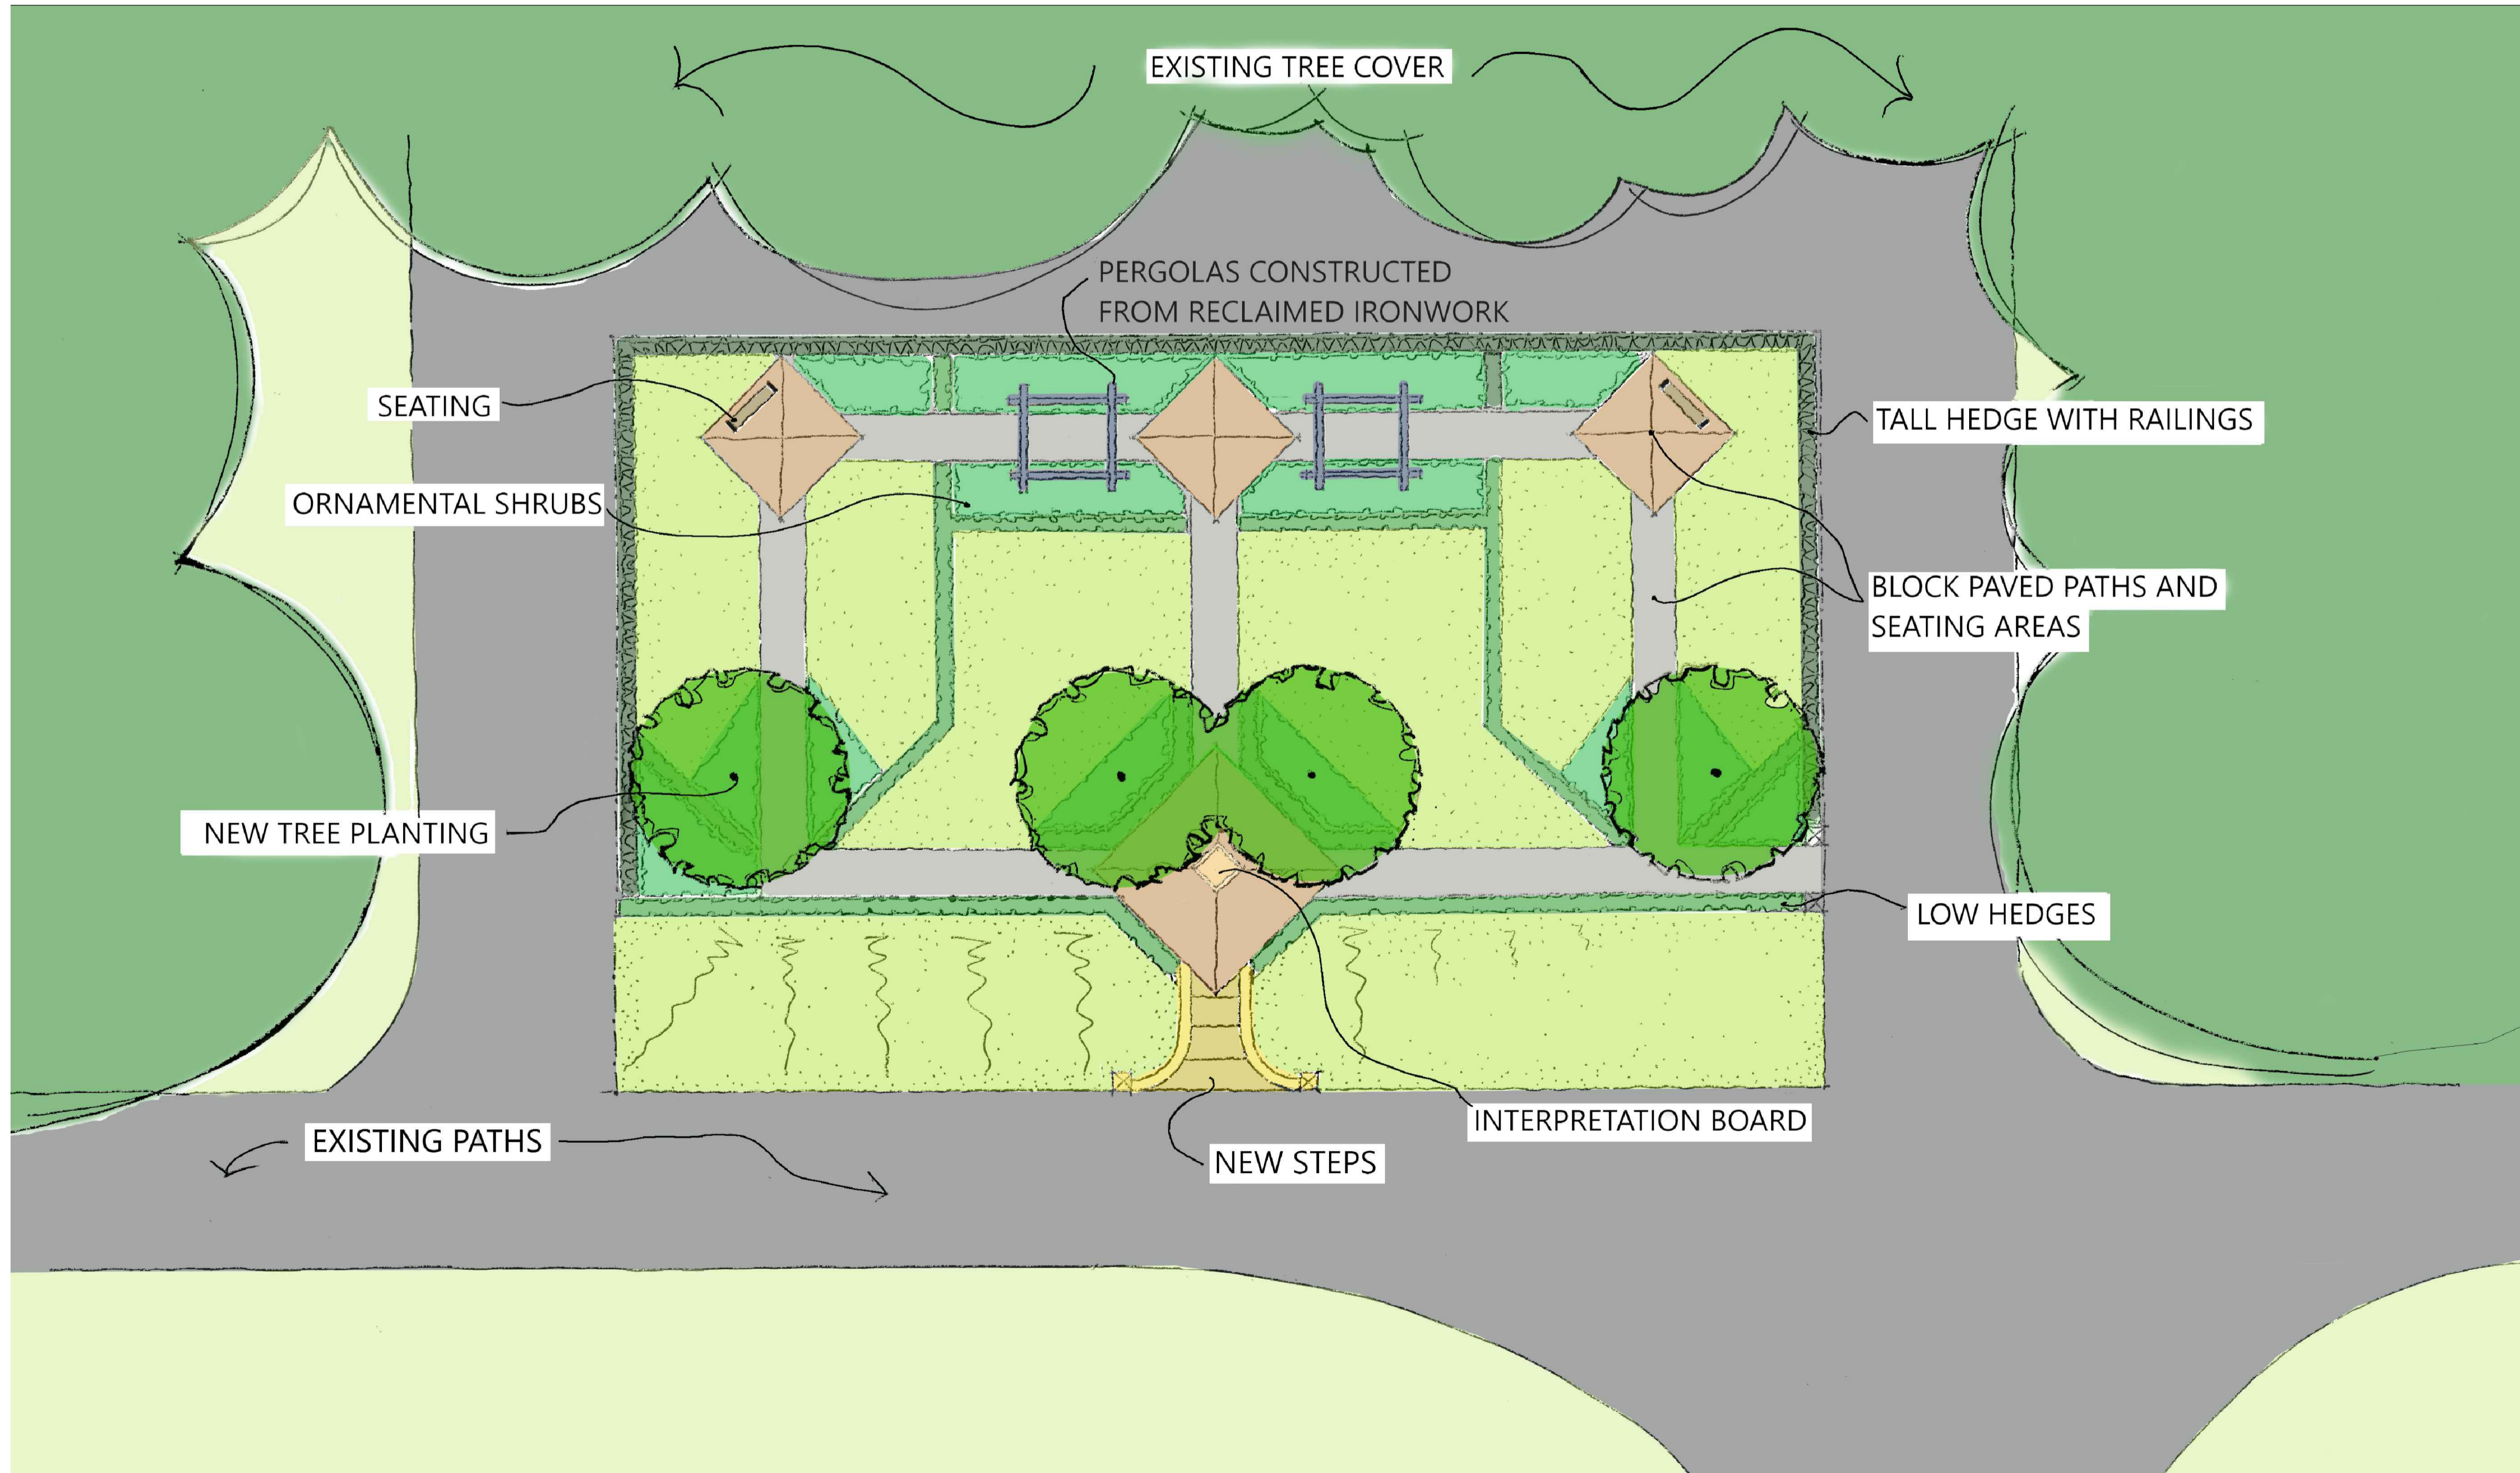

No dimension to be scaled from this drawing
 © Copyright reserved

tba
 Landscape Architecture
 Arboriculture

Ashton Old Baths
 Stamford Street West
 Ashton-under-Lyne
 Lancs OL6 7FW

Tel: 0161-308 3765
 E-mail: info@trevorbridge.co.uk

Project
STAMFORD PARK, FORMER CONSERVATORY
 TAMESIDE COUNCIL

Title
SKETCH DESIGN

Date	Scale(s)	Dwg no	Rev
OCT '18	1:100@ A1	5870.01	
Dwn DG/ HS	Chkd DG		