



4 Section
1 : 125

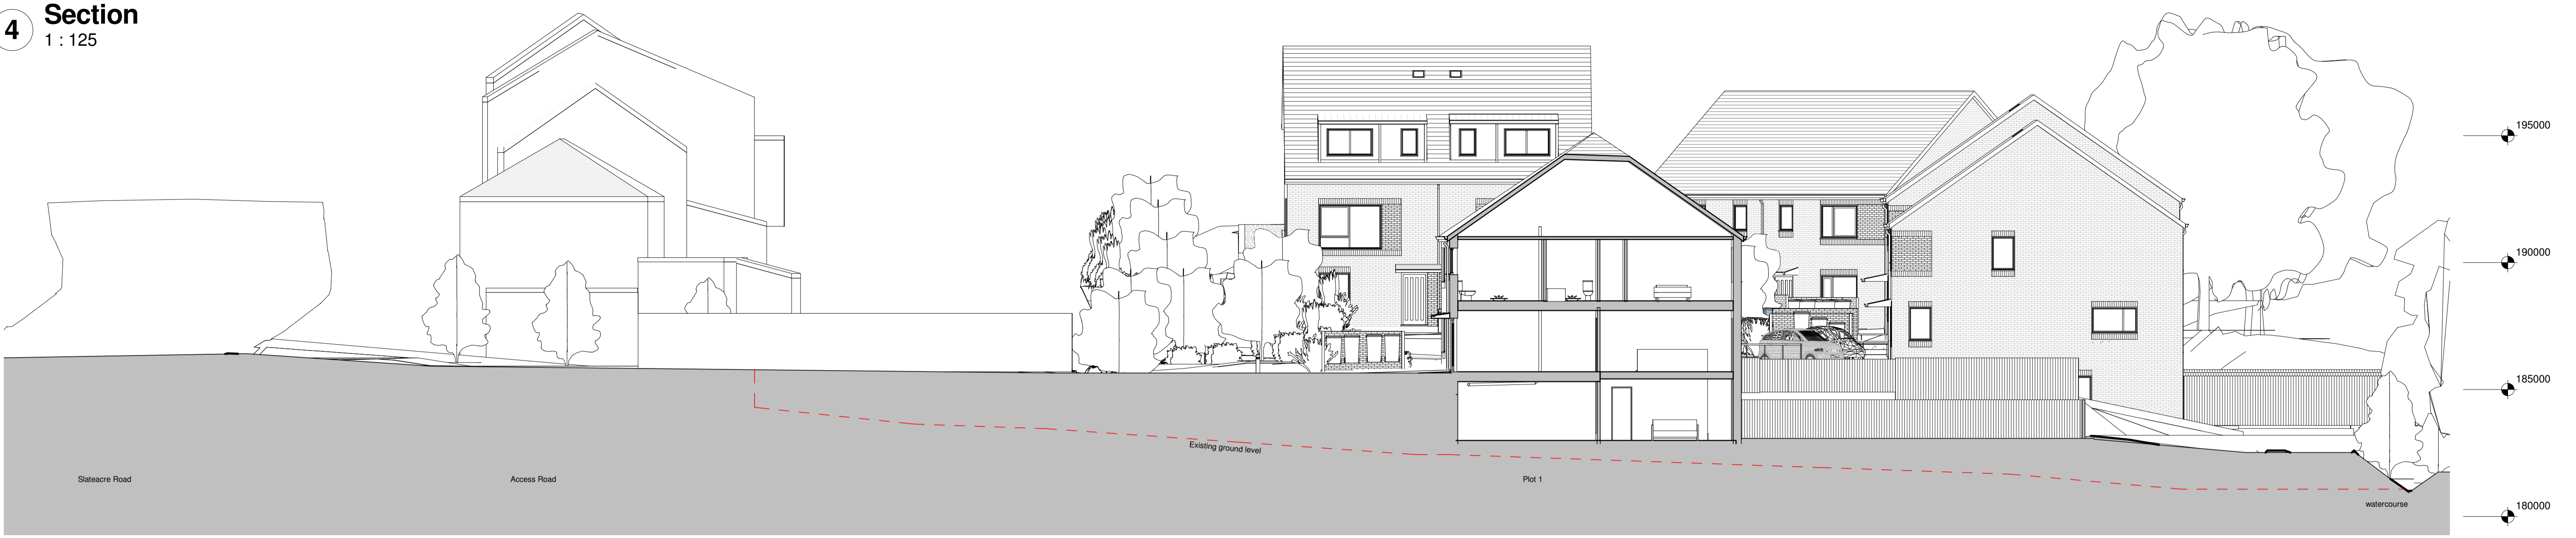

5 Section
1 : 125

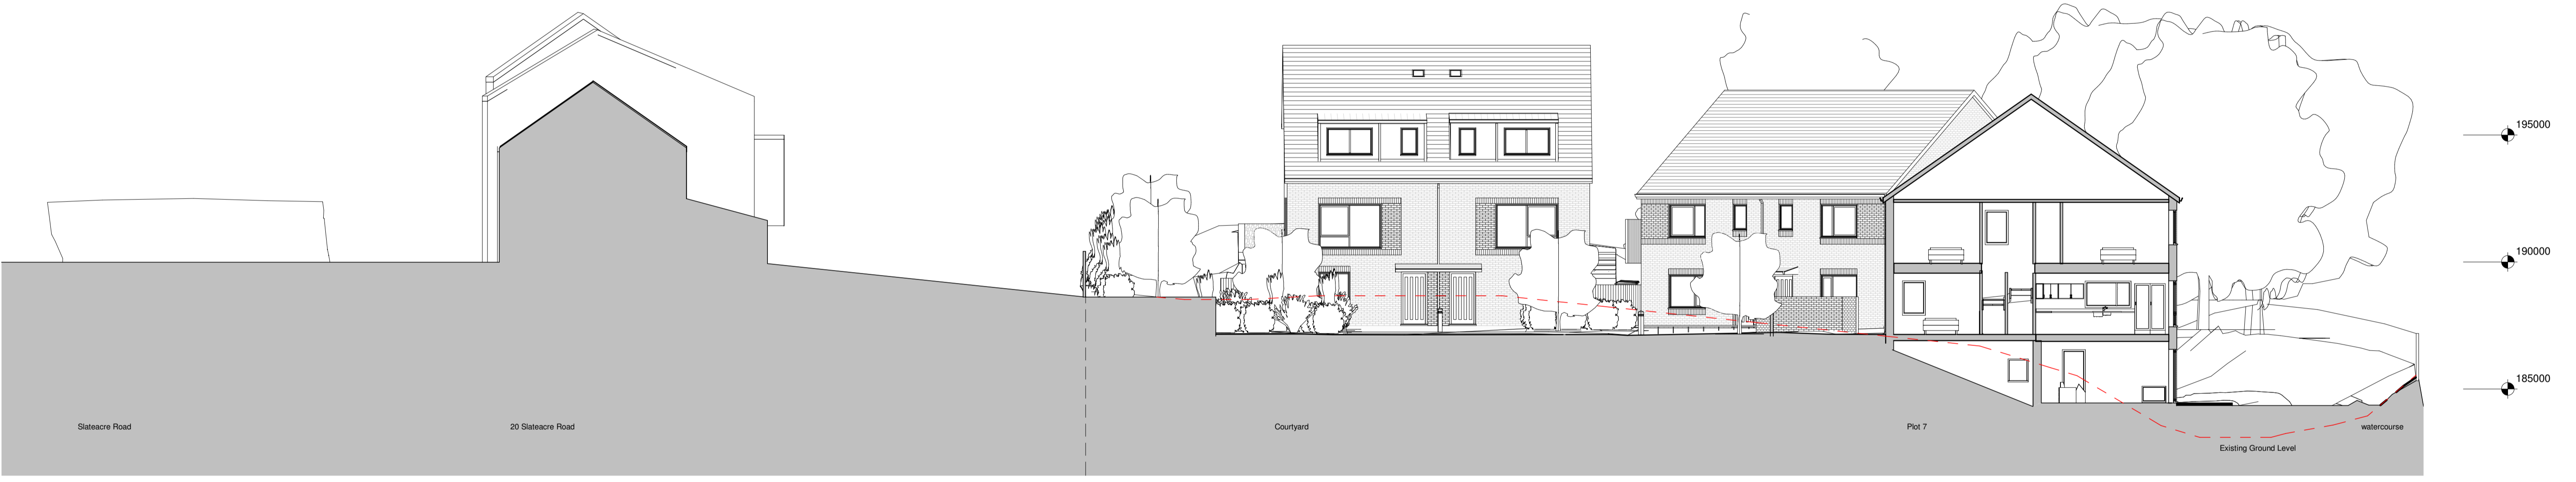


6 Section
1 : 125



Notes
The Contractor is responsible for checking dimensions, tolerances and references. Verify any discrepancies with the architect before proceeding with the work. Where an item is covered by drawings of different scales the larger scale drawing is to be worked to.
Construct to figured dimensions only

Date	Rev.	Revision/ Author/ Checker
01.02.18	E	Layout adjusted following planning comments. JNBP
03.07.19	F	Updated to reflect design development. Reissued for planning. JNBP
04.07.19	G	Updated following client comments. Reissued for planning. JNBP
05.07.19	H	Notes updated. Reissued for planning. JNBP

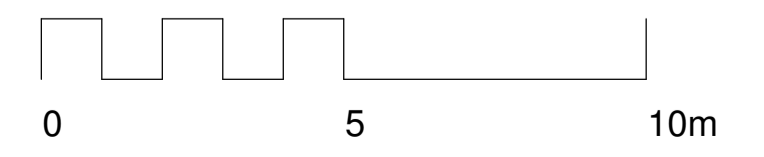

Poulter Architects	
Suite 20 61 St Petersgate Stockport SK1 1DH T. 07792 116373 E. info@poulterarchitects.co.uk W. www.poulterarchitects.co.uk	
Purpose of Issue	Planning
Project	Slateacre Road
Drawing	Site Sections
Date	08/16/17
Drawn by	JNBP
Checked by	
Scale	1 : 125 @A1 1 : 250 @A3
Drawing No	169/131 Rev H

05/07/2019 11:53:26