

**WARNING TO HOUSE PURCHASERS**  
**Property Misdescriptions Act 1991**

These images are intended to provide a general impression of the proposed development and are not intended to be used as a basis for any purchase decision. The images are not intended to be used as a basis for any purchase decision.




Amber - Plot 1    Amber - Plot 2    Amber - Plot 3    Moresby - Plot 4    Maidstone - Plot 5    Kenley - Plot 6    Kenley - Plot 7



Maidstone - Plot 500    Moresby - Plot 12    Maidstone - Plot 11    Brandon - Plot 10    Brandon - Plot 9    Brandon - Plot 8    Moresby - Plot 4



Maidstone - Plot 500    Maidstone - Plot 12    Maidstone - Plot 15    Maidstone - Plot 16

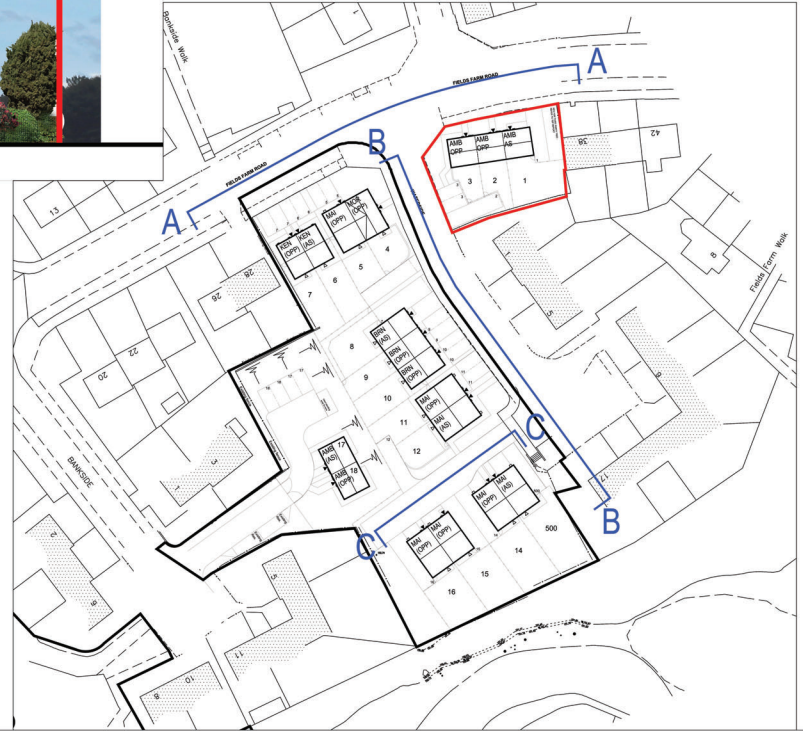

1 Updated to add Planning Local Plan 1    20/20    NC

Rev:    Description:    Date:    User:    Check:    Date:

**BARRATT HOMES MANCHESTER**

Barratt Homes Manchester  
 (A Division of BSH Trading Ltd)  
 4 Bradford Road  
 Manchester  
 M14 6JG  
 Tel: 0161 852 0000  
 Fax: 0161 852 2020

JOB: HATTERSLEY & CO  
 SITE 19 & 20

TITLE: STREET SCENES

Design	Drawn	Date	Checked	Drawn	Scale
		20/20			

Drawn: [Signature]    Scale: 1:500    Date: 20/20    Drawing Number: 403-P-05-01    Rev: 1