


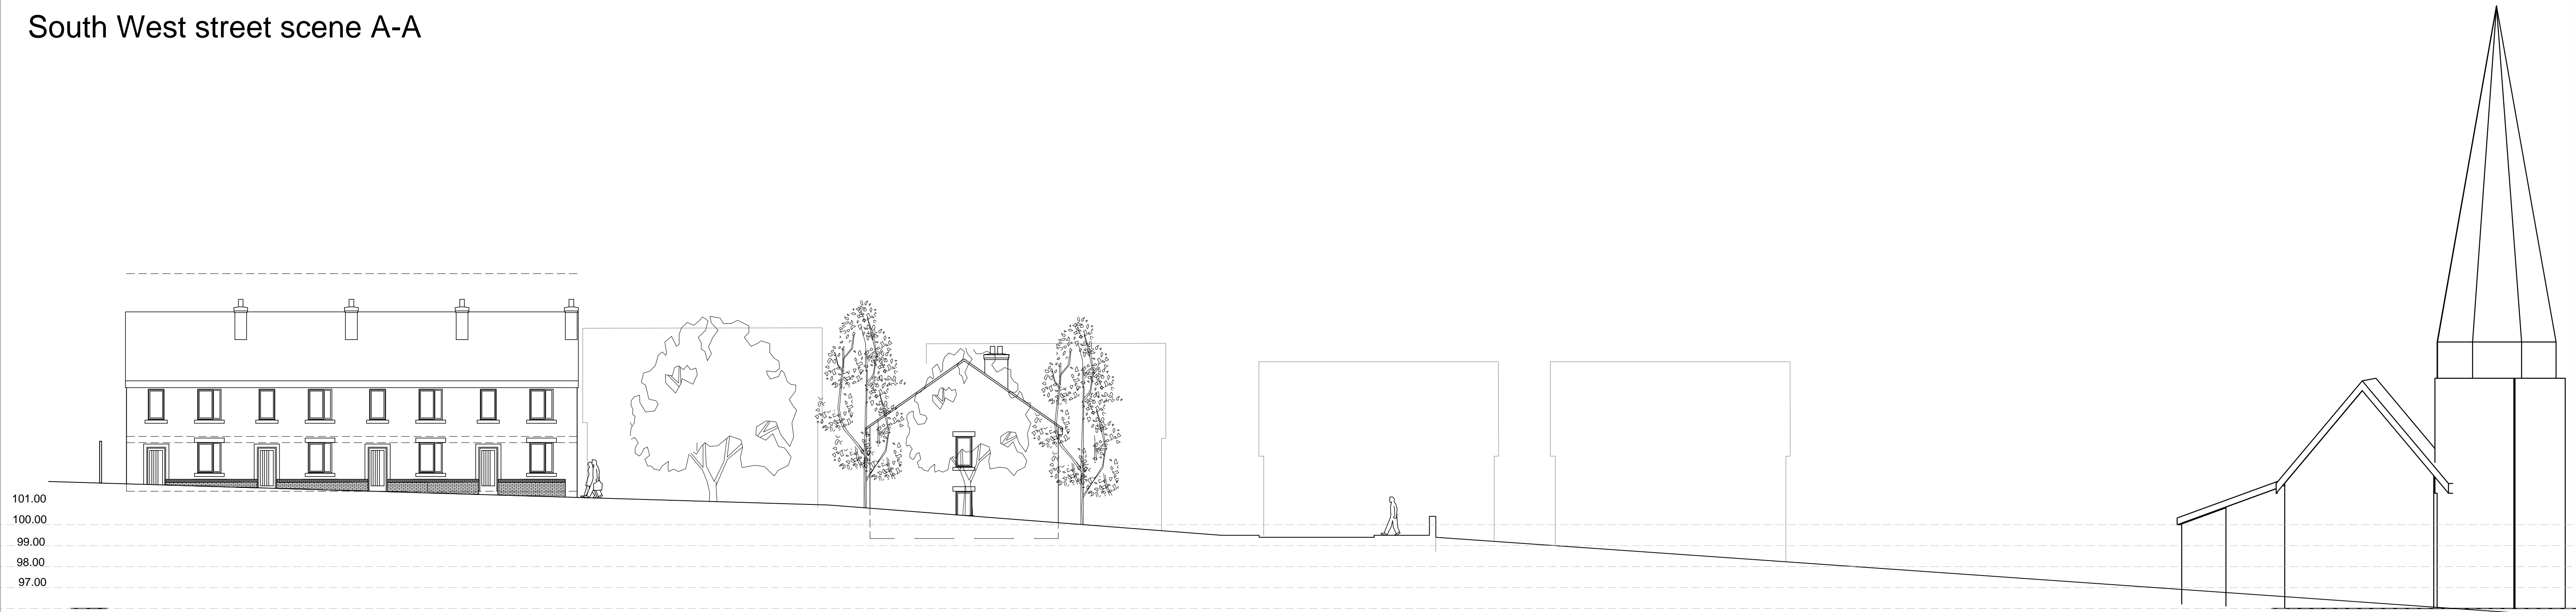

South West street scene A-A



South West street scene B-B



South East street scene C-C

Rev. D 08/05/20 Plot 24 omitted  
Rev. C 19/09/19 General elevations revised  
Rev. B 16/09/19 Terrace elevations revised  
Rev. A 13/09/19 Generally revised

Status: ☐ Feasibility  
☒ Planning Approval  
☐ Building Regulations  
☐ Tender  
☐ Construction

Project: Heritage House  
Huddersfield Road  
Stalybridge

Client: Toto Worldwide Properties Ltd

Drawing Title: Proposed street scenes

Project No.	Drwg No.	Revision	Scale	Date
484	12	D	1:150 @A1	Aug - 19