


# MANCHESTER ROAD AUDENSHAW

## HOUSETYPE RANGE RESERVED MATTERS APPLICATION

AUGUST 2020

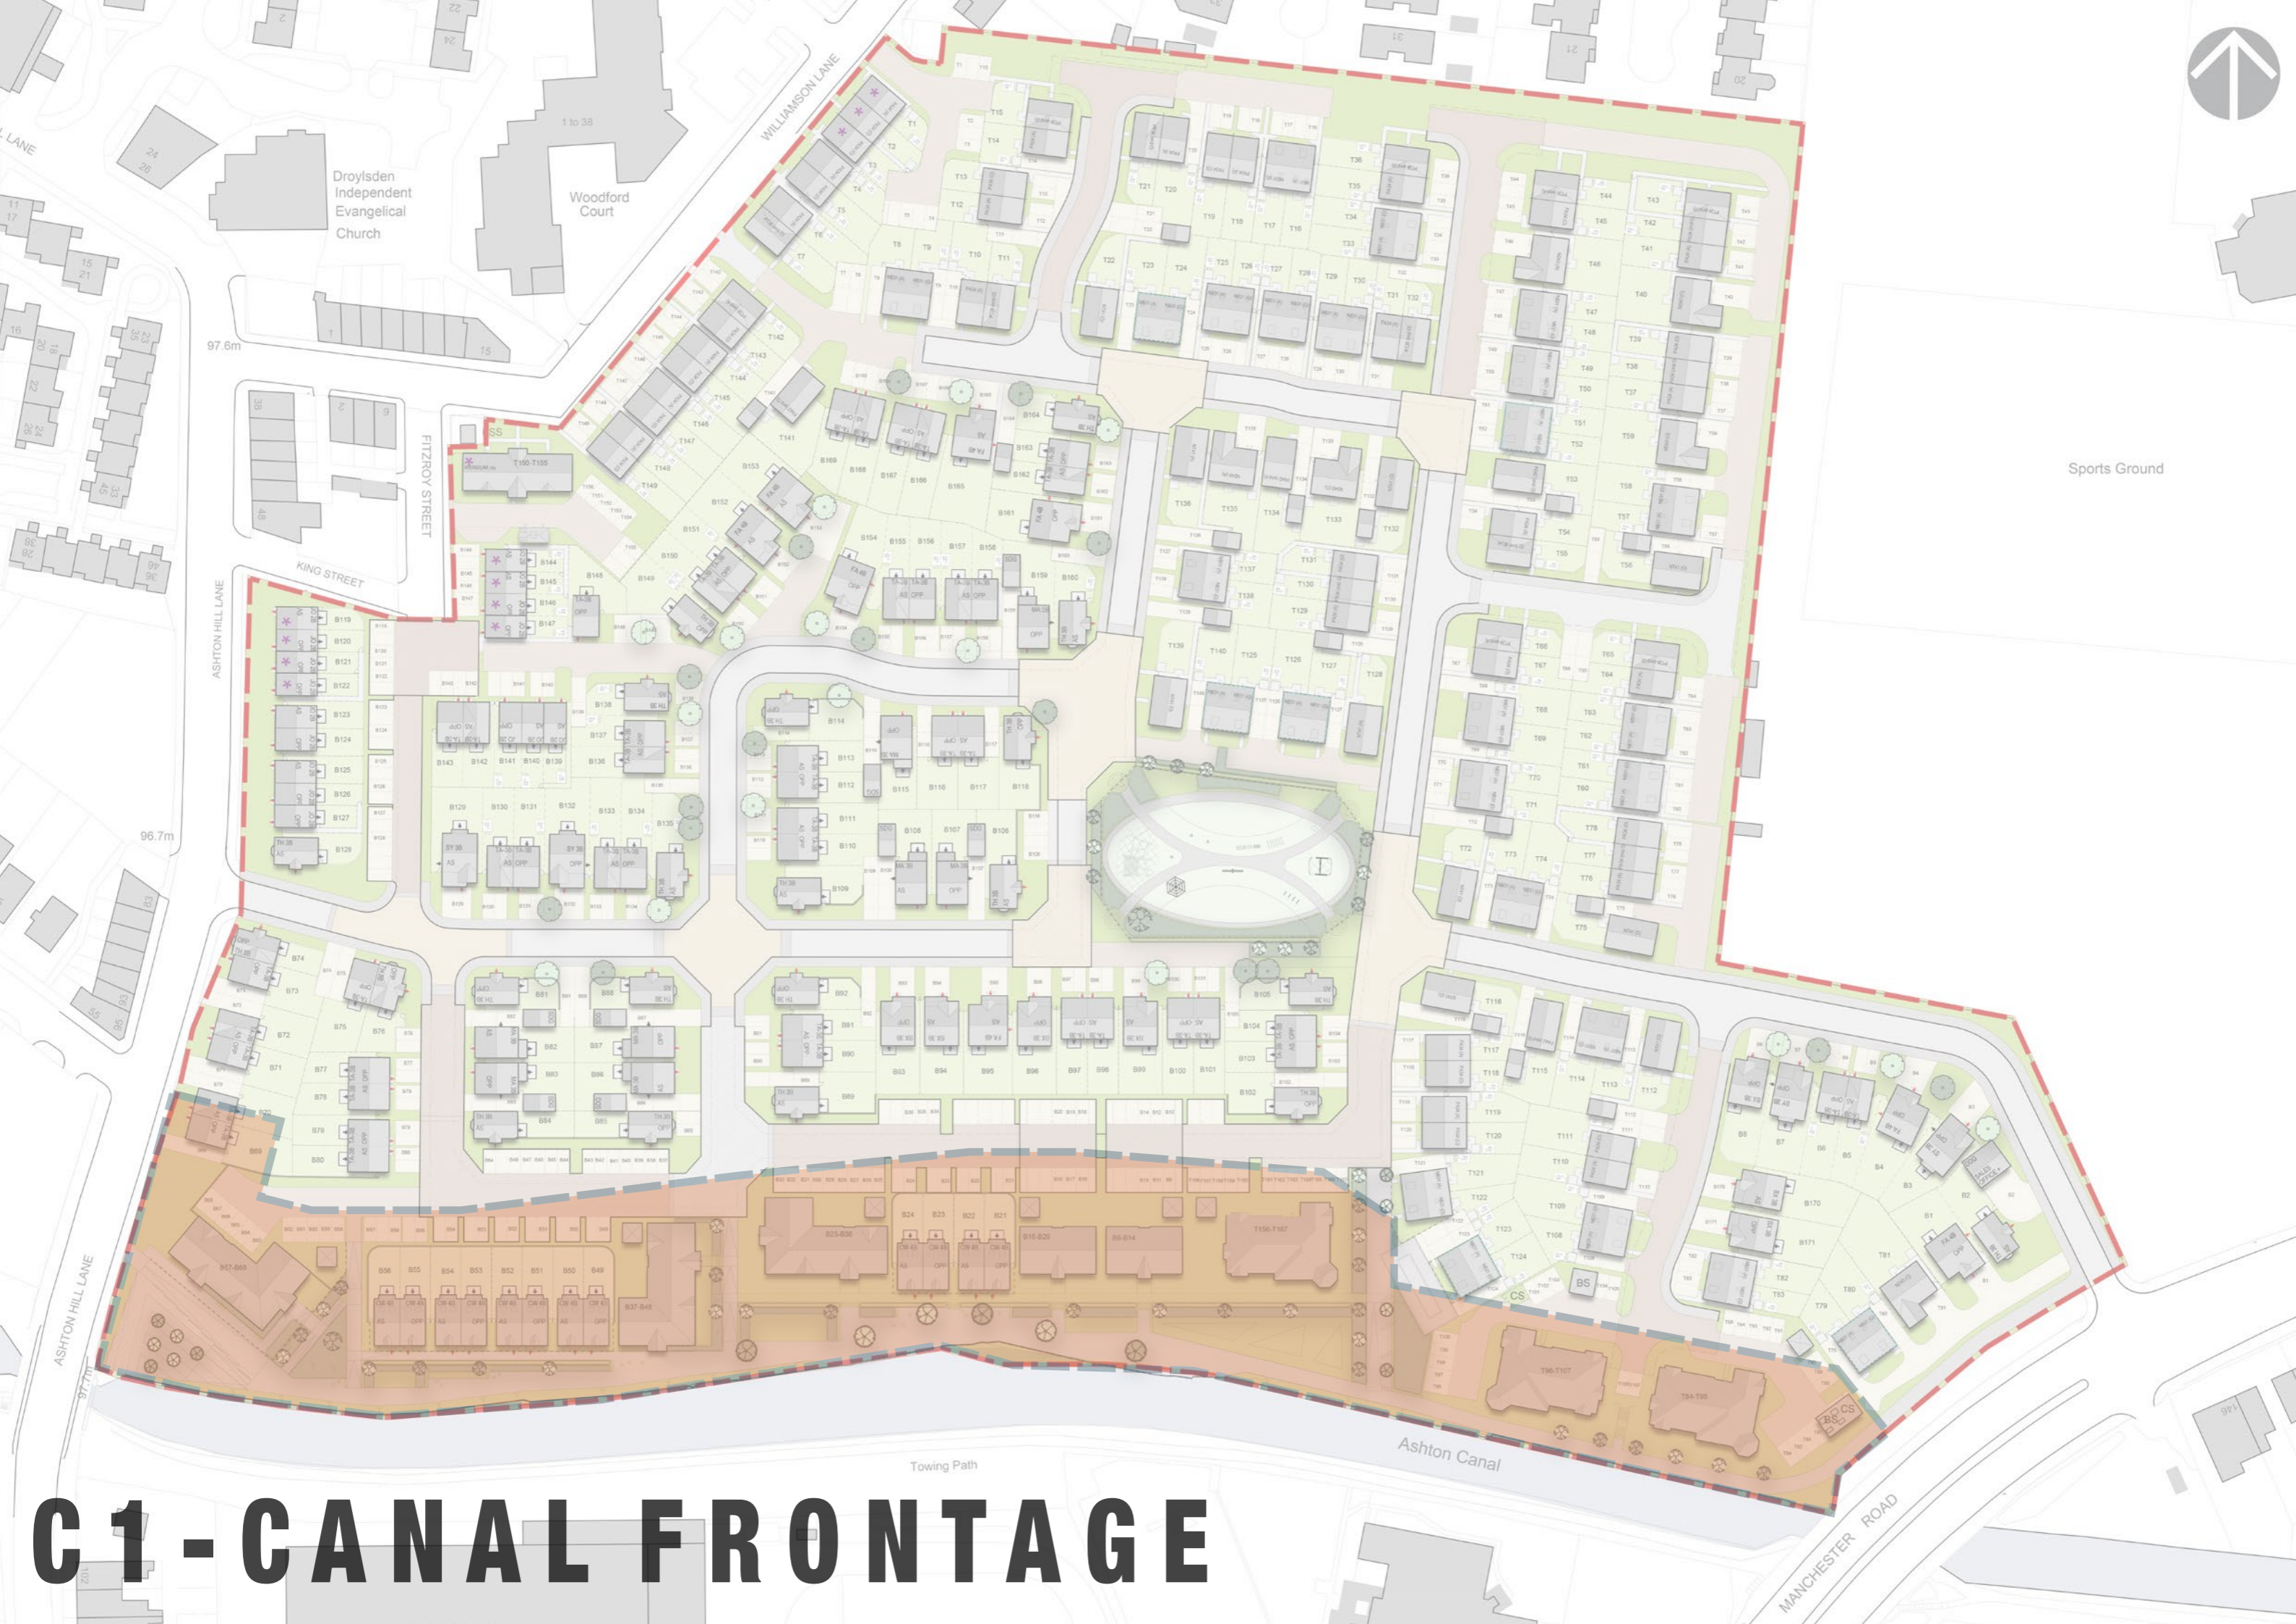

# C1 - CANAL FRONTAGE



Ground Floor



First Floor



Second Floor

**Layton** 581 sq.ft / **Chapleton** 613 sq.ft / **Granton** 619 sq.ft / **Blenheim** 625 sq.ft



**Front Elevation**



**Rear Elevation**



**Layton** 581 sq.ft / **Chapleton** 613 sq.ft / **Granton** 619 sq.ft / **Blenheim** 625 sq.ft



**Side Elevation**



**Side Elevation**






Second Floor



Ground Floor

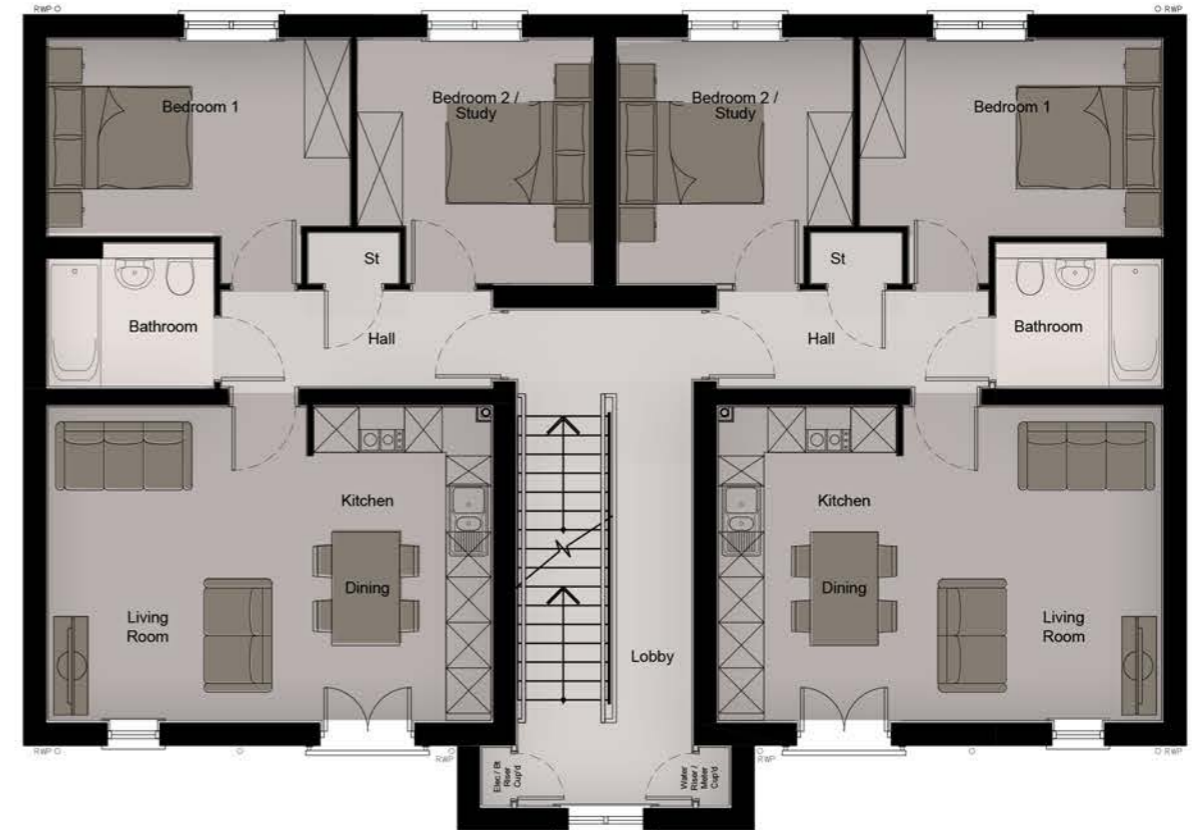


First Floor



**Layton** 581 sq.ft / **Blenheim** 625 sq.ft




**Front Elevation**

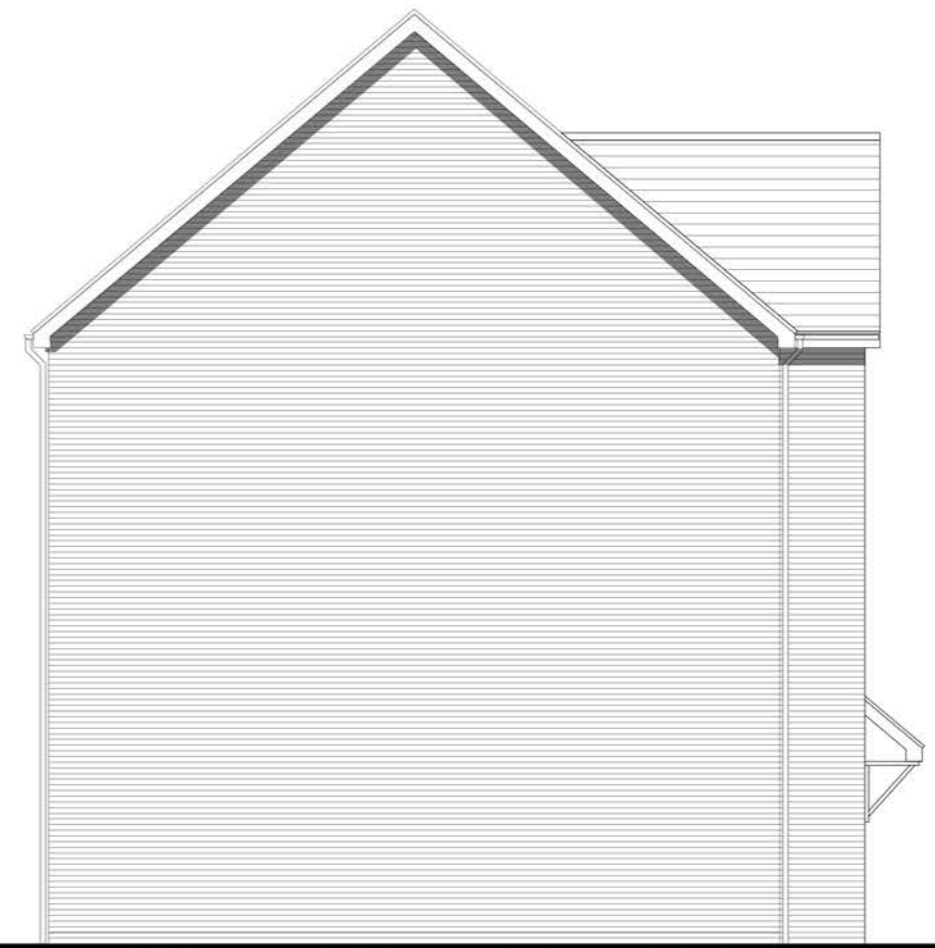

**Side Elevation**



**Rear Elevation**

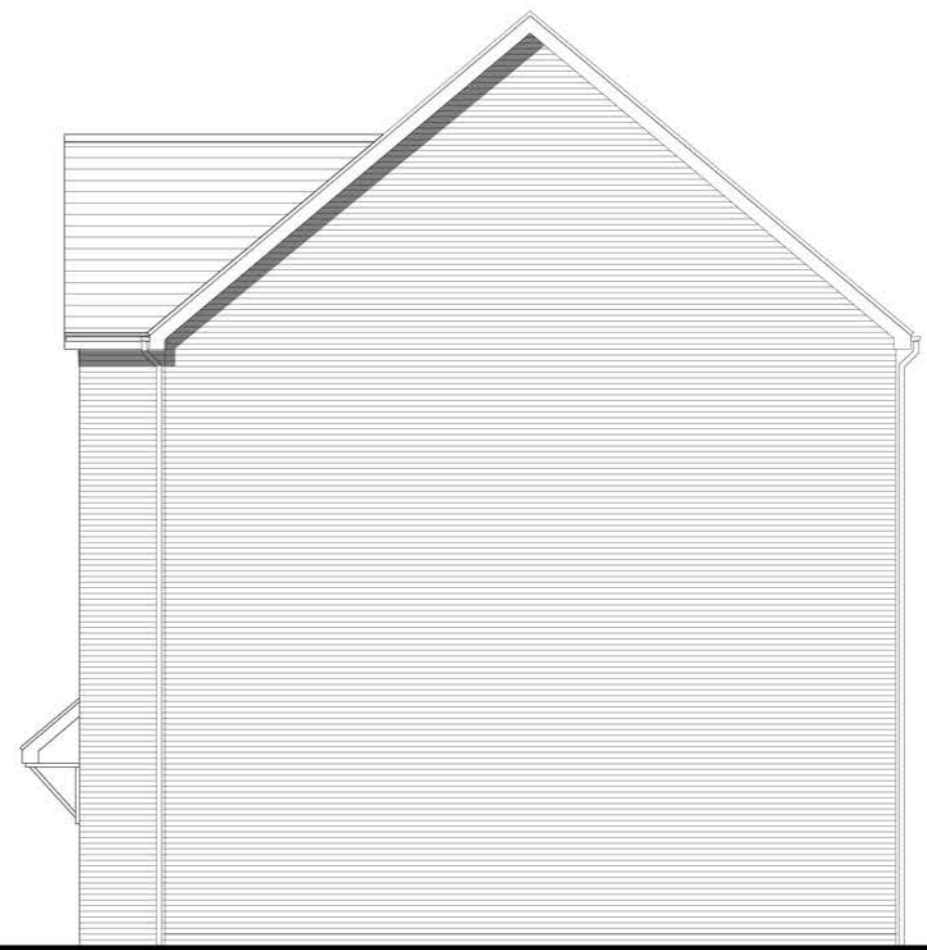

**Side Elevation**

1:100 0 1 2 3 5m

# Cartwright (CW4B) 1223 sq.ft




Front Elevation




Rear Elevation




Side Elevation

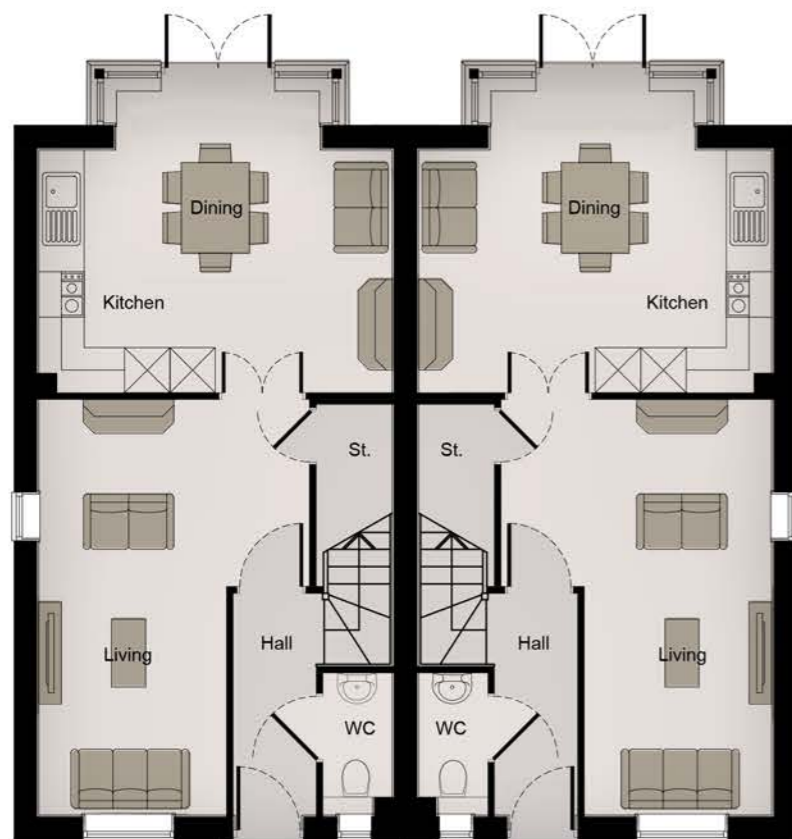


Ground Floor

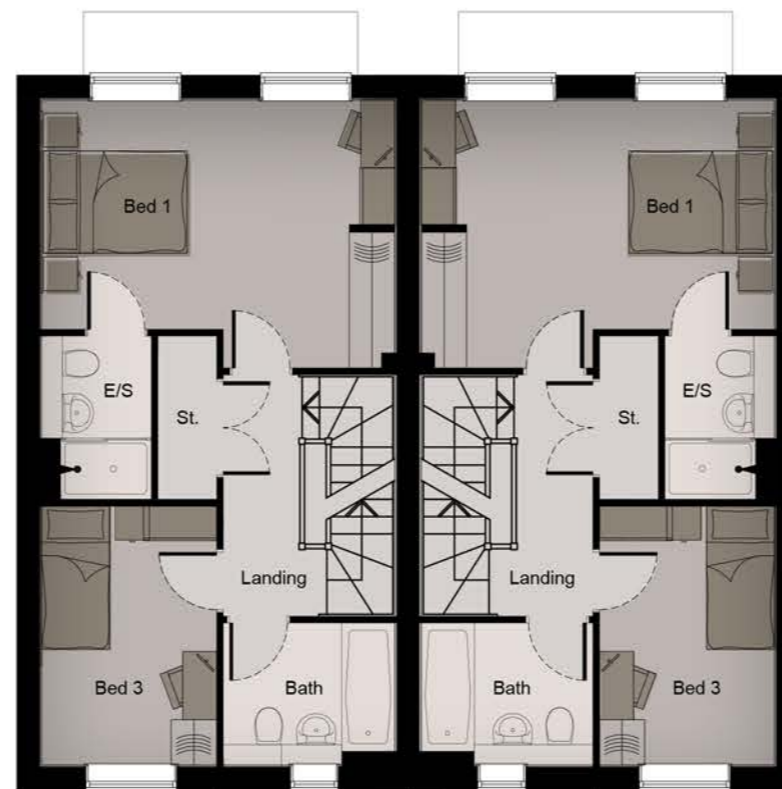

First Floor

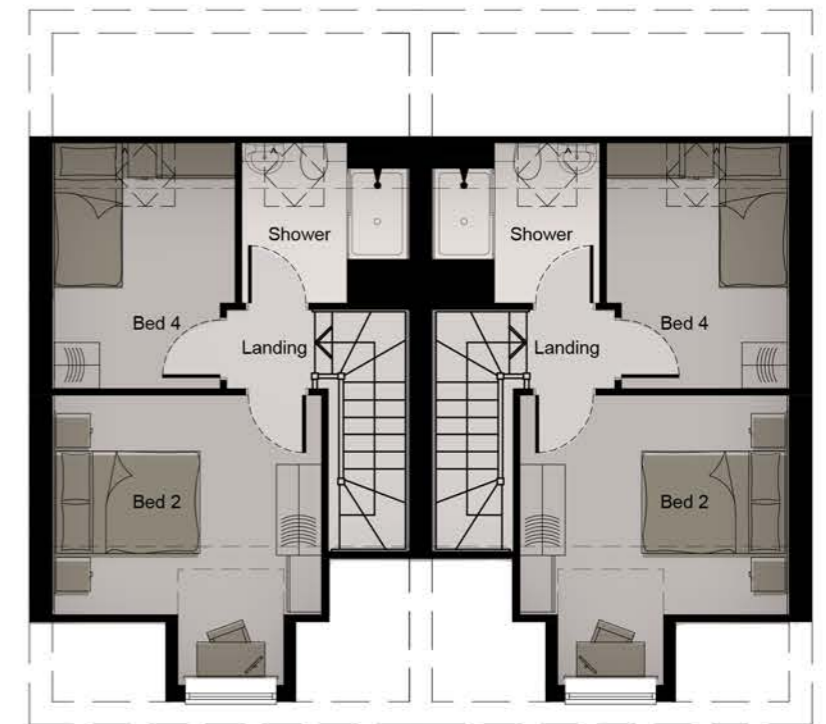

Second Floor

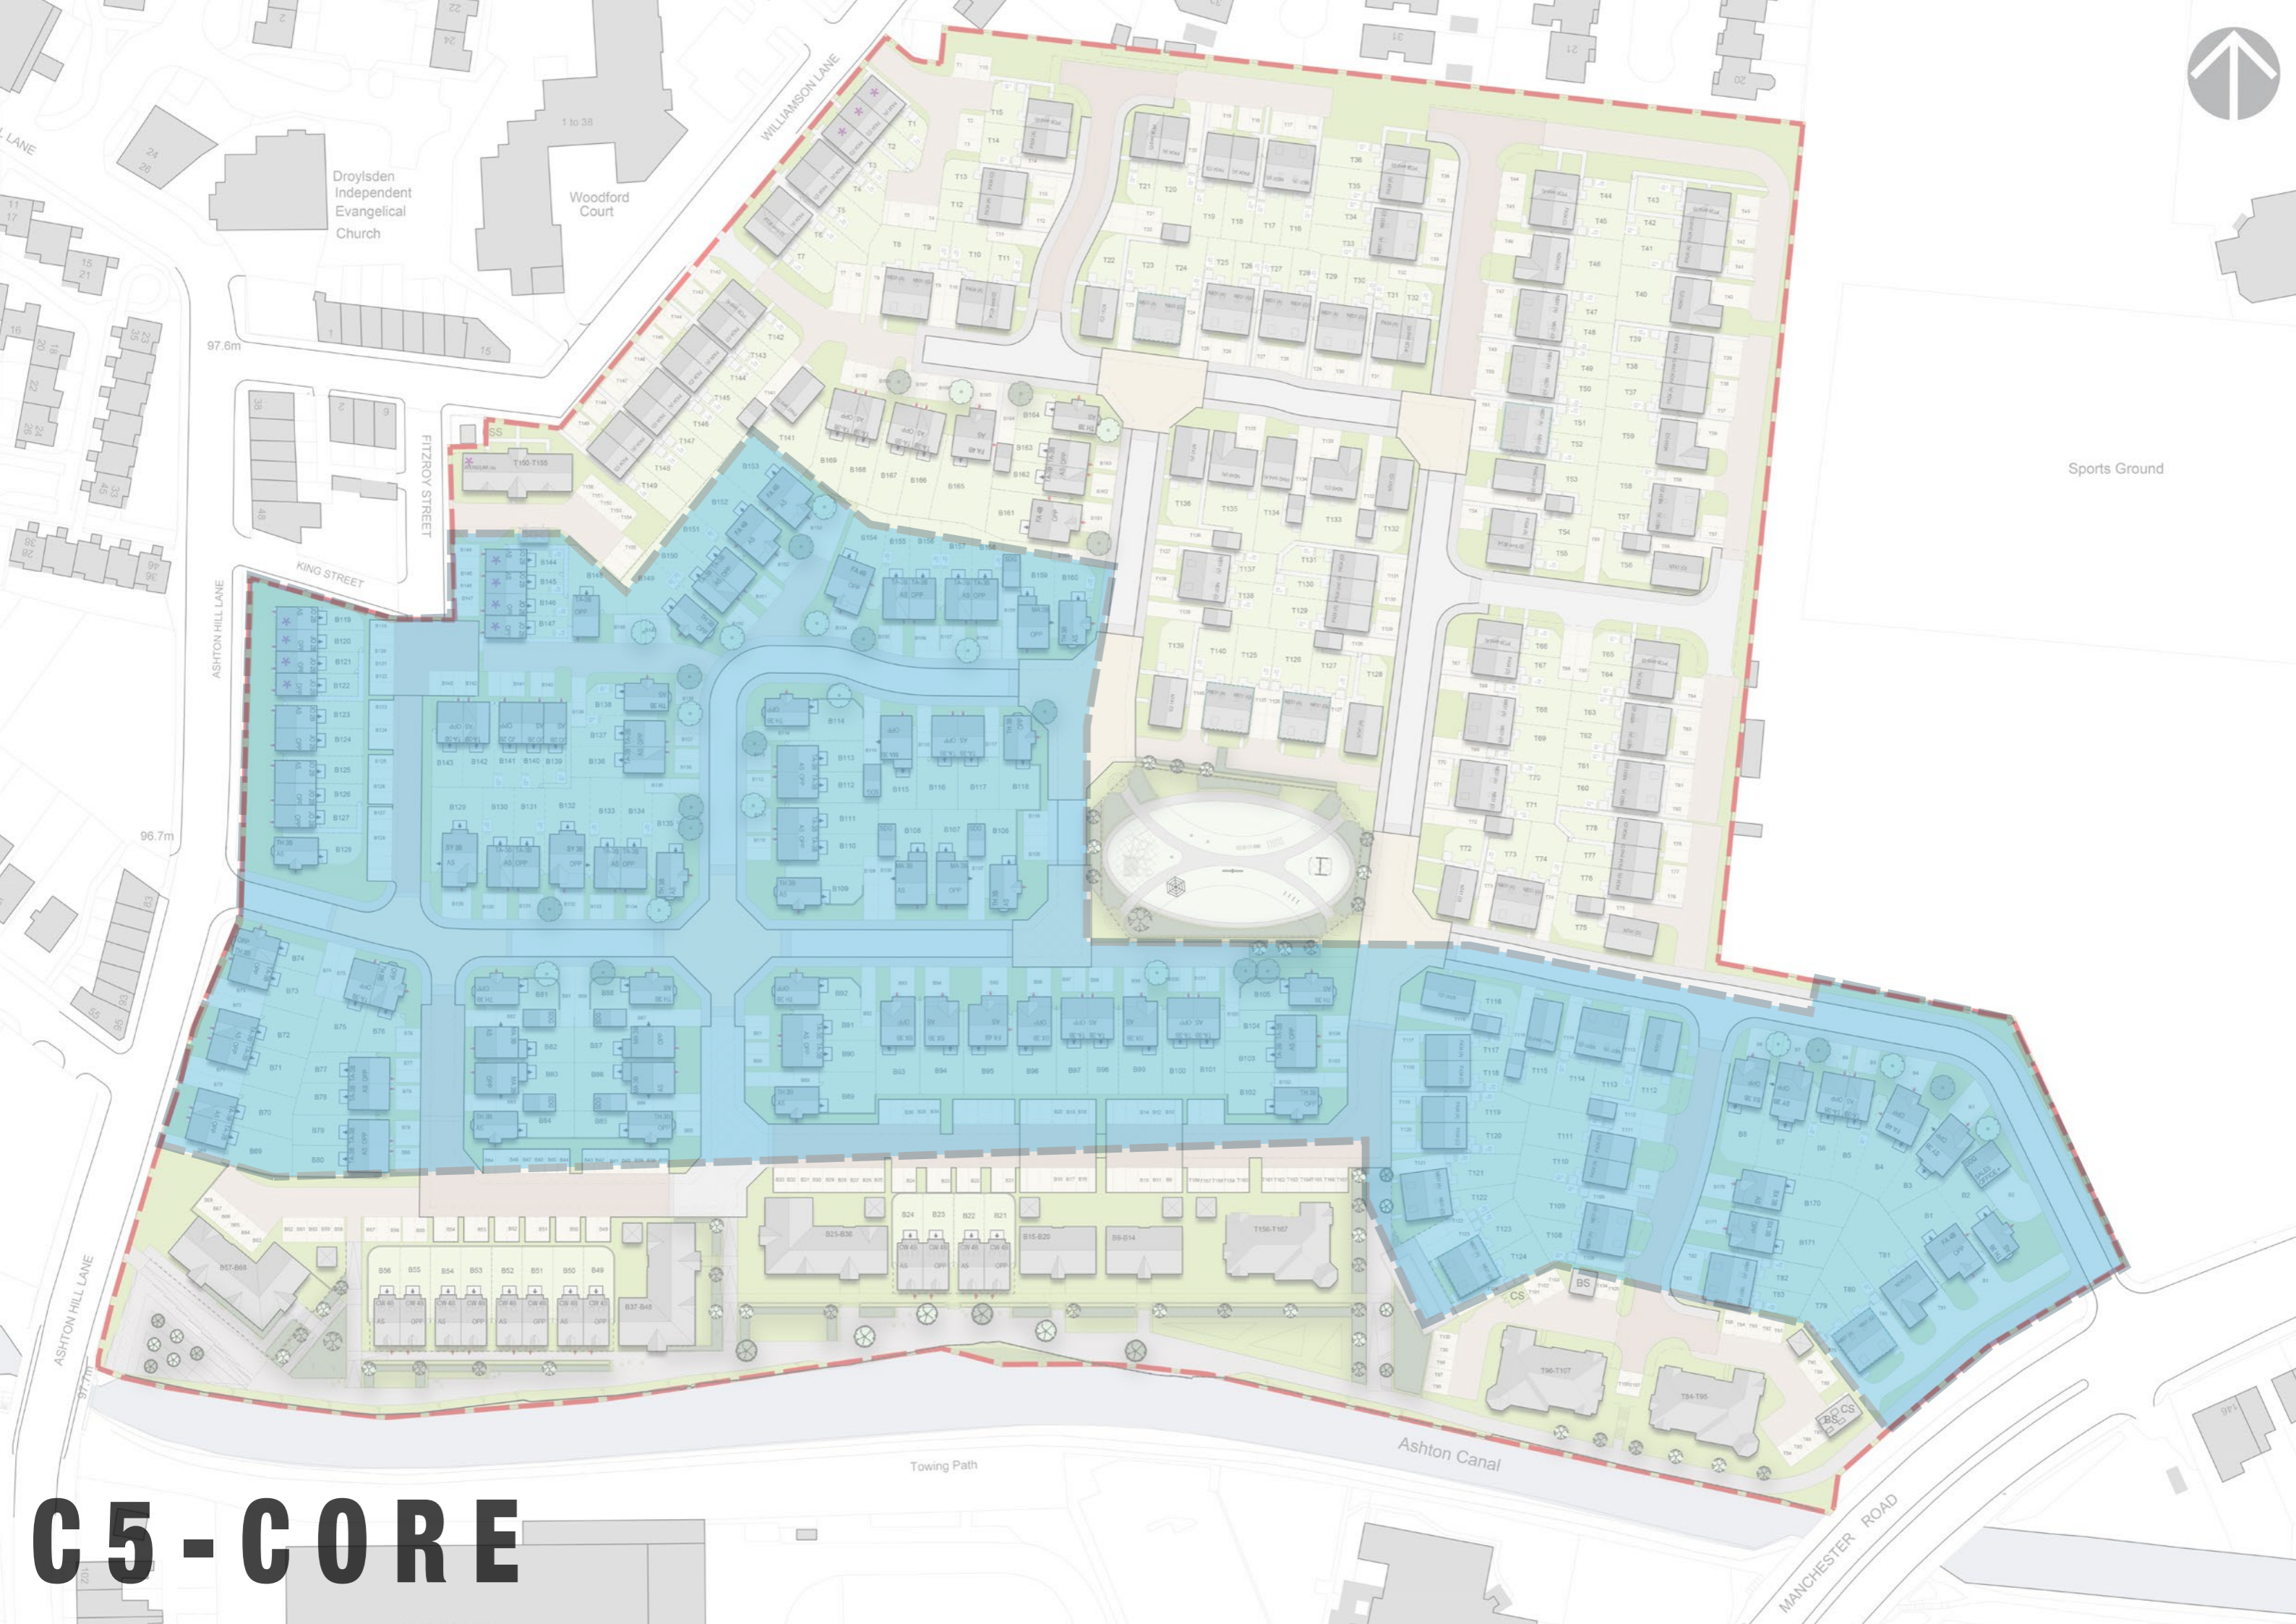

Droydsden Independent Evangelical Church

Woodford Court

Sports Ground

# C5-CORE

97.6m


96.7m

97.7m

Towing Path

Ashton Canal


MANCHESTER ROAD

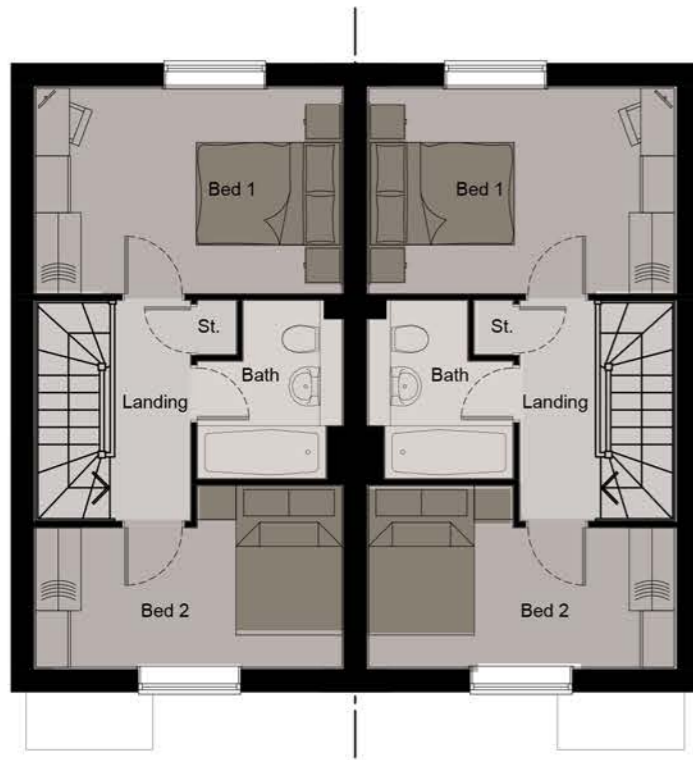


**First Floor**



**Front Elevation**

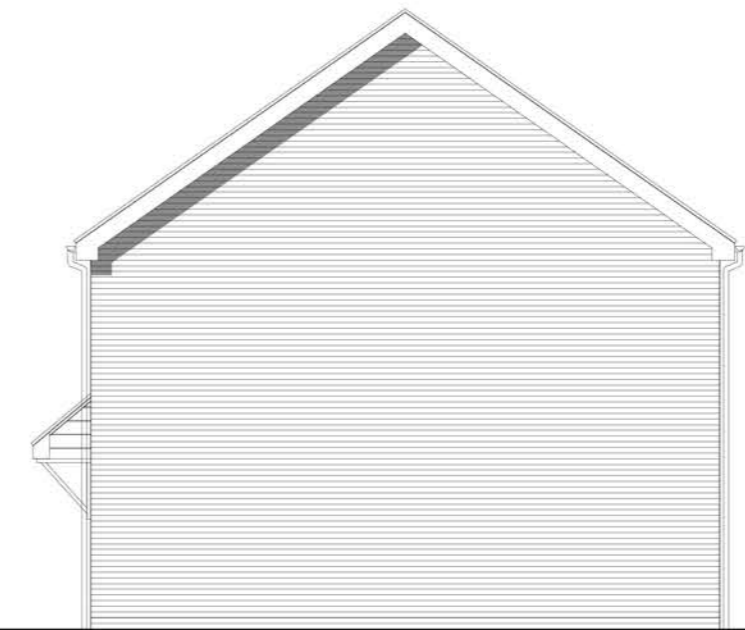


**Side Elevation**

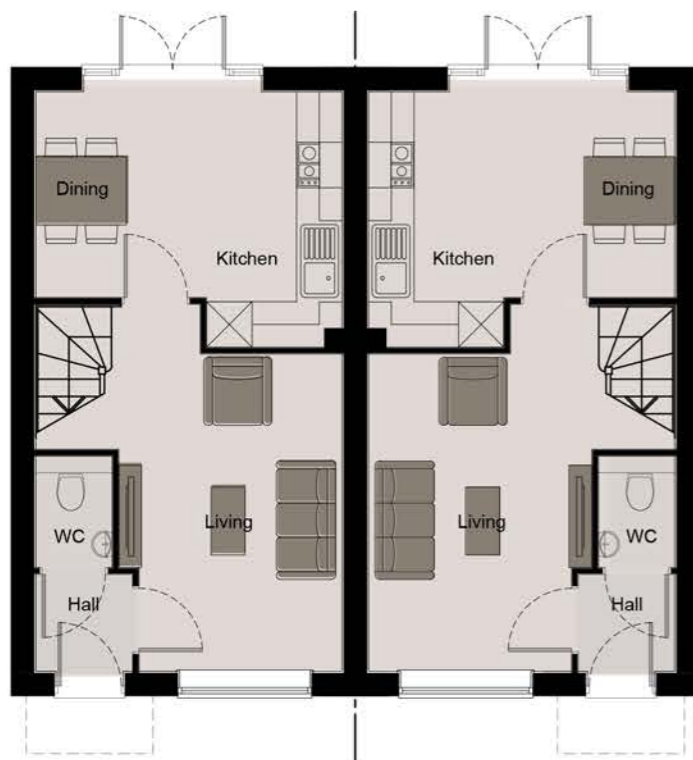

**Ground Floor**



**Rear Elevation**

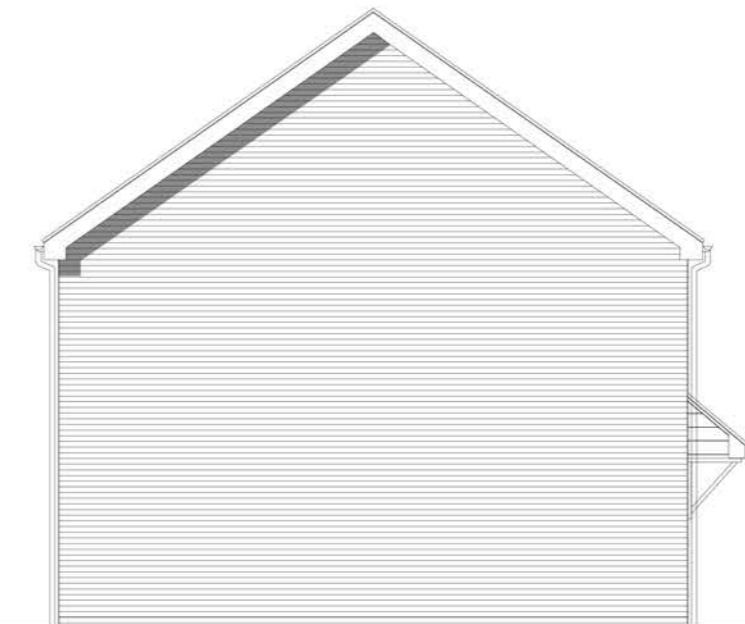

**Side Elevation**




First Floor



Ground Floor




**Front Elevation**

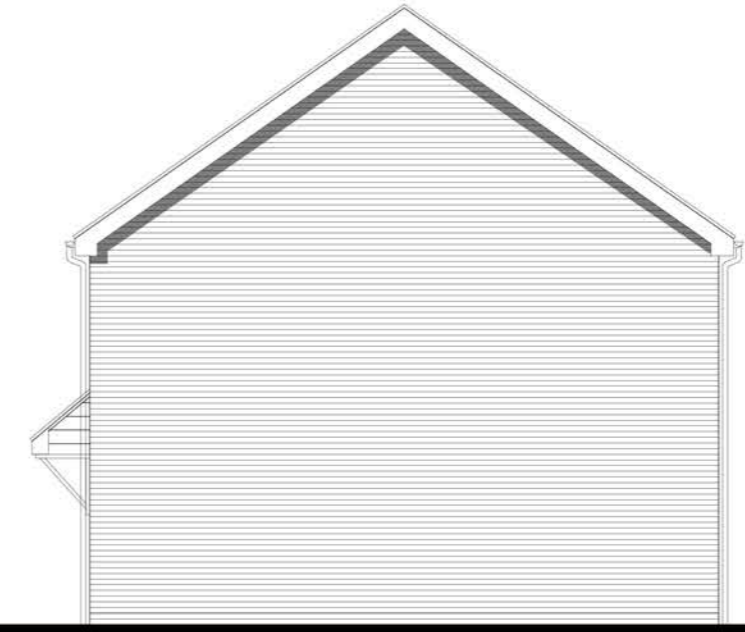


**Side Elevation**



**Rear Elevation**

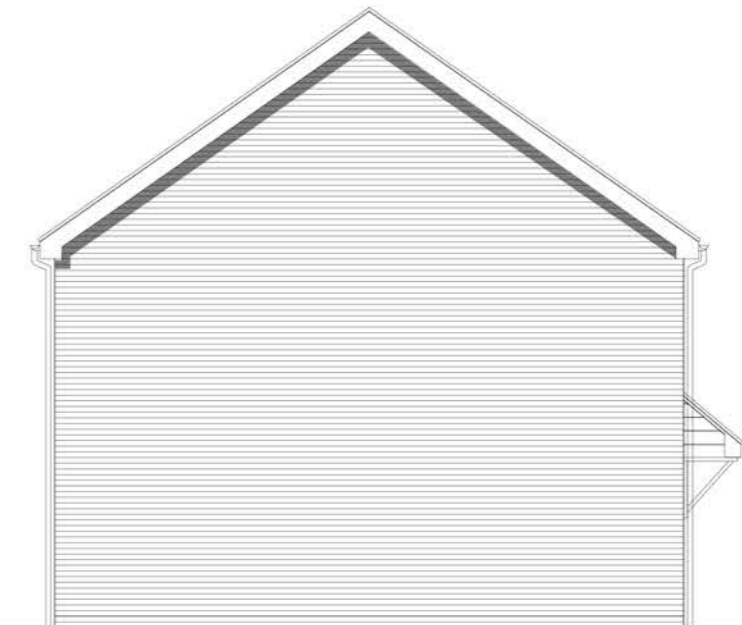

**Side Elevation**

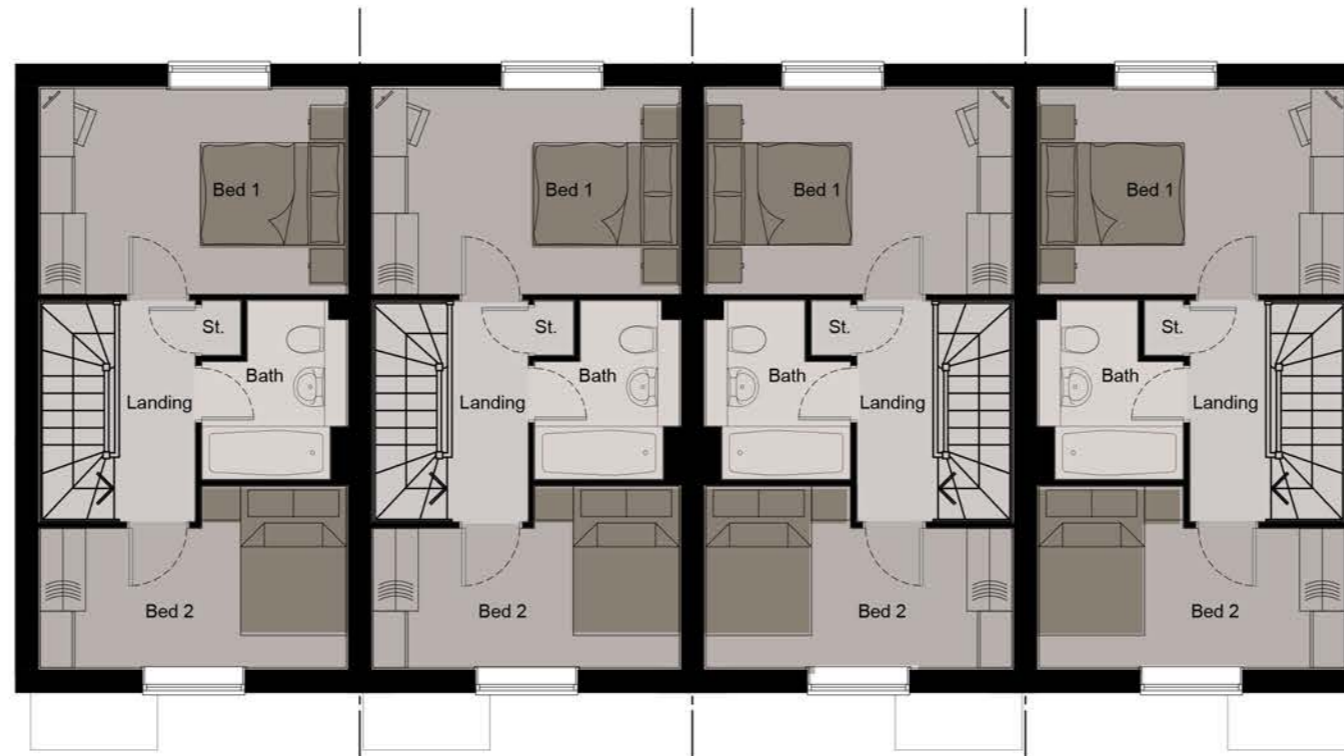


First Floor



Ground Floor




**Front Elevation**

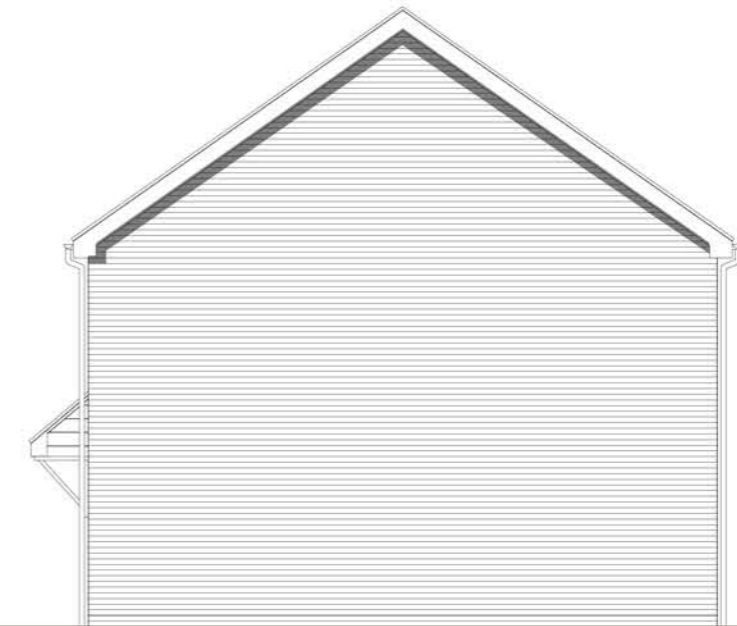

**Side Elevation**




**Rear Elevation**

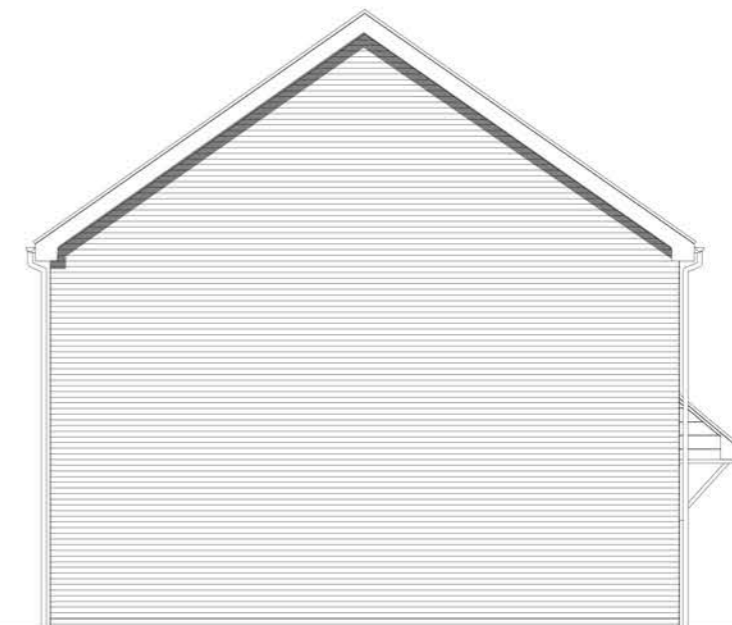

**Side Elevation**



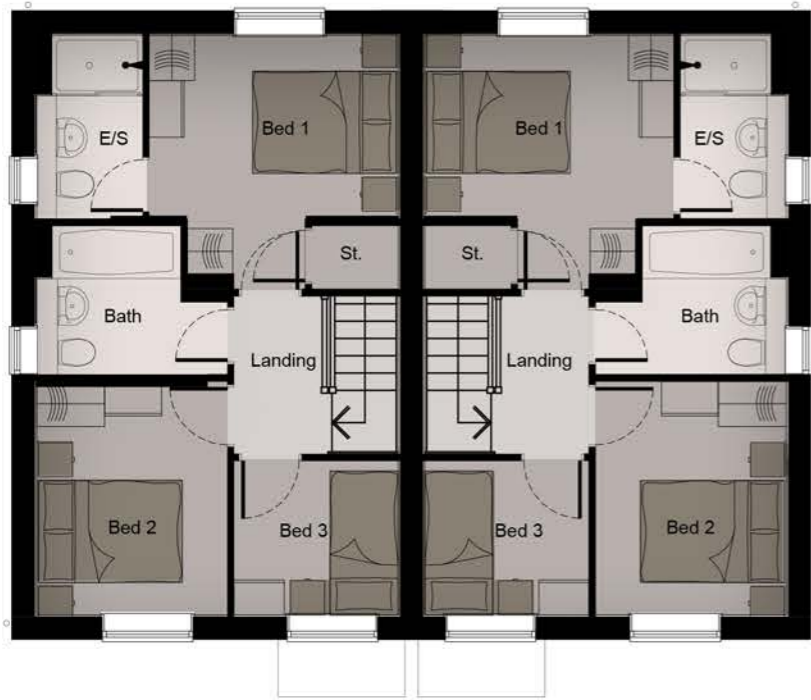


First Floor



Front Elevation



Side Elevation

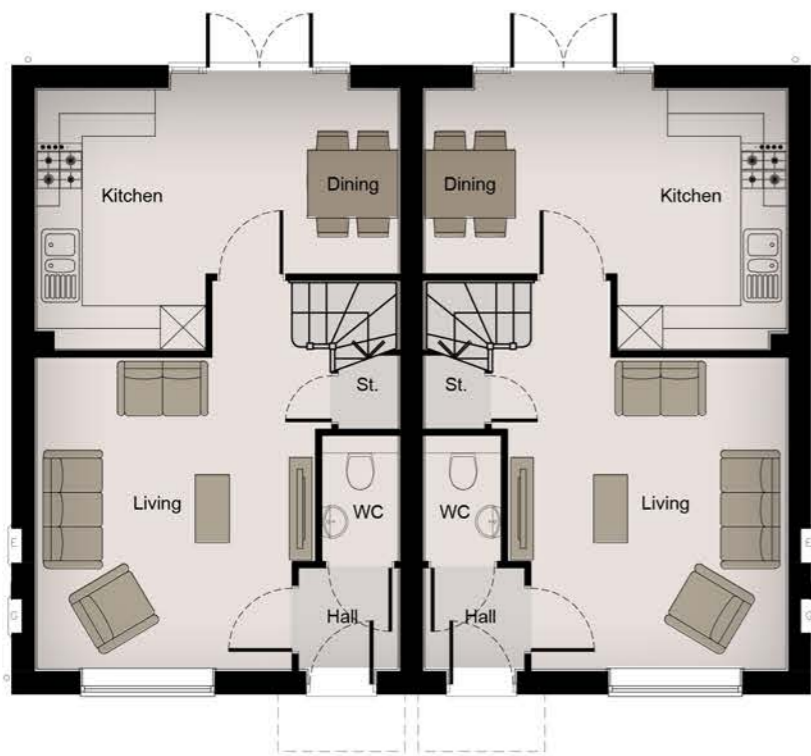

Ground Floor





Rear Elevation



Side Elevation

# Thespian (TH3B)/ Tailor (TA3B) 921/802 sq.ft

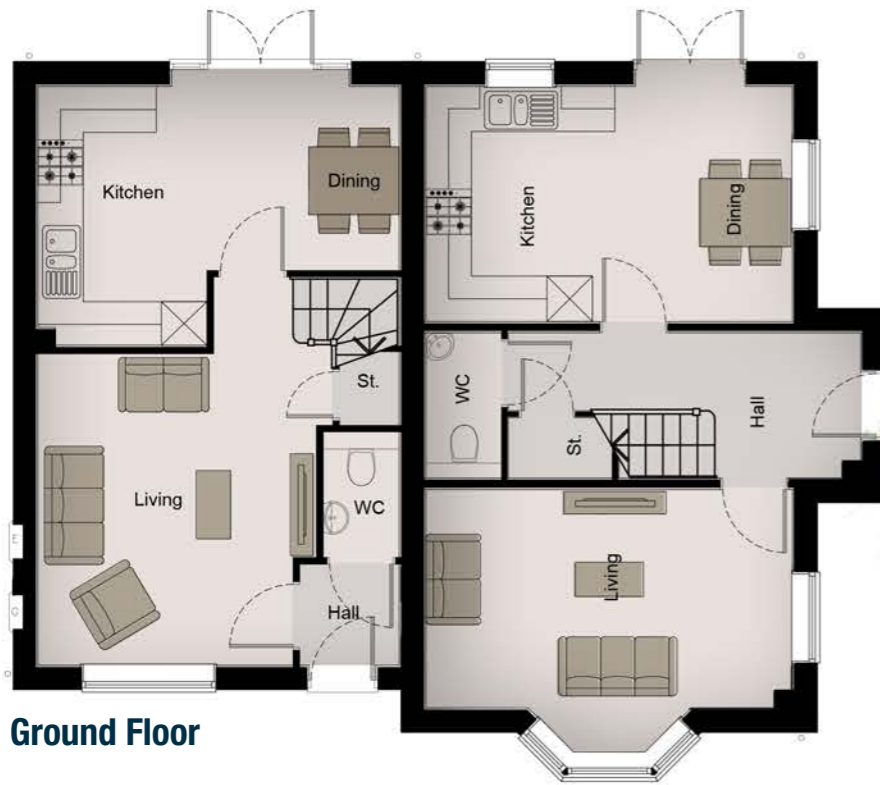

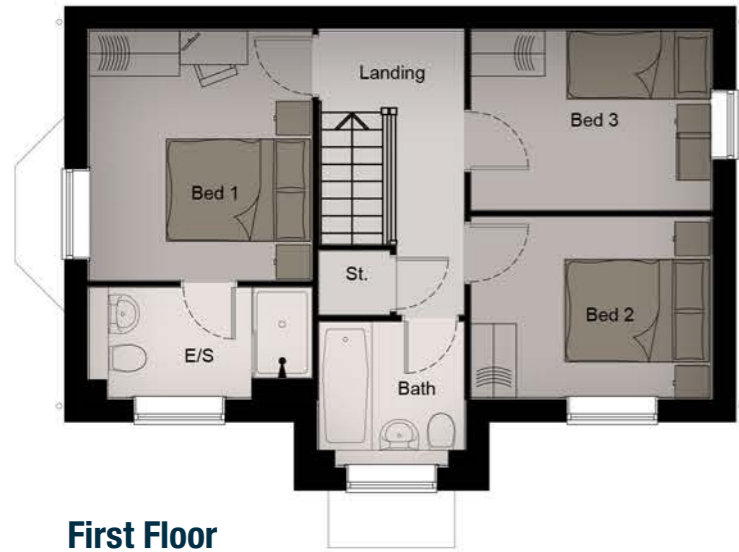


**First Floor**



**Front Elevation**



**Side Elevation**

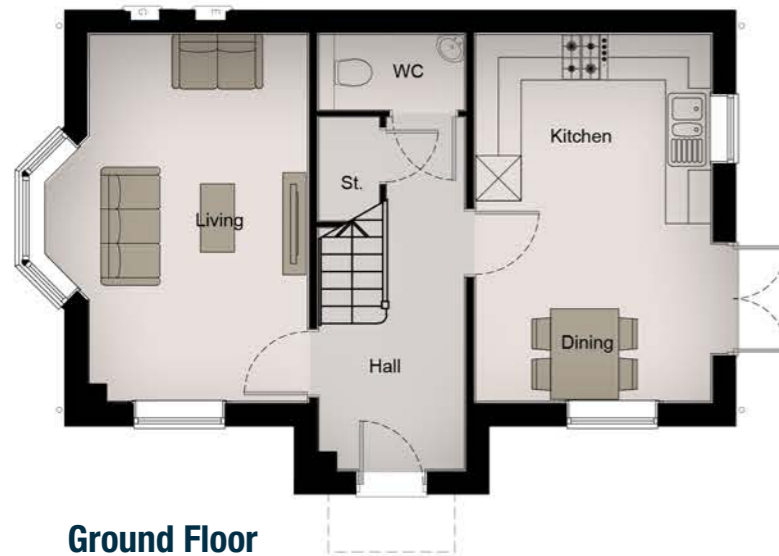

**Ground Floor**



**Rear Elevation**



**Side Elevation**



**First Floor**



**Ground Floor**



**Front Elevation**



**Side Elevation**



**Rear Elevation**




**Side Elevation**




First Floor



Front Elevation

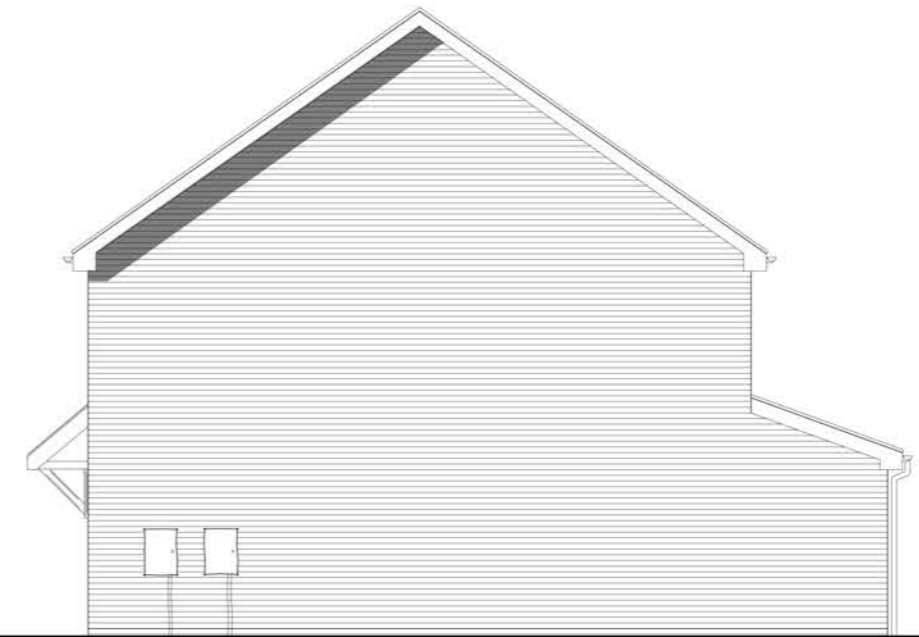

Side Elevation

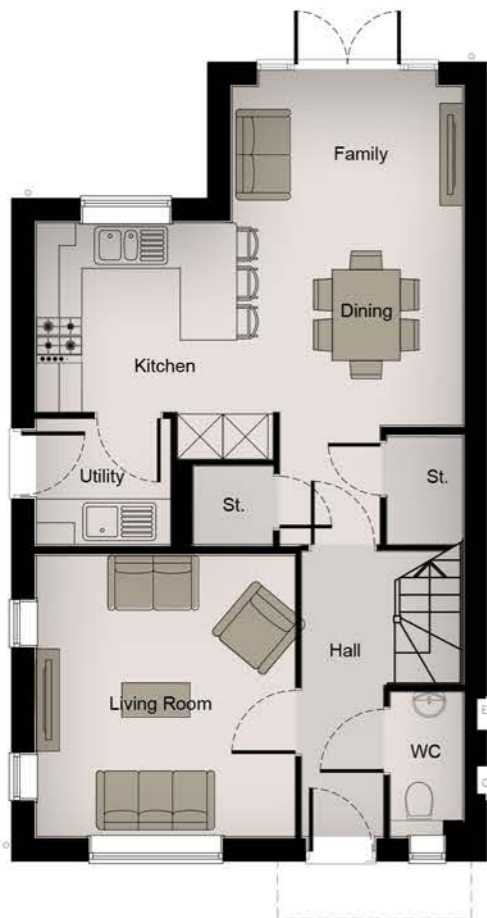


Ground Floor



Rear Elevation



Side Elevation

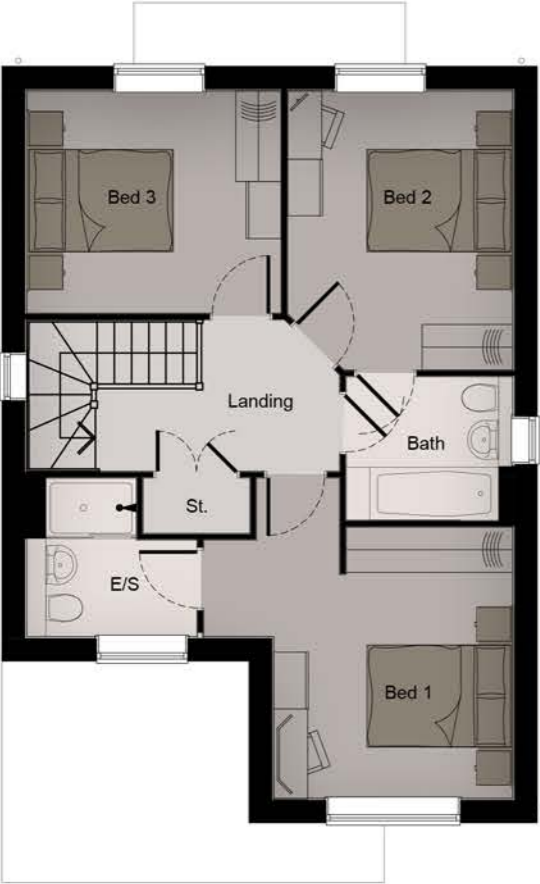

First Floor



Front Elevation



Side Elevation



Ground Floor



Rear Elevation



Side Elevation



First Floor



Front Elevation



Side Elevation




Ground Floor



Rear Elevation




Side Elevation

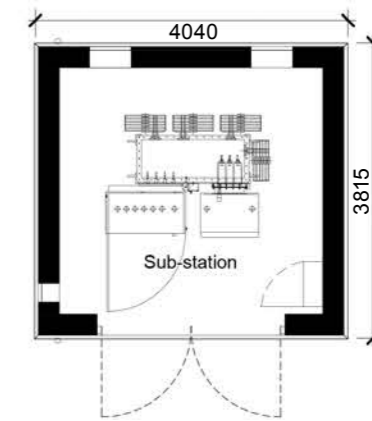




# Single Garage

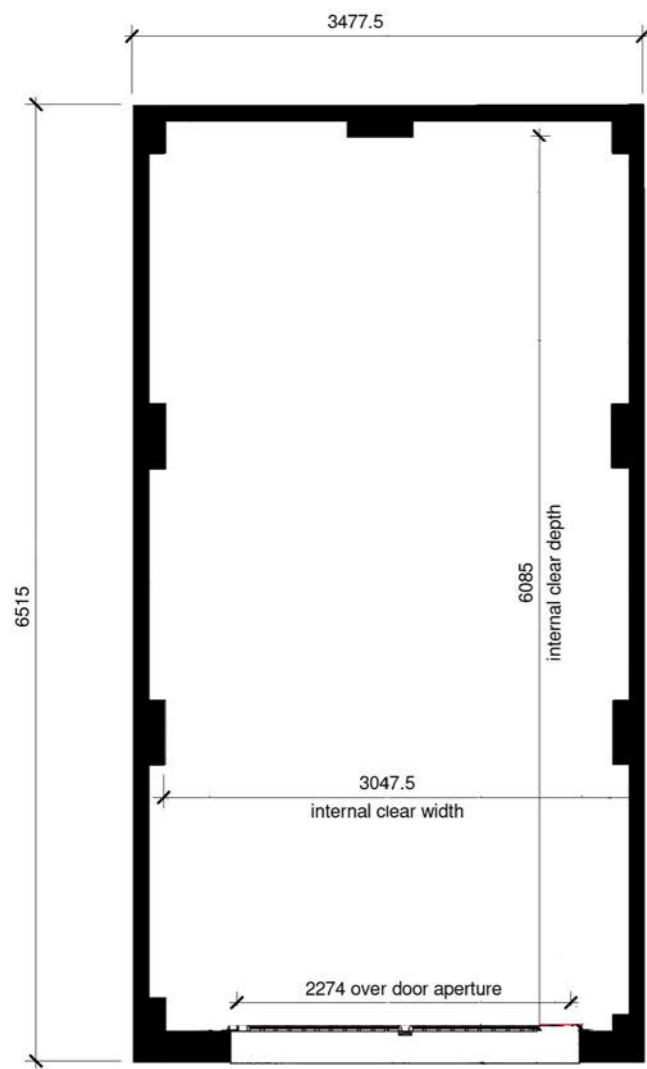

Floor Plan - Scale 1:50




Front Elevation

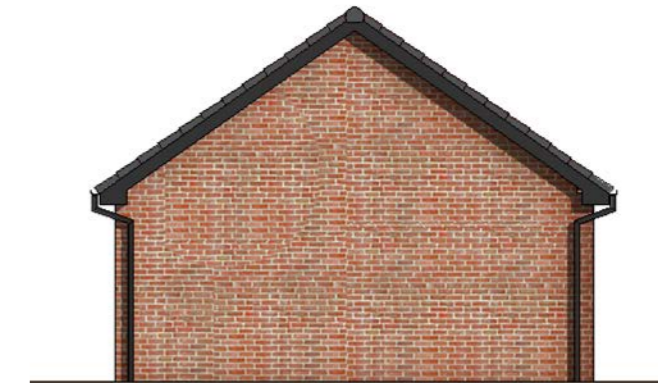

Side Elevation




Rear Elevation

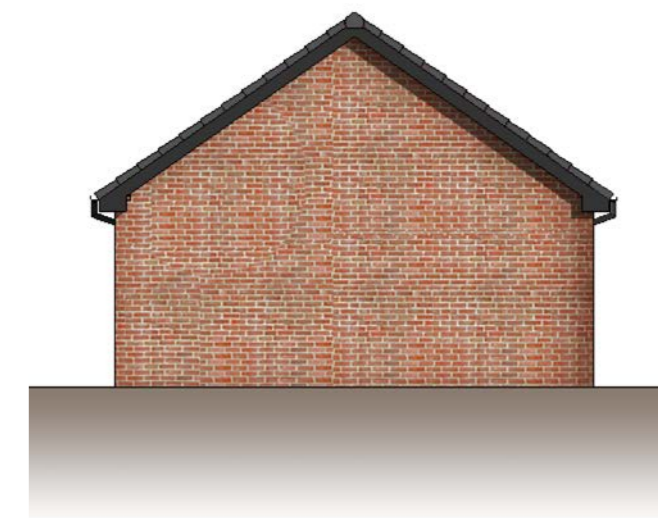

Side Elevation




# Double Garage

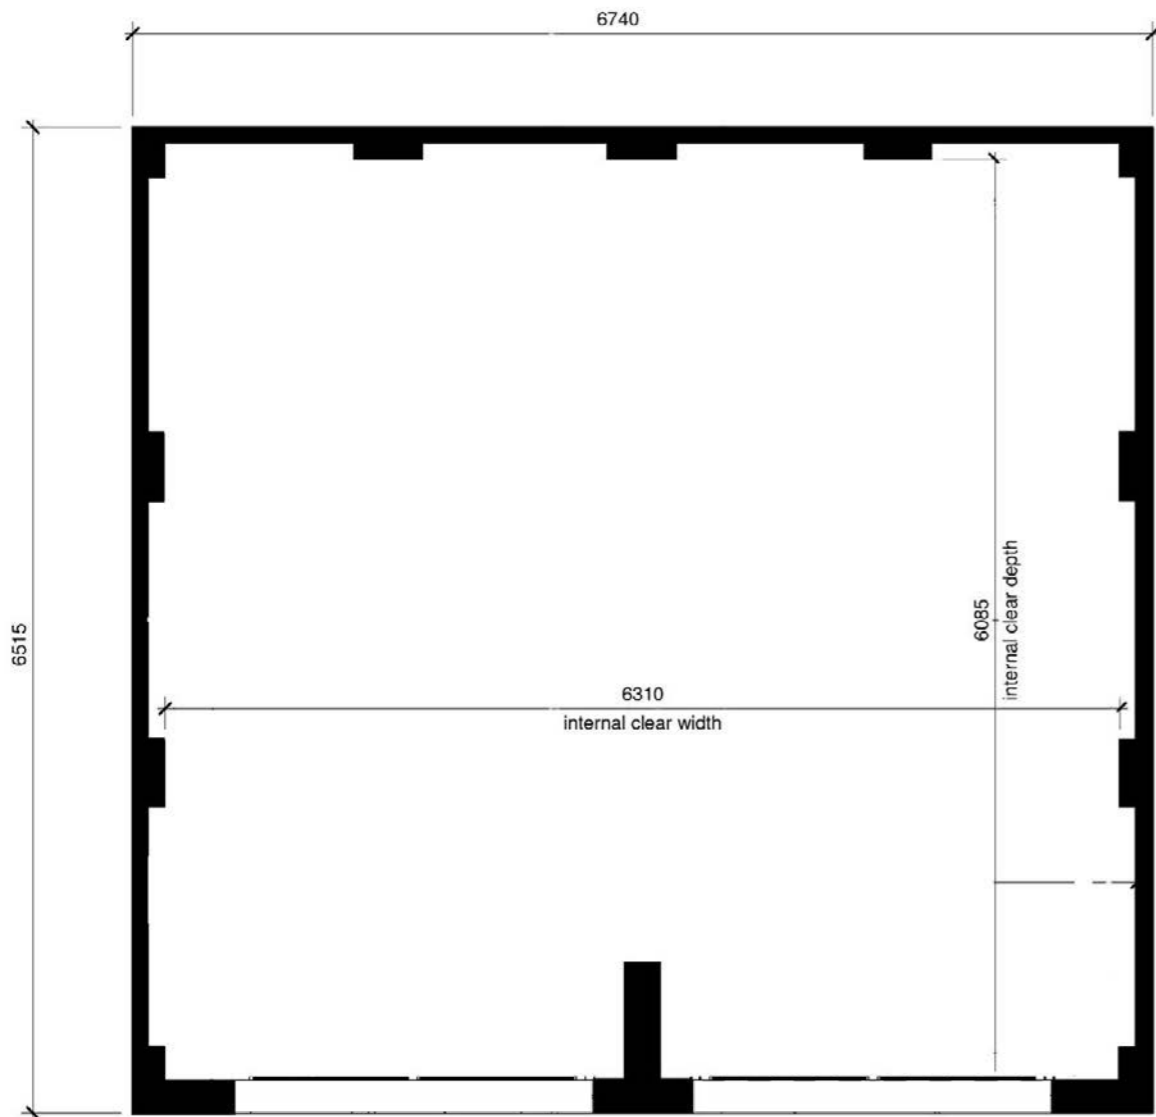

Floor Plan - Scale 1:50




Front Elevation

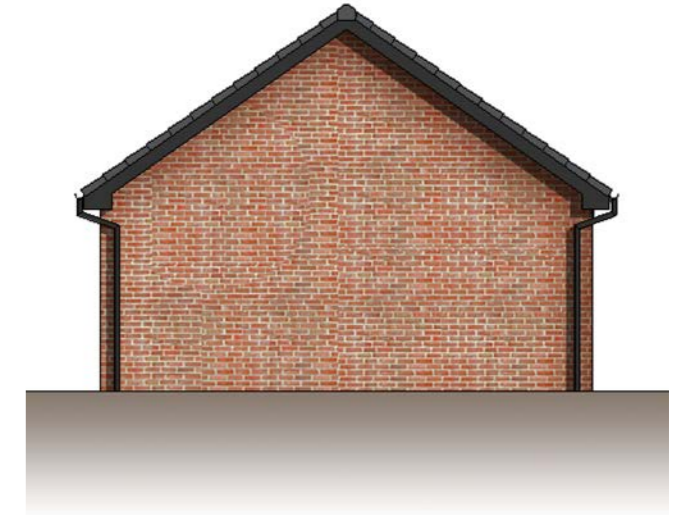

Side Elevation



Rear Elevation

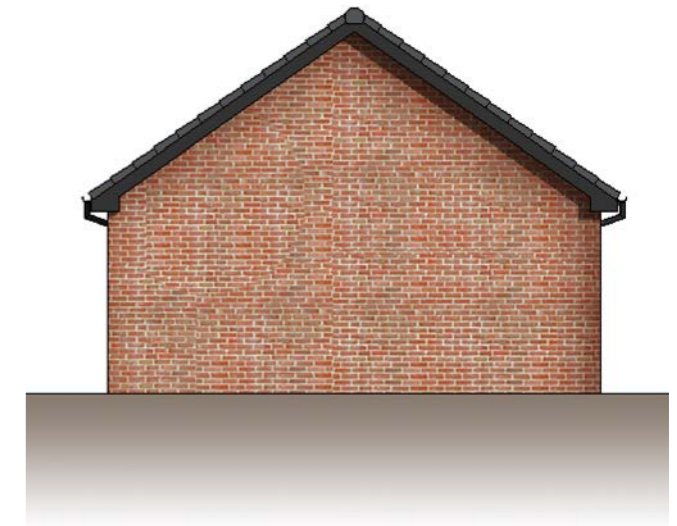

Side Elevation

