


GROUND FLOOR PLAN

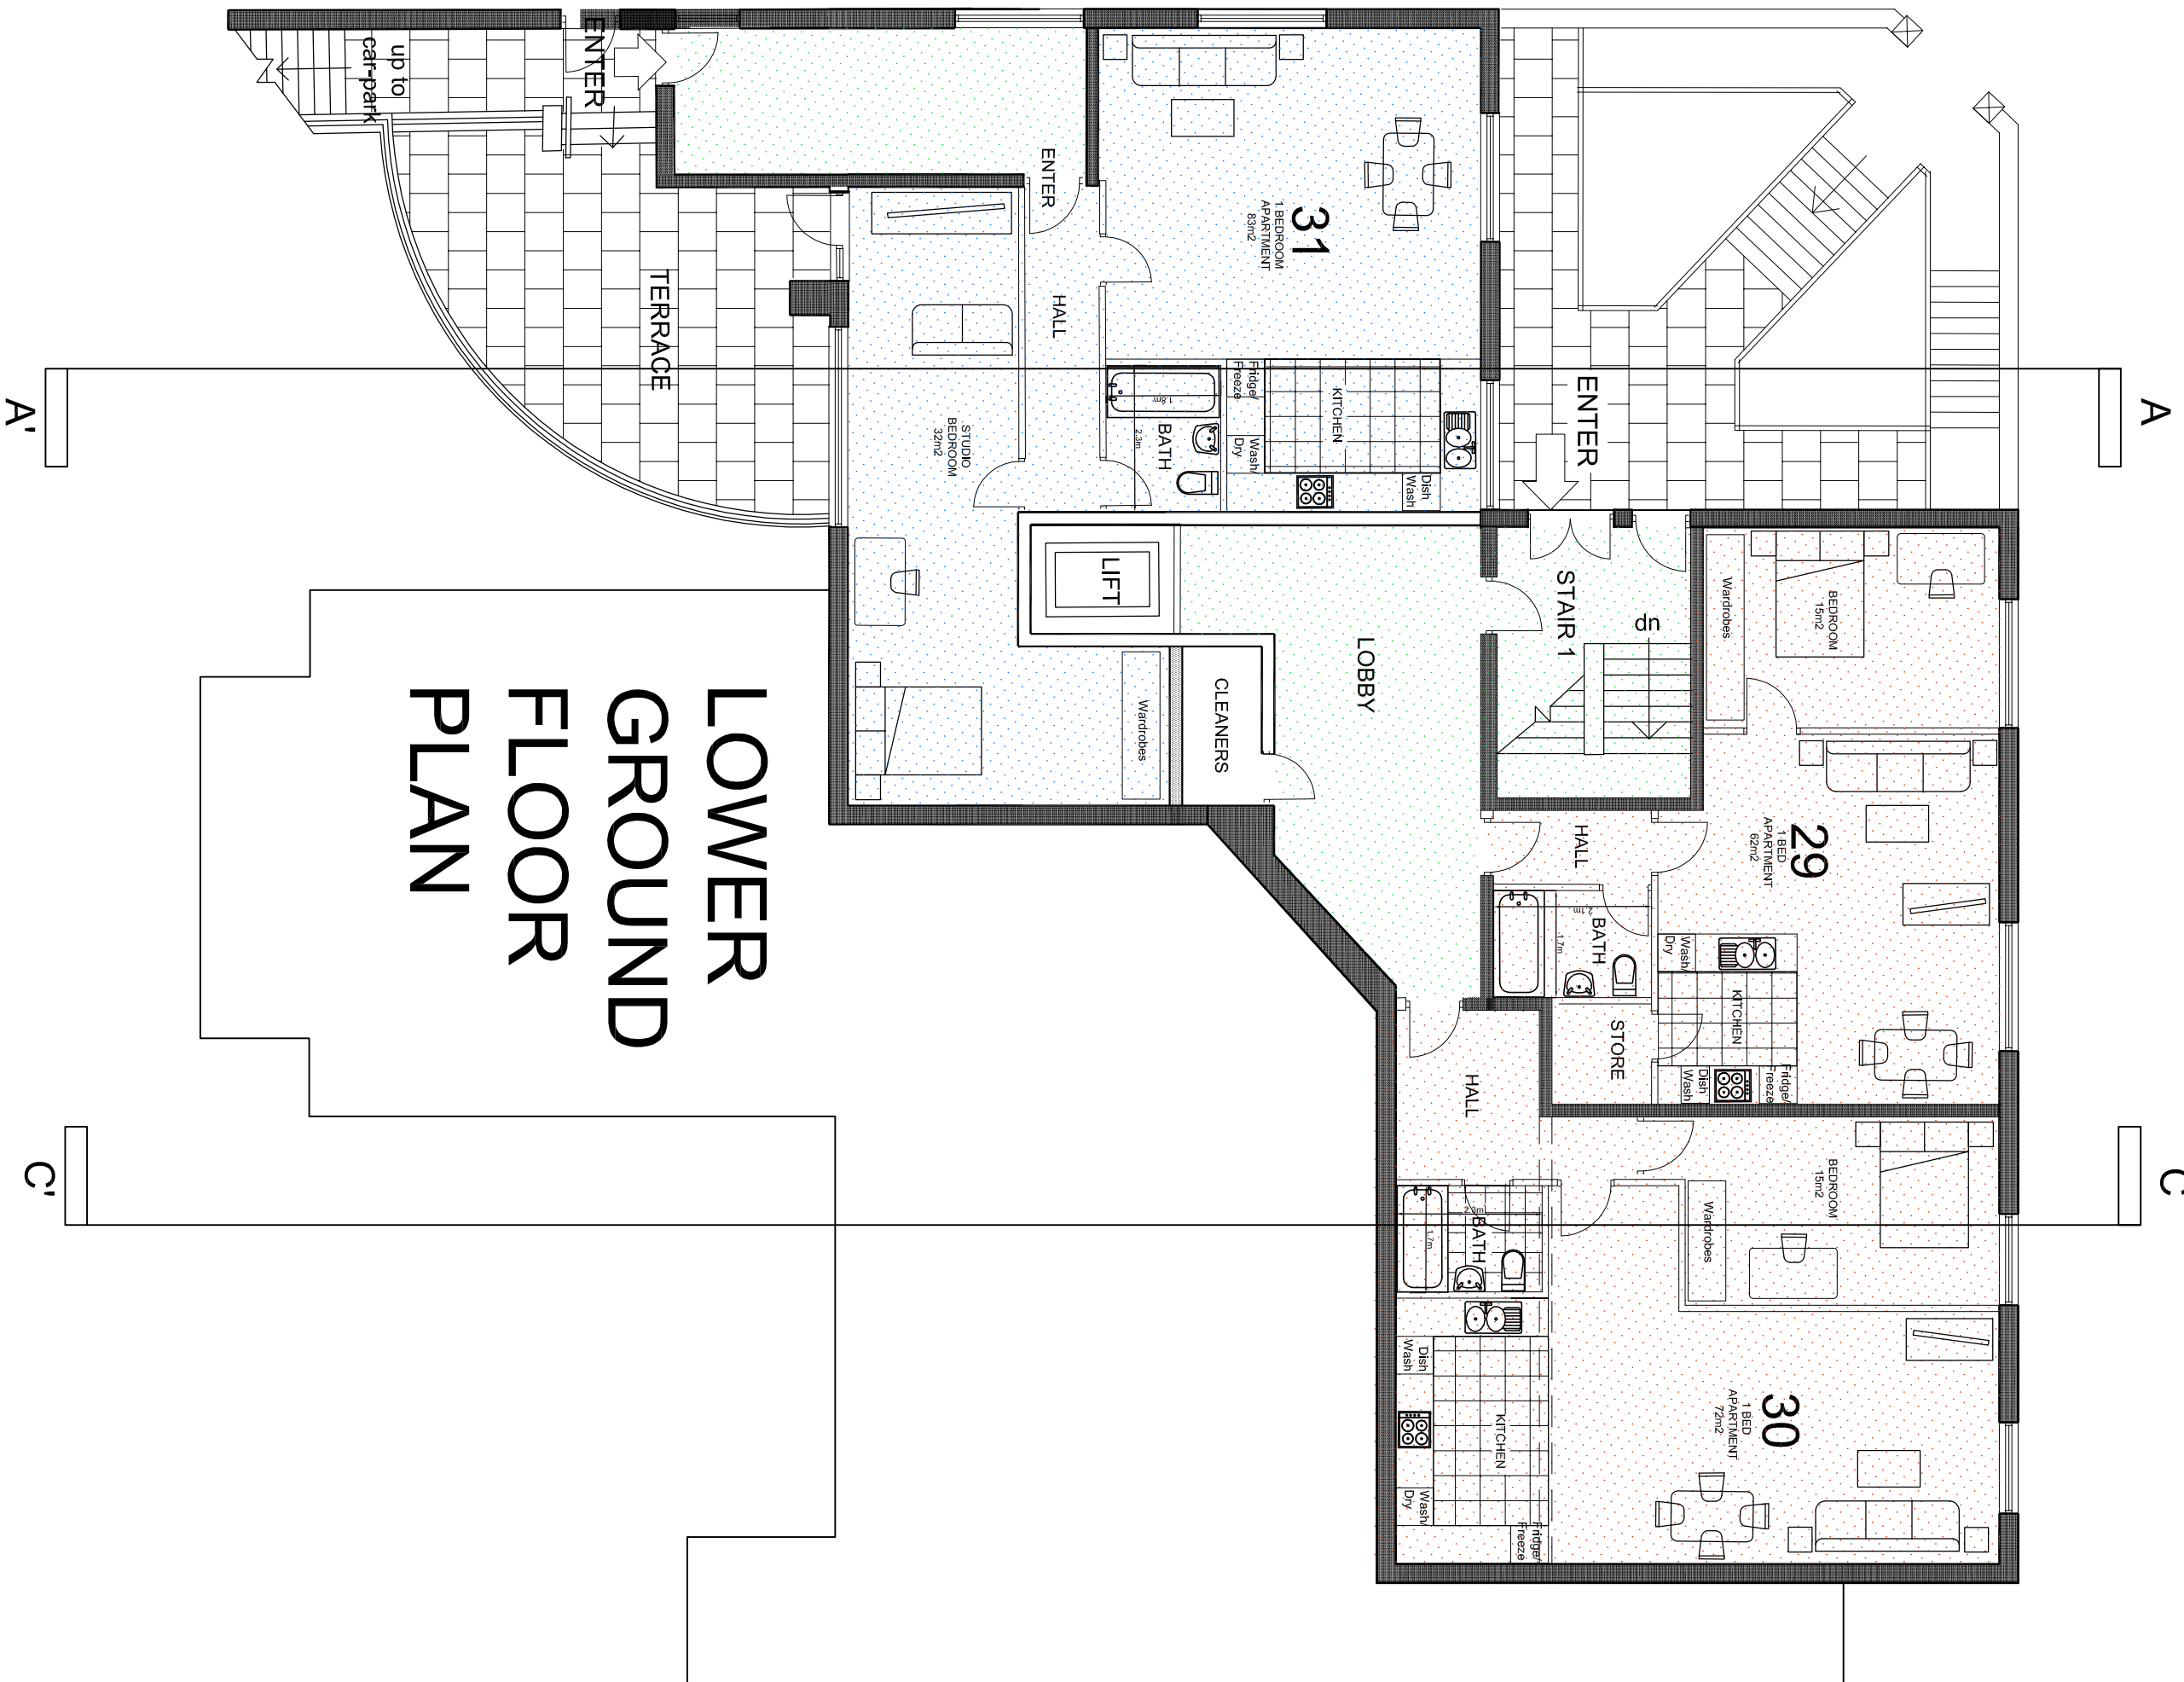

LOWER
GROUND
FLOOR
PLAN

SCHEDULE OF ACCOMMODATION		
	1 BEDROOM APARTMENT	AREAS (m ²)
LOWER GROUND	3	217
GROUND FLOOR	14	664
FIRST FLOOR	14	674
SECOND FLOOR	2	152
TOTALS	33	1707